


CKT  
10/27/04  
\\74034d\01904pa.dgn  
PS

FAP No.	SECTION	COUNTY	TOTAL SHEETS	SHEET NO.
821	13TS-2	JEFFERSON	8	5
FED. ROAD DIST. NO. 7		ILLINOIS	FED. AID PROJECT NO.	

CONTRACT NO. 74034

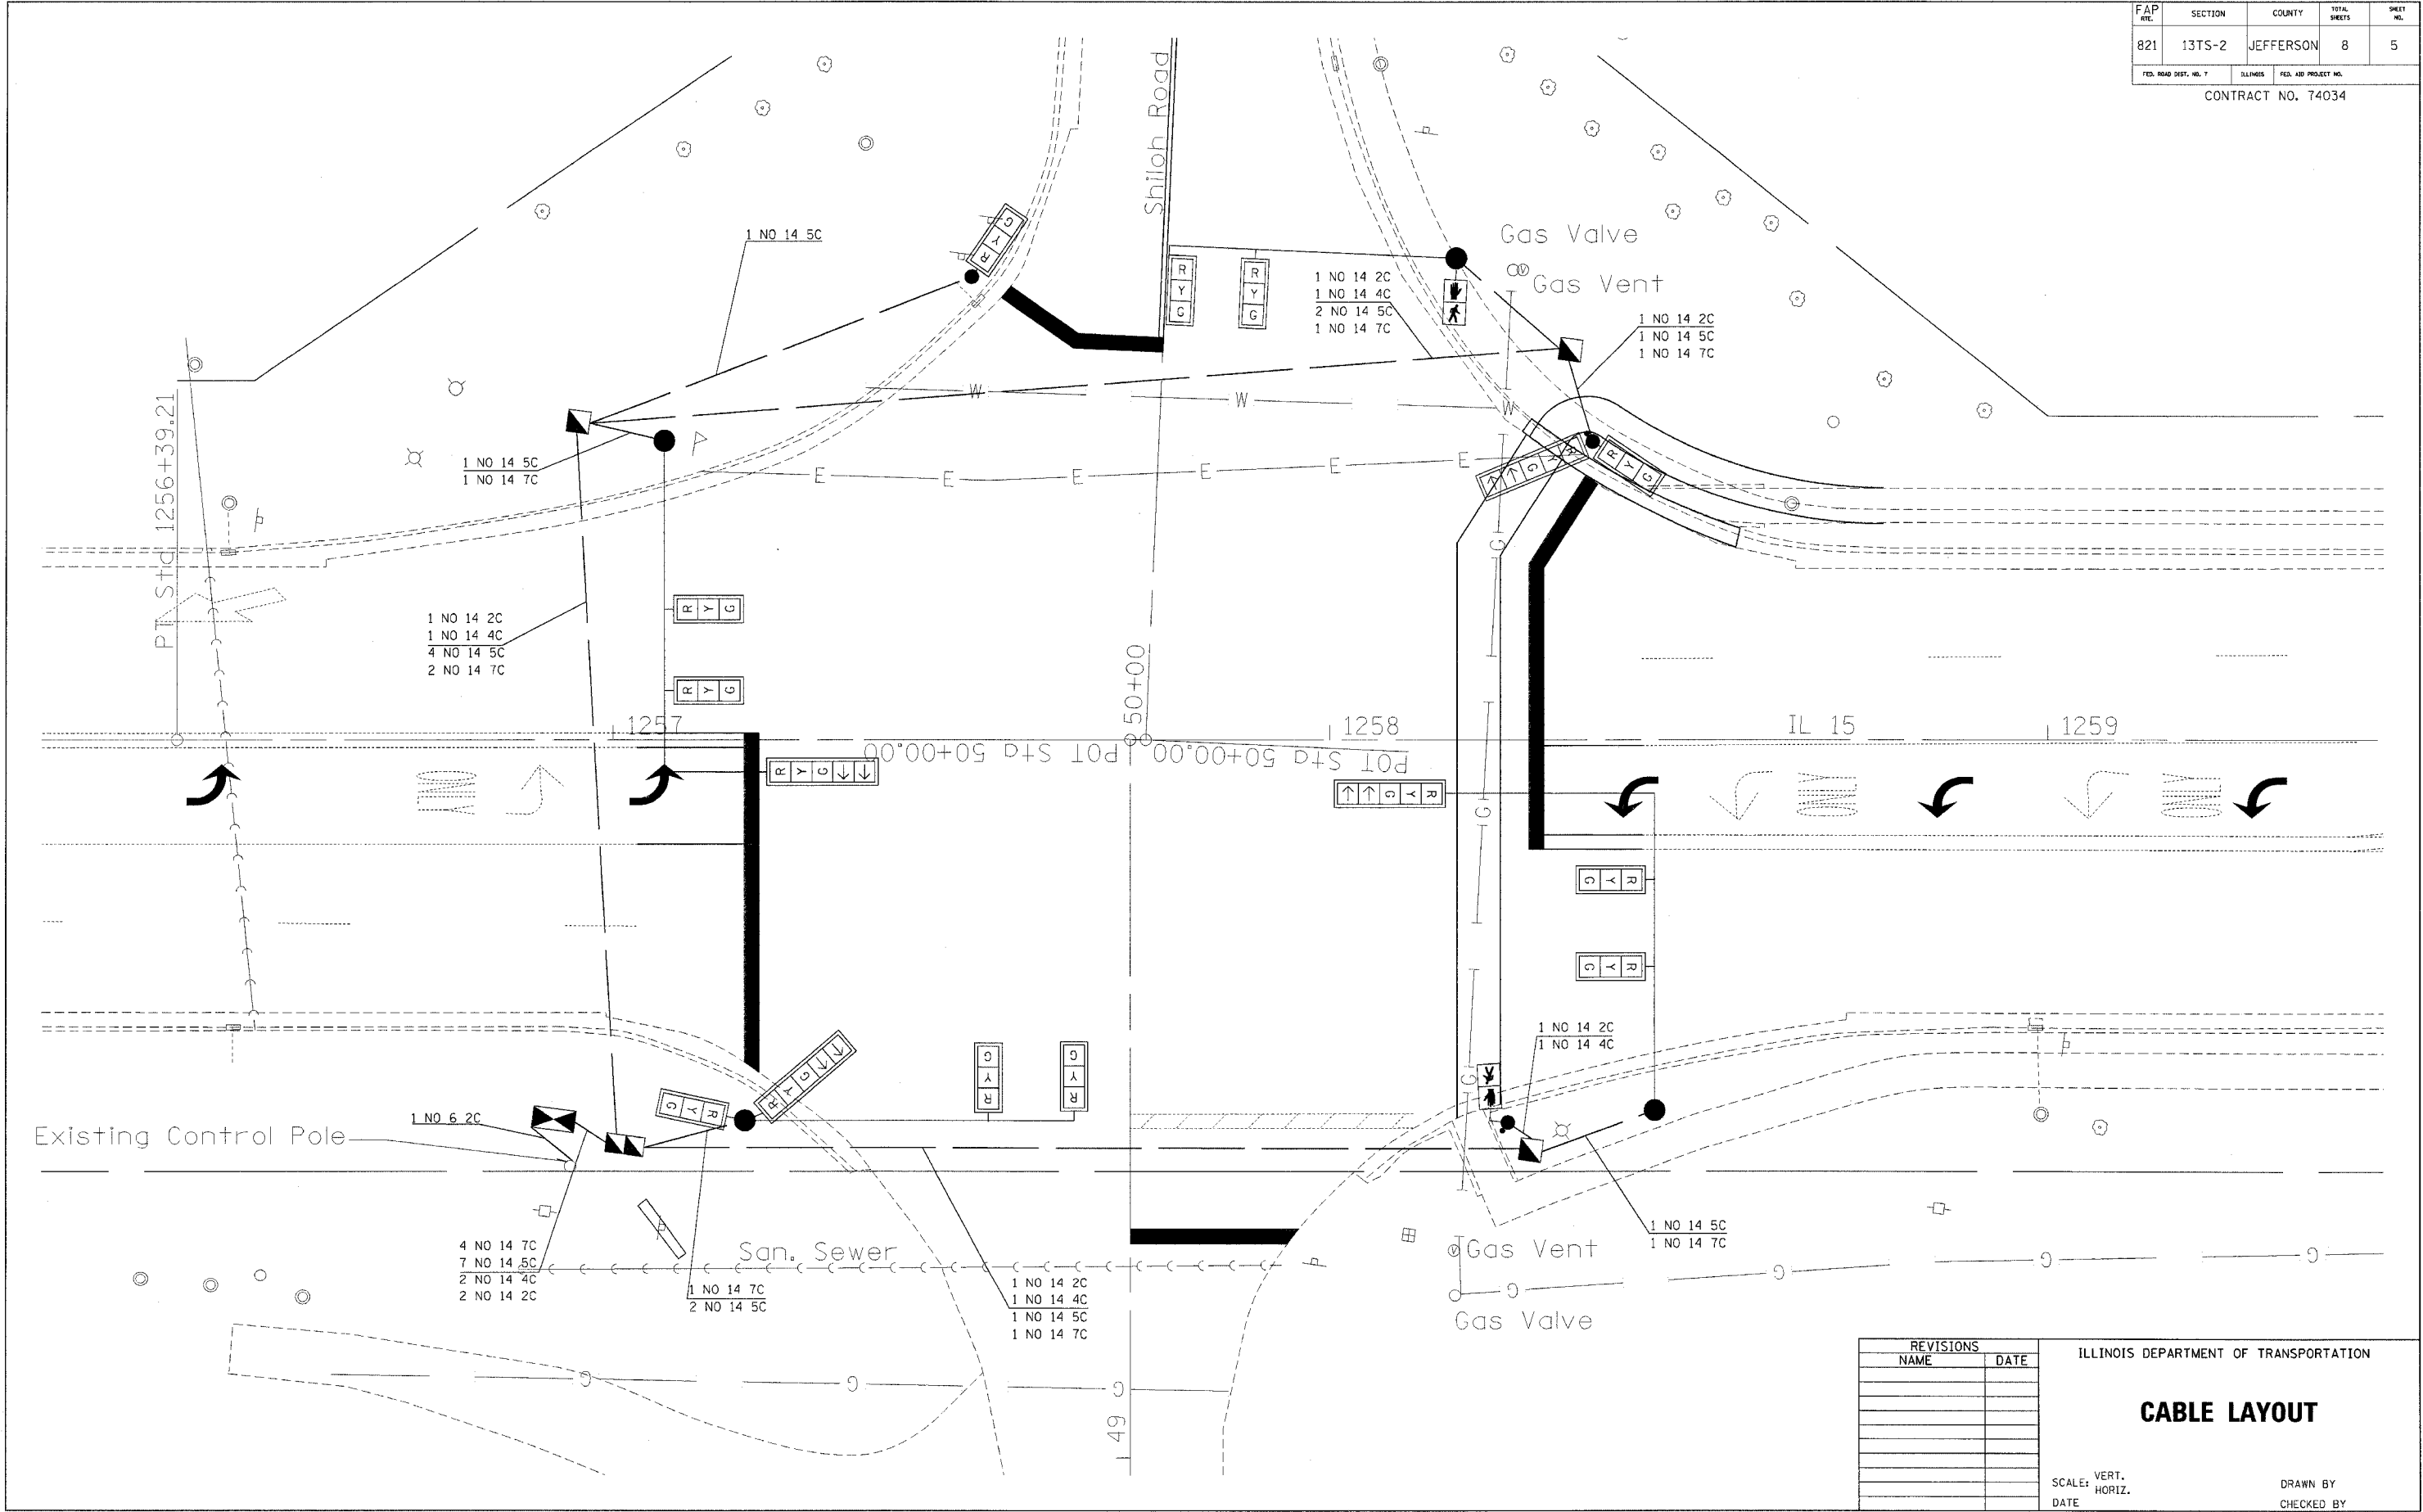

REVISIONS	
NAME	DATE

ILLINOIS DEPARTMENT OF TRANSPORTATION

### CABLE LAYOUT

SCALE: VERT. \_\_\_\_\_  
HORIZ. \_\_\_\_\_

DATE \_\_\_\_\_ DRAWN BY \_\_\_\_\_  
CHECKED BY \_\_\_\_\_