


CKT
10/27/04
\\74034d\01904pa.dgn
PMD

FAP NO.	SECTION	COUNTY	TOTAL SHEETS	SHEET NO.
B21	13TS-2	JEFFERSON	8	6
FED. ROAD DIST. NO. 7		ILLINOIS	FED. AID PROJECT NO.	

CONTRACT NO. 74034

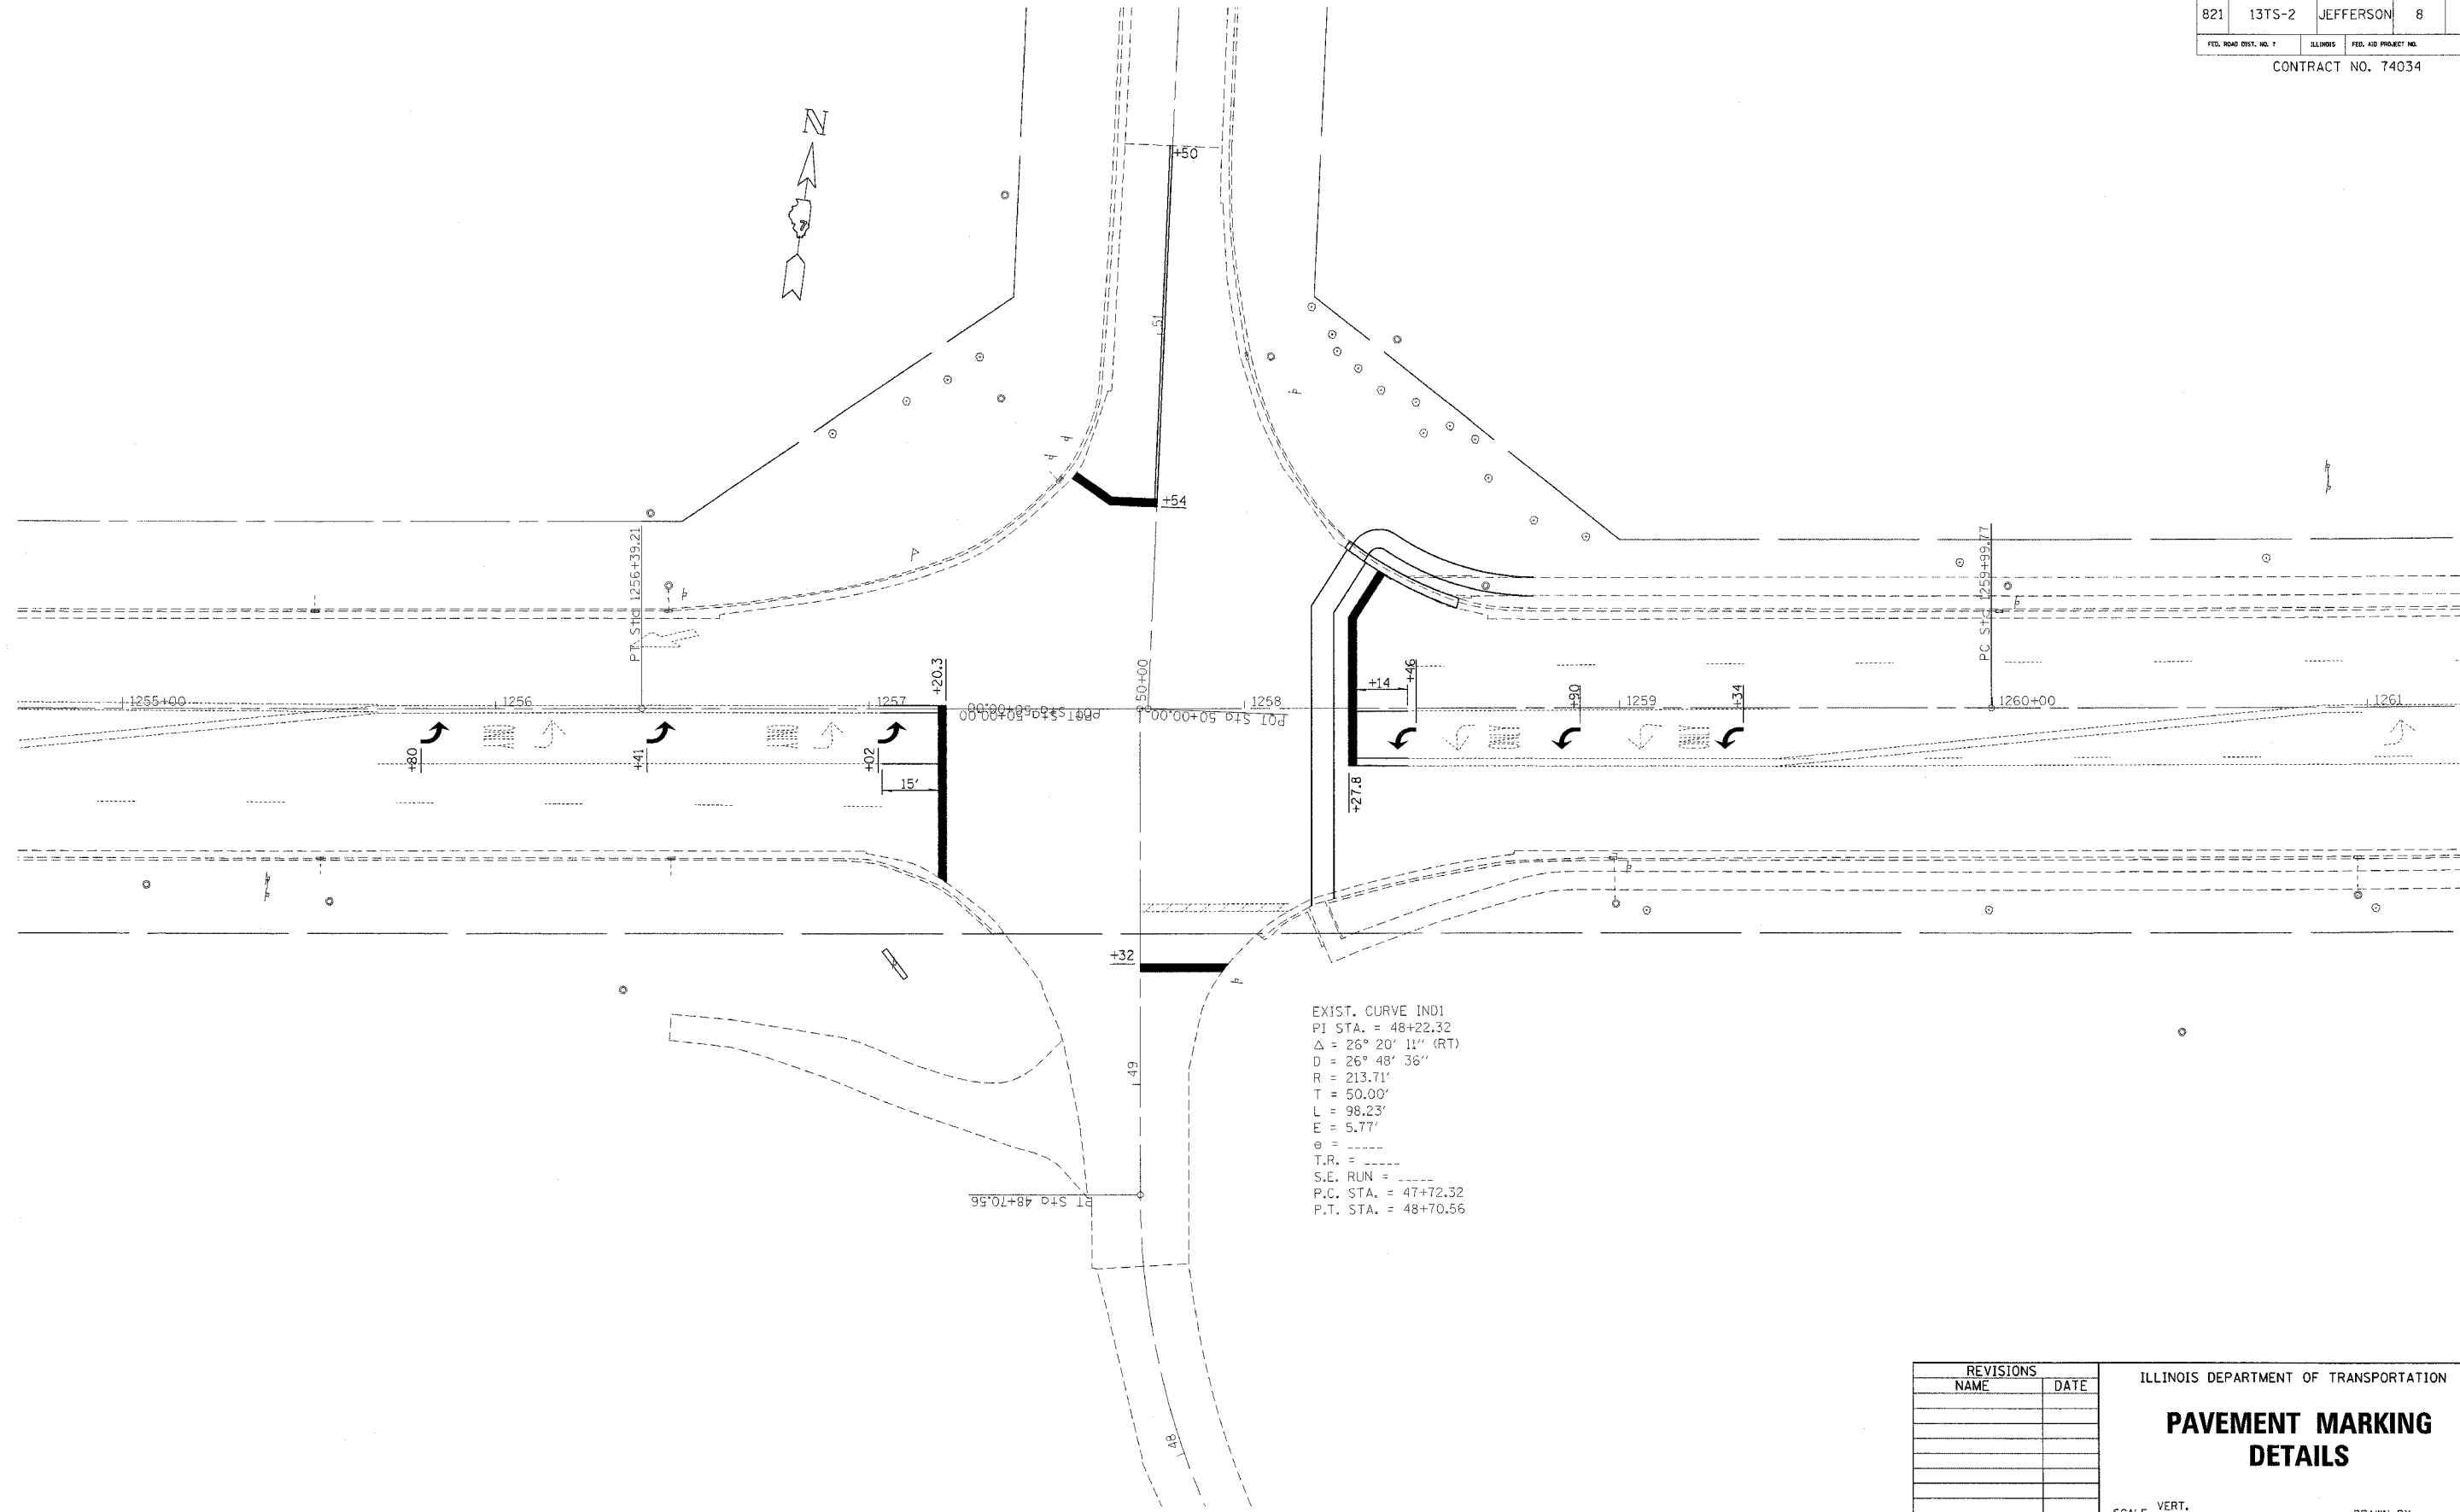

REVISIONS	
NAME	DATE

ILLINOIS DEPARTMENT OF TRANSPORTATION

**PAVEMENT MARKING
DETAILS**

SCALE: VERT.
HORIZ.
DATE

DRAWN BY
CHECKED BY