
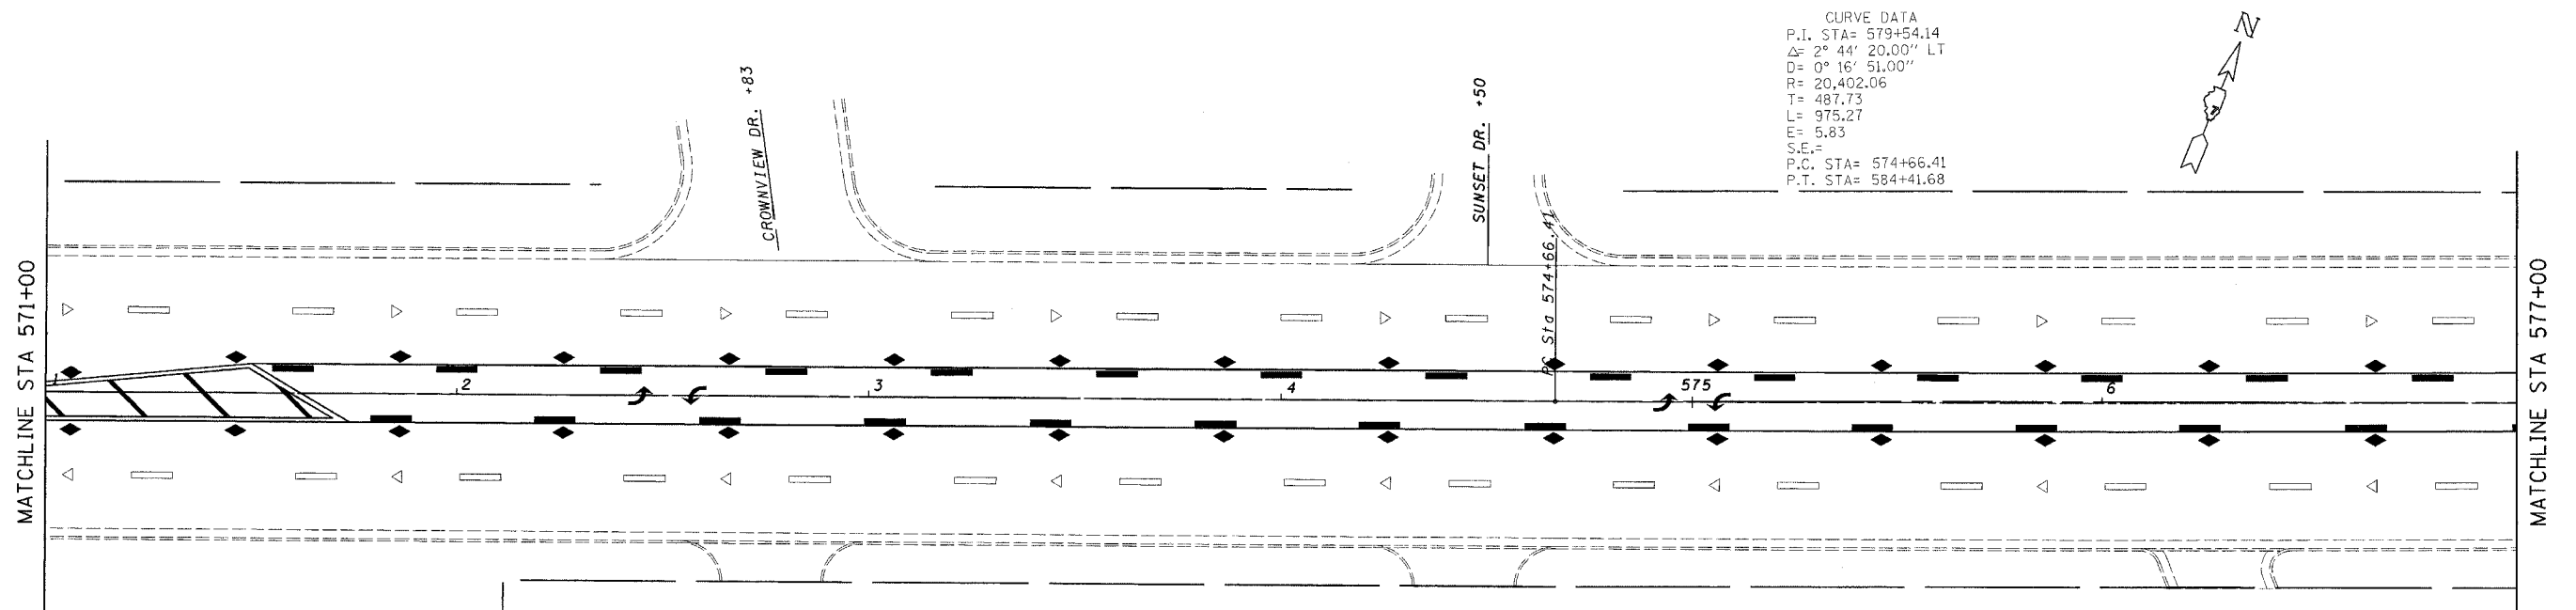


steflenmk  
 10/26/2004  
 c:\projects\74048d\02904pa.dgn

FAP RFL.	SECTION	COUNTY	TOTAL SHEETS	SHEET NO.
821	*	JEFFERSON	11	7
FED. ROAD DIST. NO. 7		ILLINOIS		FED. AID PROJECT NO.

CONTRACT NO. 74048  
 • (13-2)RS-2,13ZRS-3

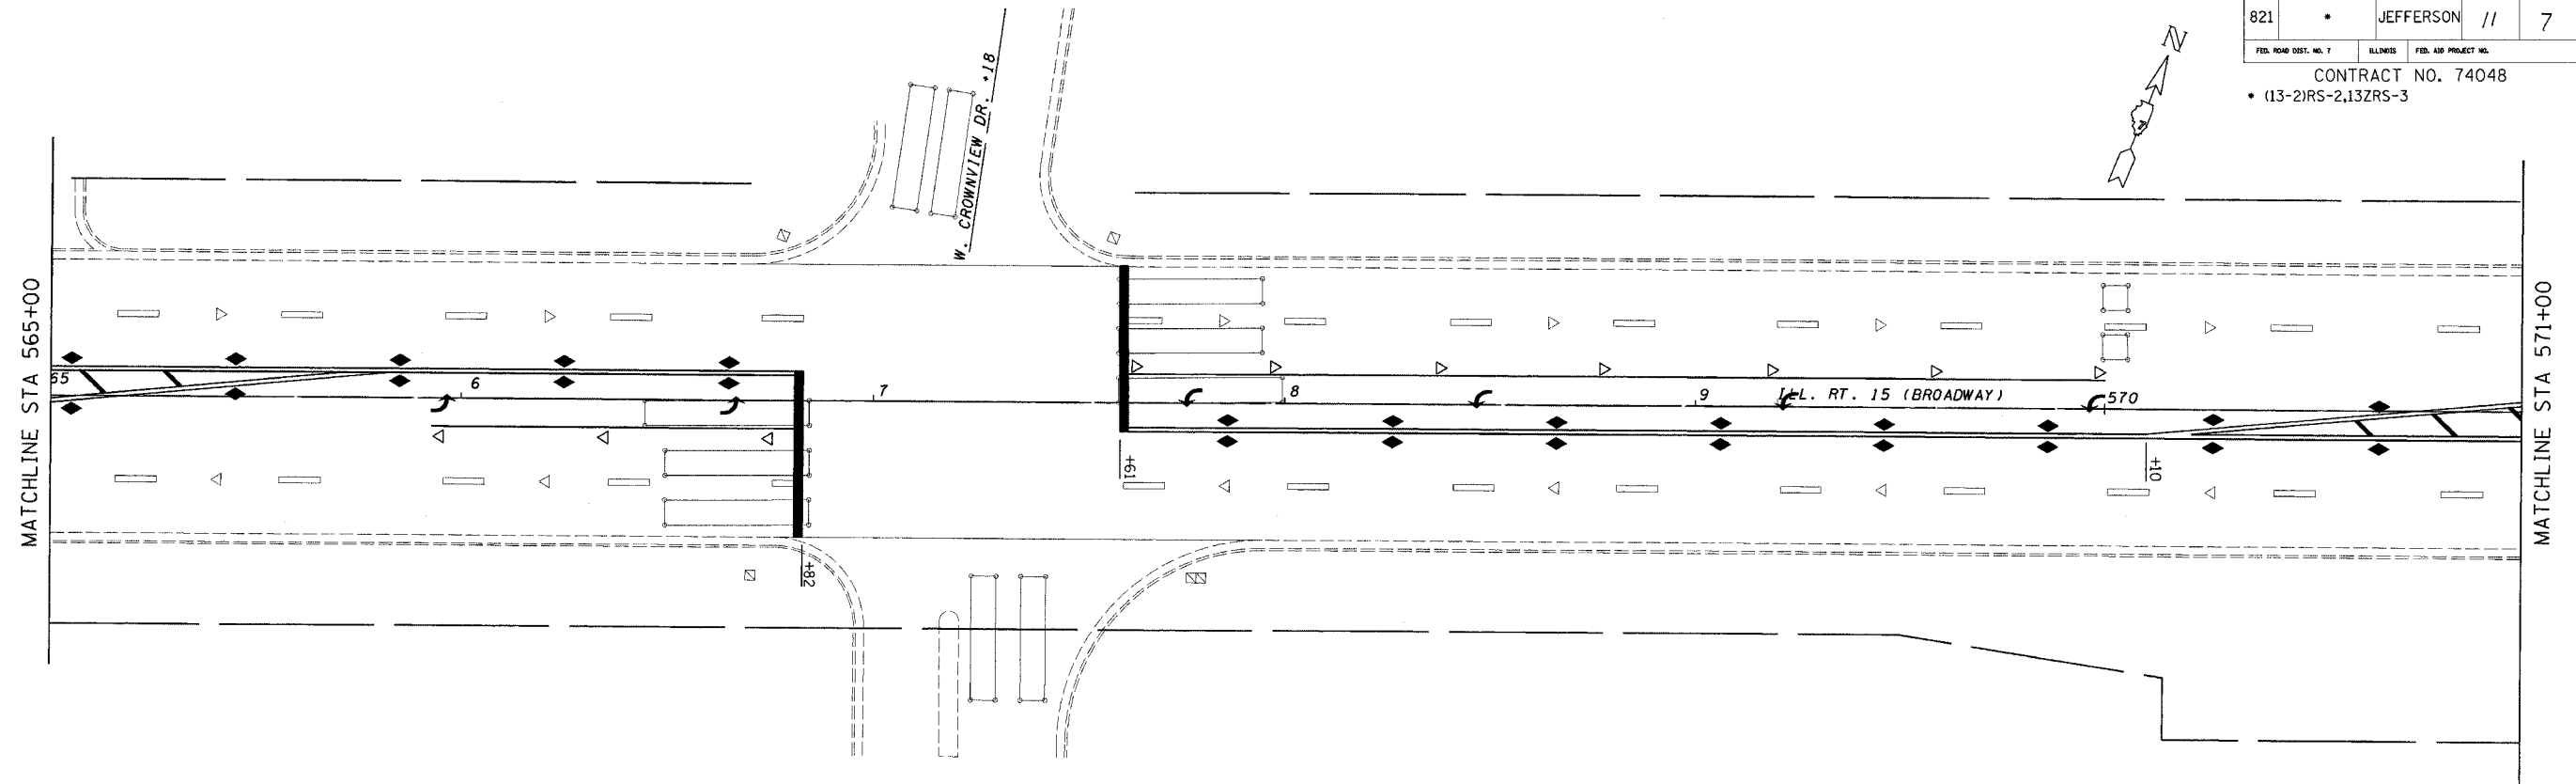

REVISIONS	
NAME	DATE

ILLINOIS DEPARTMENT OF TRANSPORTATION

**STA. 565 + 00  
 TO  
 STA. 577 + 00**

SCALE: VERT.  
 HORIZ.  
 DATE

DRAWN BY  
 CHECKED BY