



steffermk
 10/26/2004
 c:\projects\74048d\02904pa.dgn

FAP RTE.	SECTION	COUNTY	TOTAL SHEETS	SHEET NO.
821	*	JEFFERSON	11	8

FED. ROAD DIST. NO. 7 ILLINOIS FED. AID PROJECT NO.
 CONTRACT NO. 74048
 (13-2)RS-2,13ZRS-3

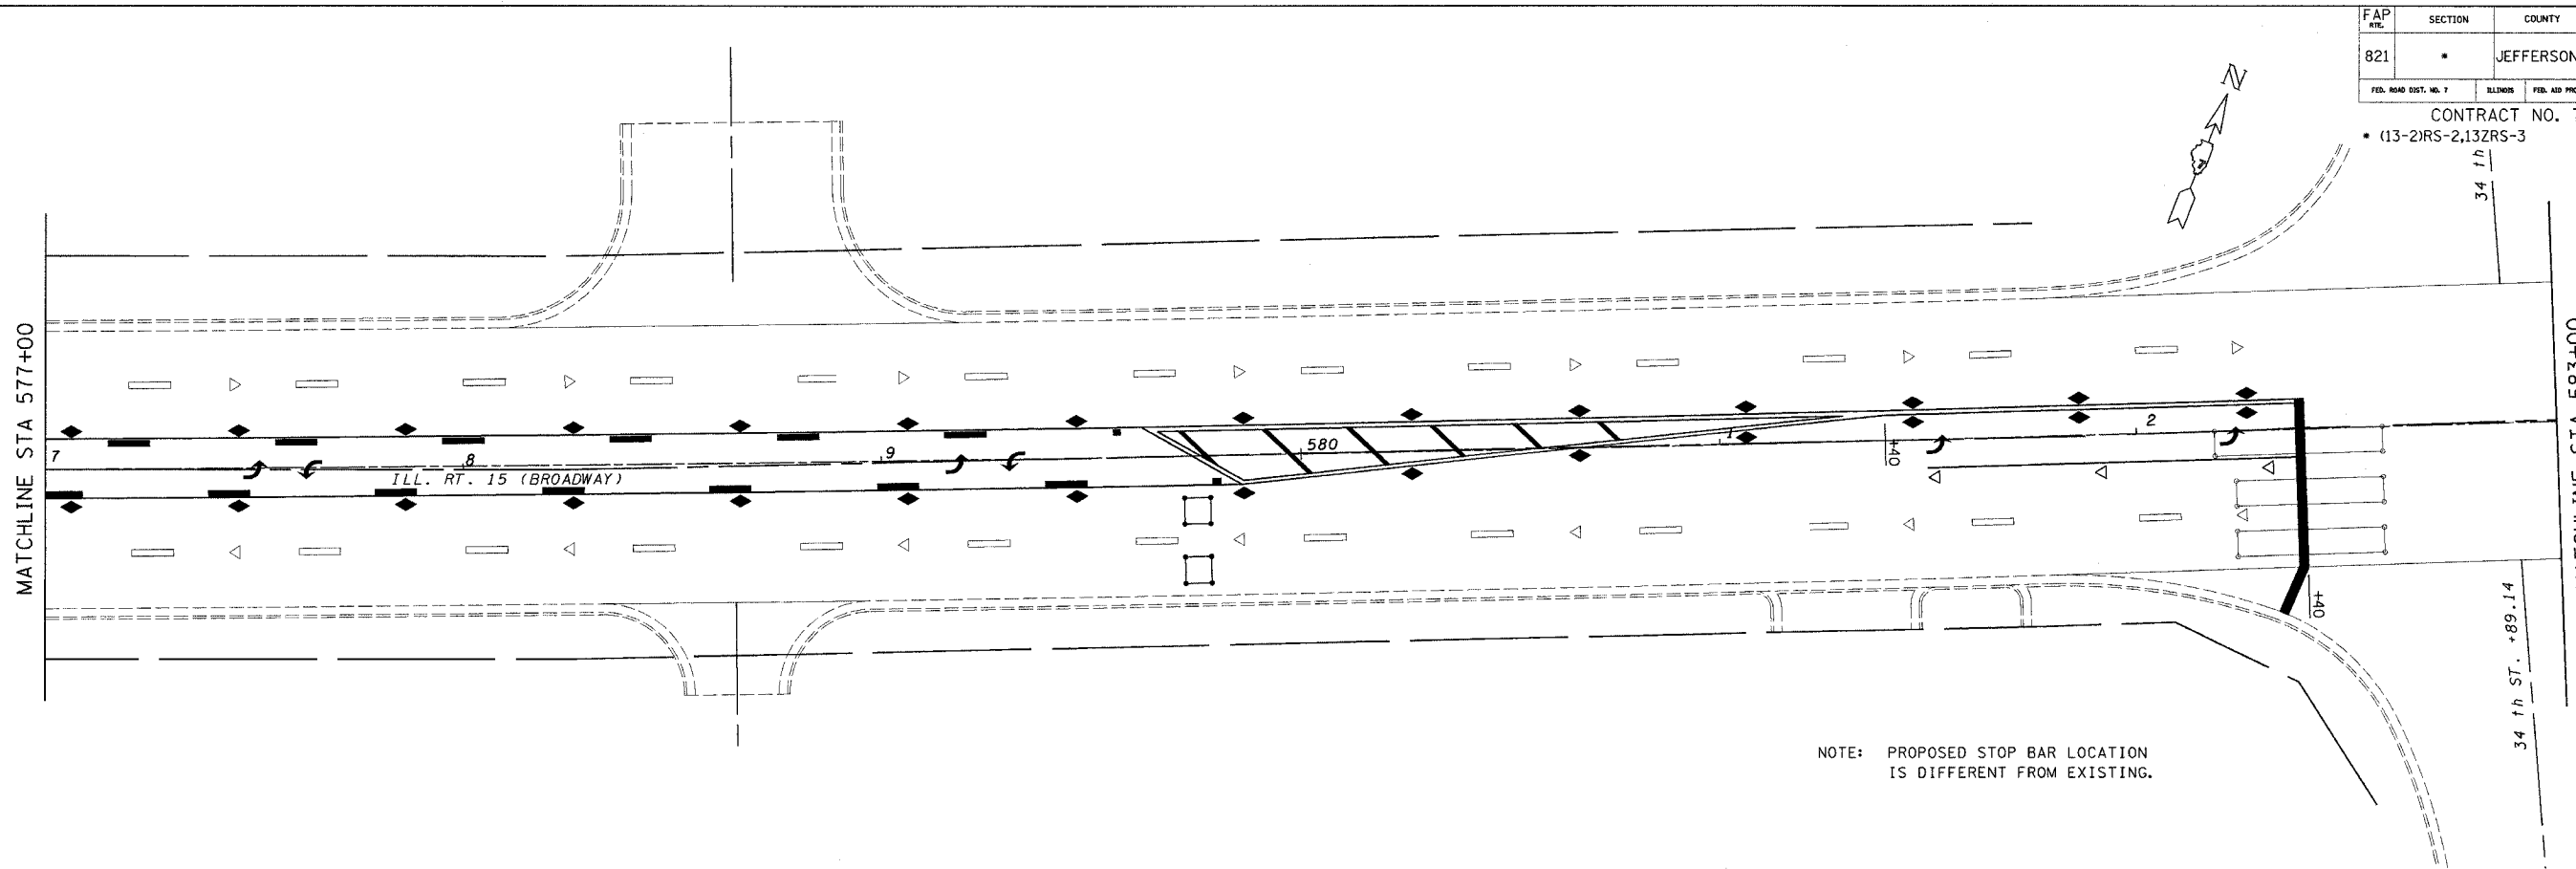

CURVE DATA
 P.I. STA= 579+54.14
 $\Delta = 2^\circ 44' 20.00''$ LT
 $D = 0^\circ 16' 51.00''$
 $R = 20,402.06$
 $T = 487.73$
 $L = 975.27$
 $E = 5.83$
 $S.E. =$
 P.C. STA= 574+66.41
 P.T. STA= 584+41.68

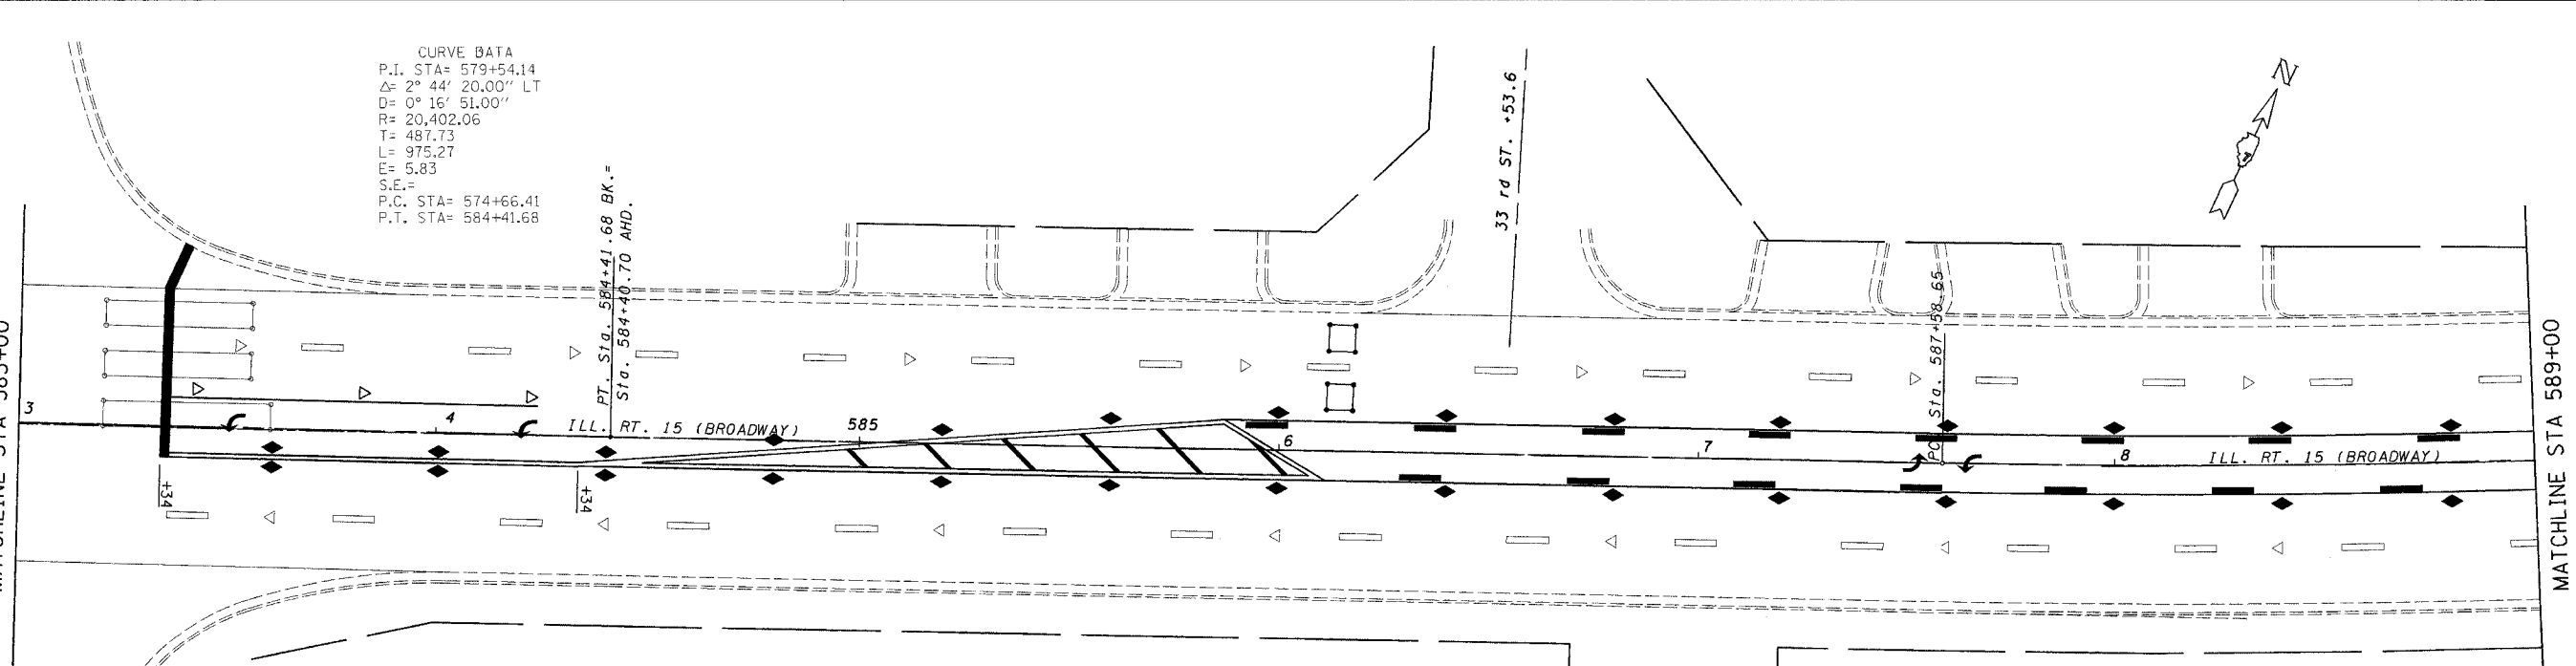

REVISIONS	
NAME	DATE

ILLINOIS DEPARTMENT OF TRANSPORTATION

**STA. 577+00
 TO
 STA. 589+00**

SCALE: VERT. HORIZ.
 DATE DRAWN BY
 CHECKED BY