



FIP ROUTE	SECTION	COUNTY	TOTAL SHEETS	SHEET NO.
586	60R-2,37R-1	MADISON	502	51
STA. 530+00		TO STA. 536+00		
CONTRACT NO: 76301				

MATCHLINE STA. 530+00

MATCHLINE STA. 536+00

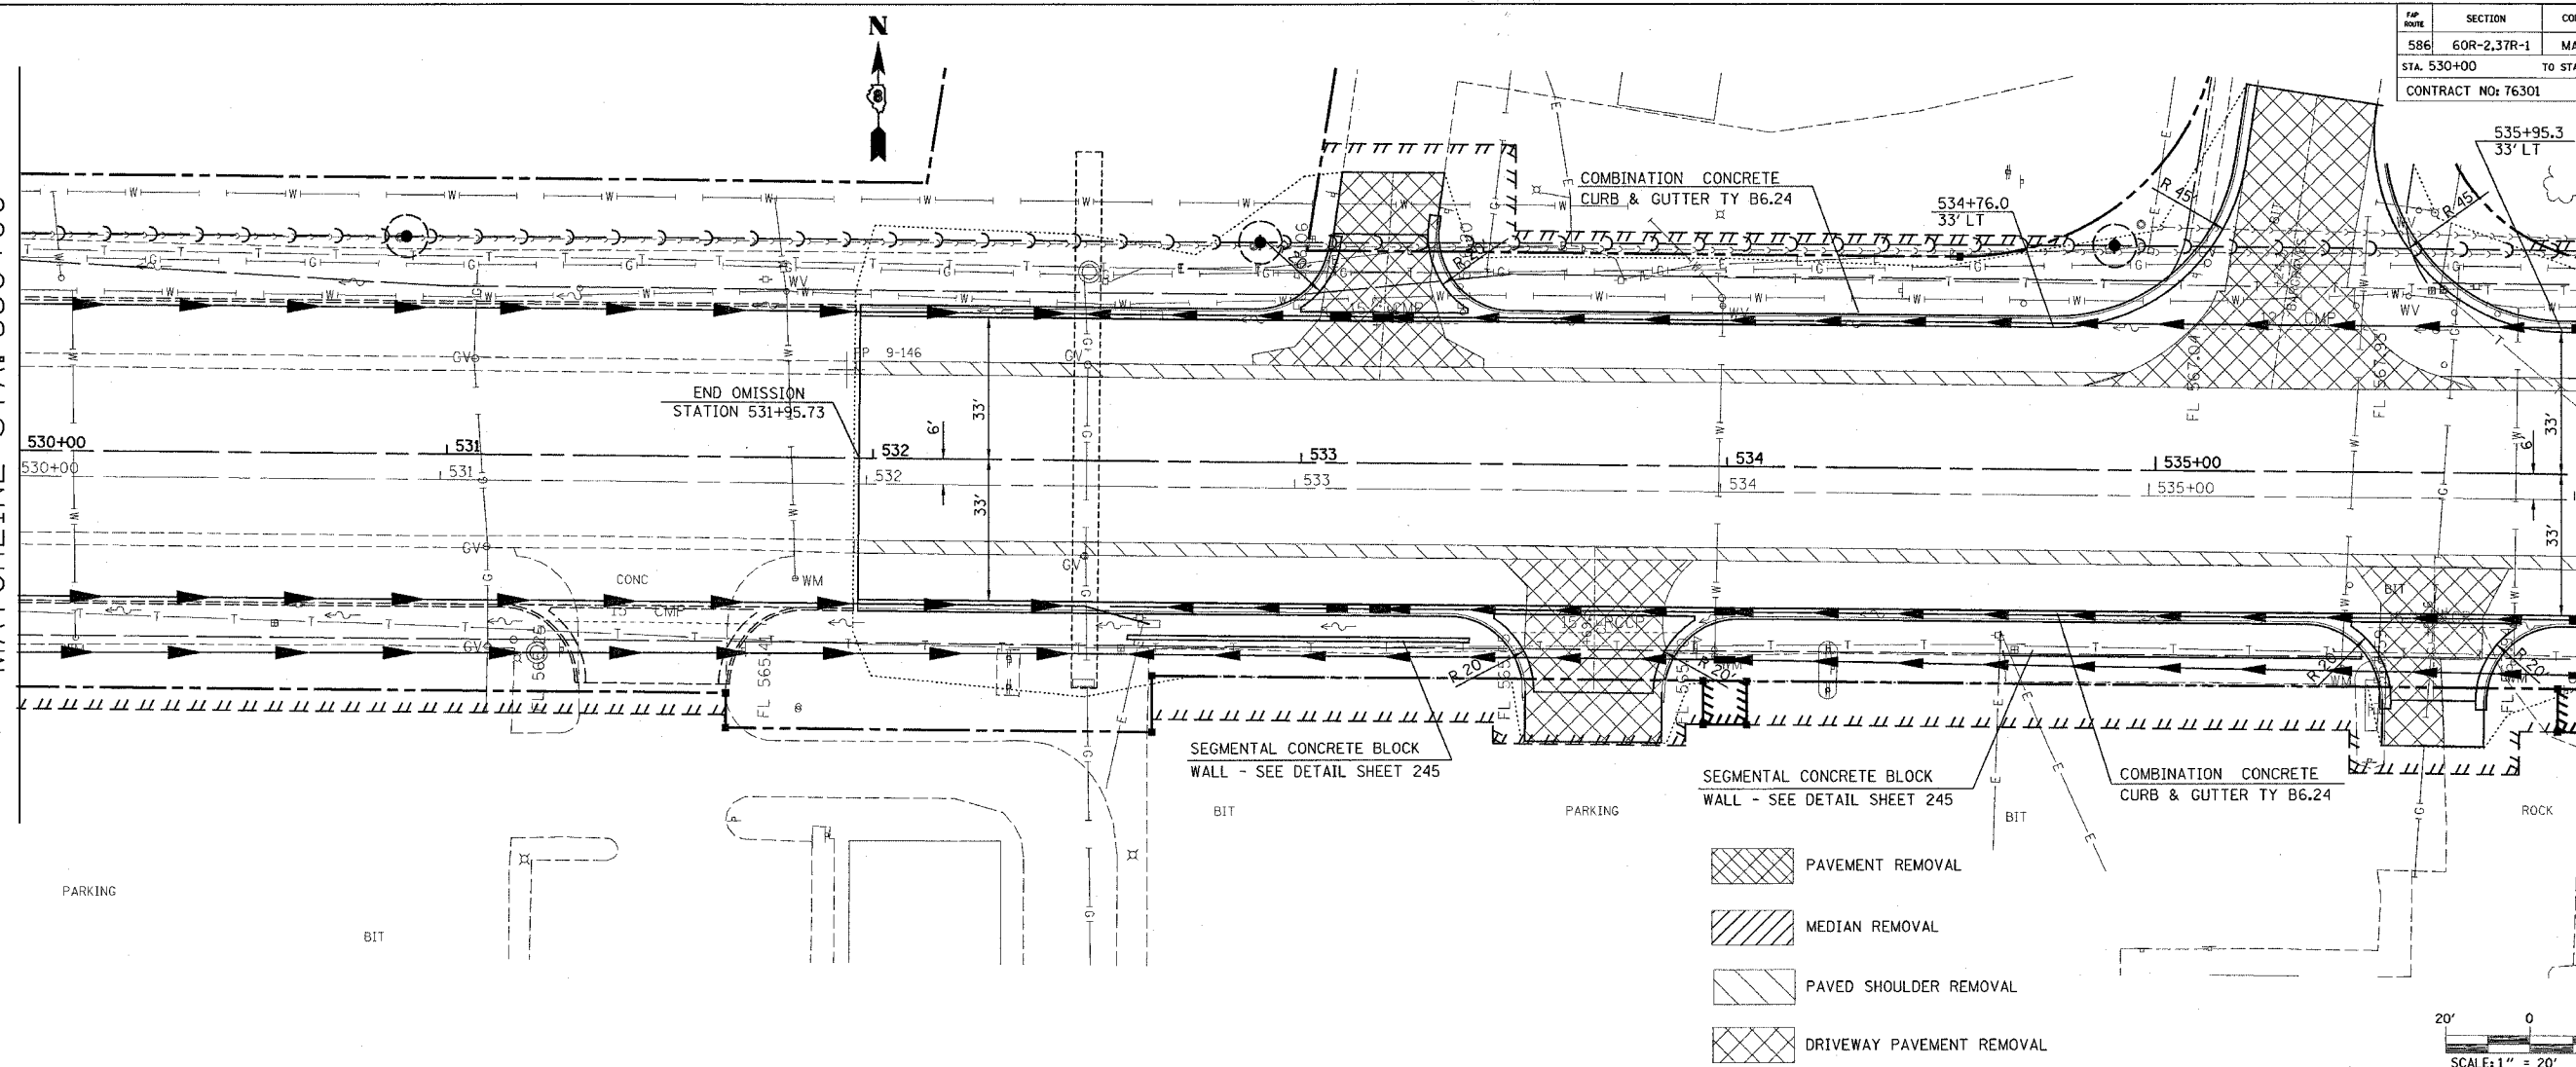


- PAVEMENT REMOVAL
- MEDIAN REMOVAL
- PAVED SHOULDER REMOVAL
- DRIVEWAY PAVEMENT REMOVAL

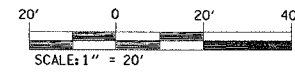

PLAN	DATE
NO.	
BY	
DATE	
NO.	
BY	
DATE	
NO.	

PROFILE	DATE
NO.	
BY	
DATE	
NO.	
BY	
DATE	
NO.	

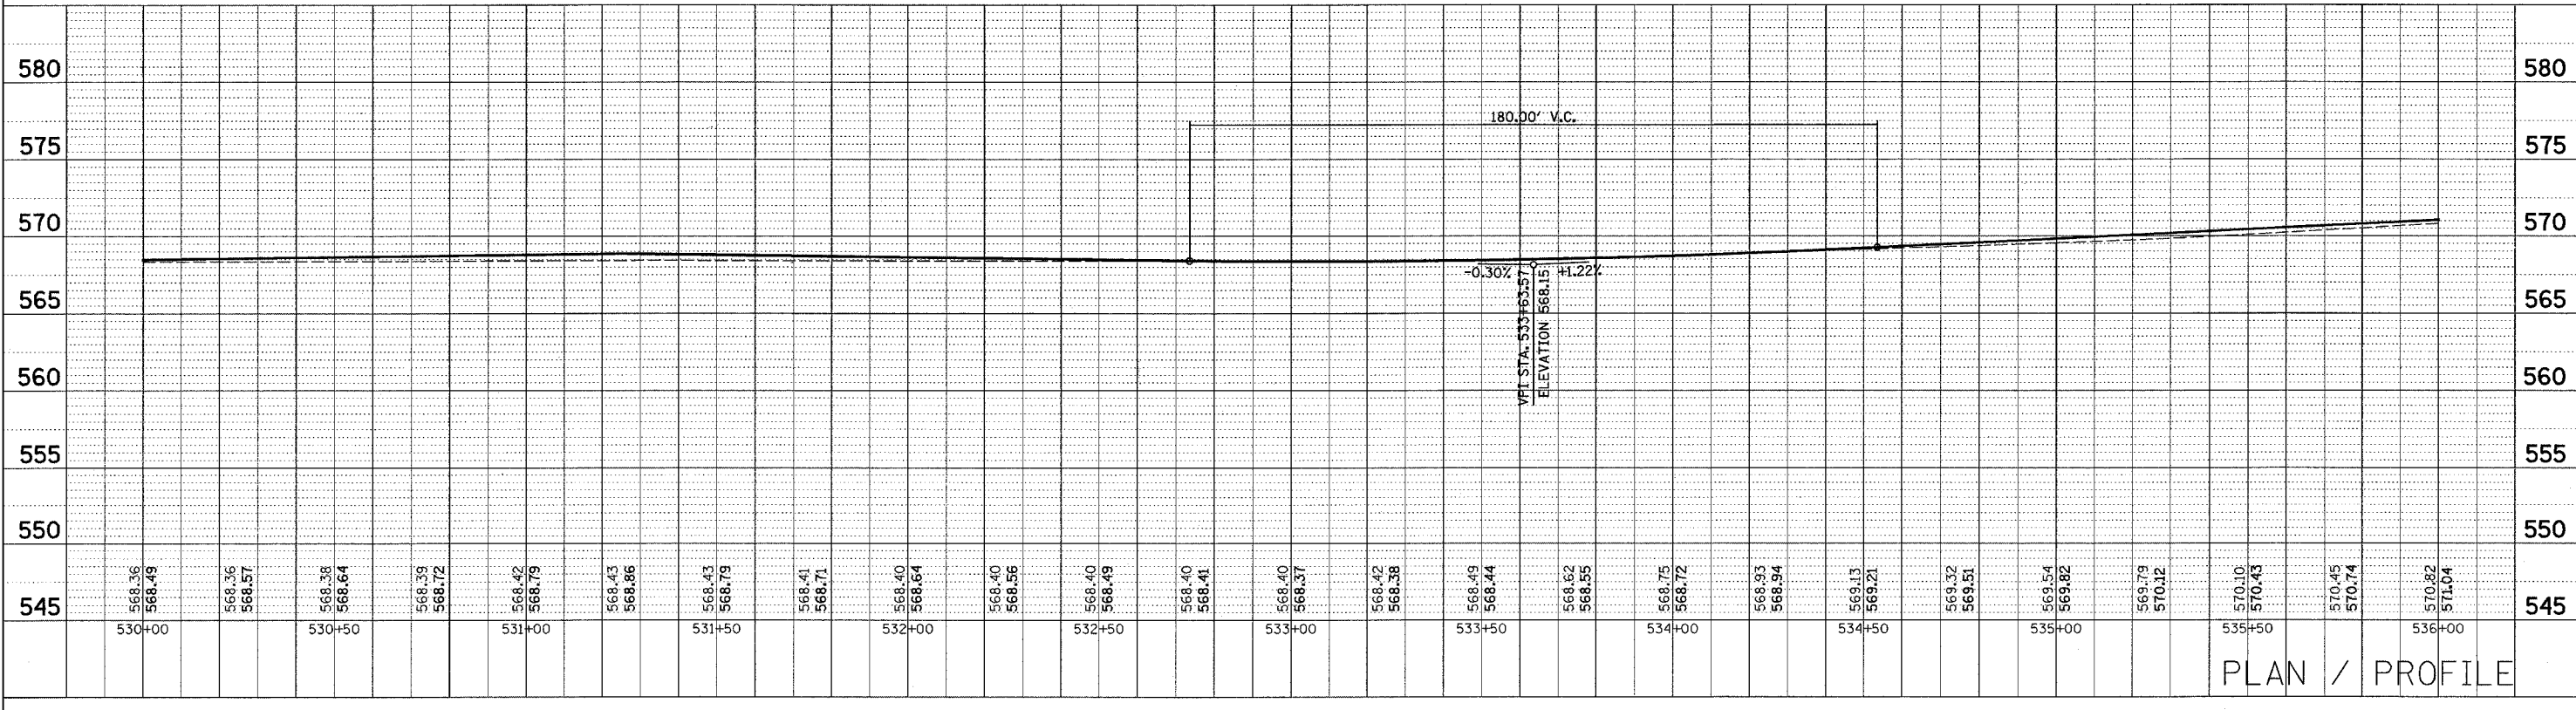

PLAN / PROFILE

Wednesday, December 01, 2004 @ 9:08:02 AM
 C:\projects\60R-2,37R-1\60R-2,37R-1.dwg LV:1-53
 C:\projects\60R-2,37R-1\60R-2,37R-1.dwg LV:1-53
