


FAP ROUTE	SECTION	COUNTY	TOTAL SHEETS	SHEET NO.
586	60R-2,37R-1	MADISON	502	53
STA. 542+00		TO STA. 548+00		
CONTRACT NO: 76301				

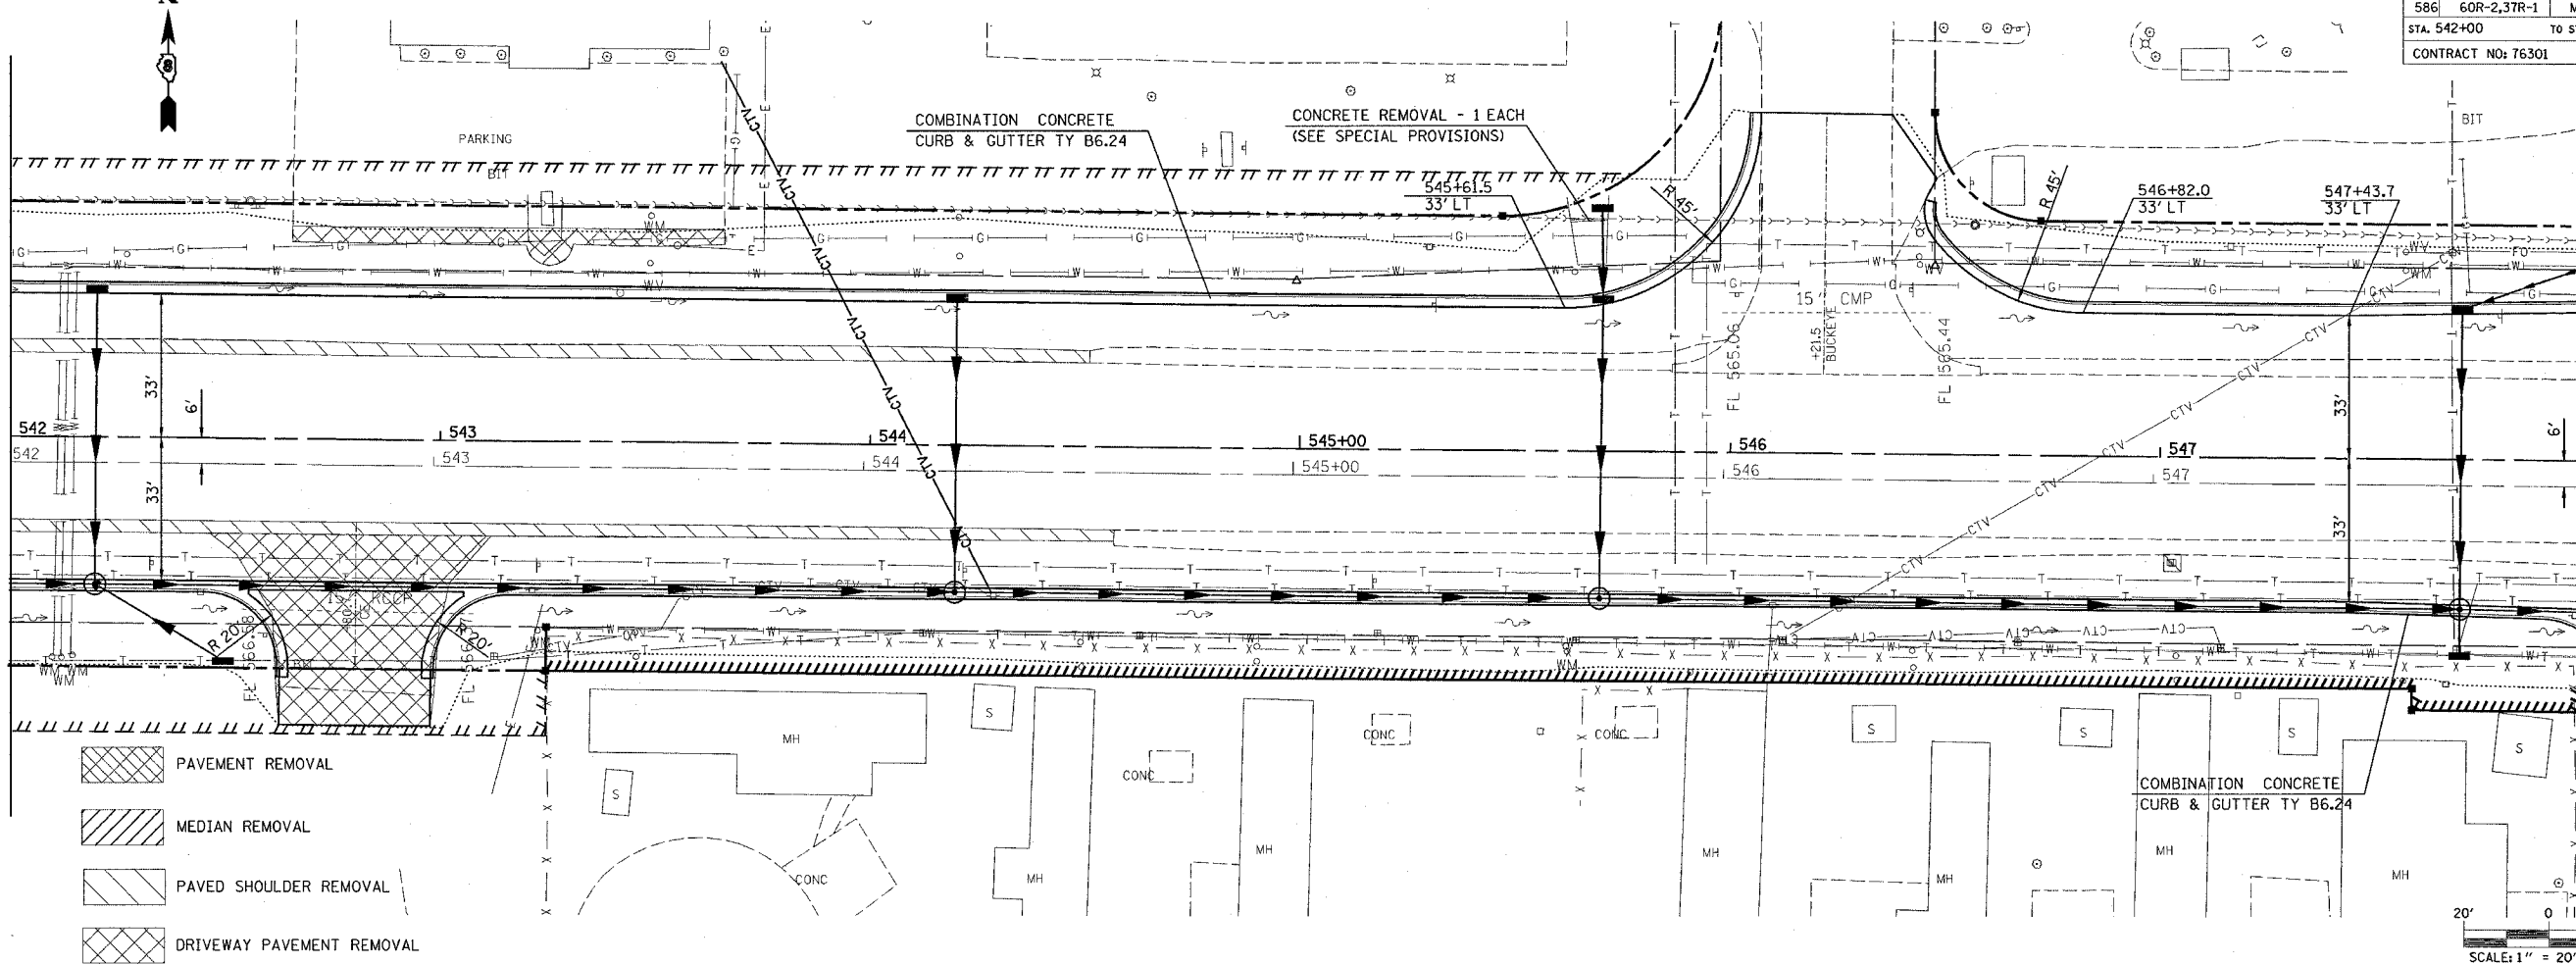


MATCHLINE STA. 542+00

MATCHLINE STA. 548+00



PLAN	DATE
SUBMITTED	
PLOTTED	
NOTE BOOK	
NO.	
BY	
DATE	

PROFILE	DATE
SUBMITTED	
PLOTTED	
NOTE BOOK	
NO.	
BY	
DATE	

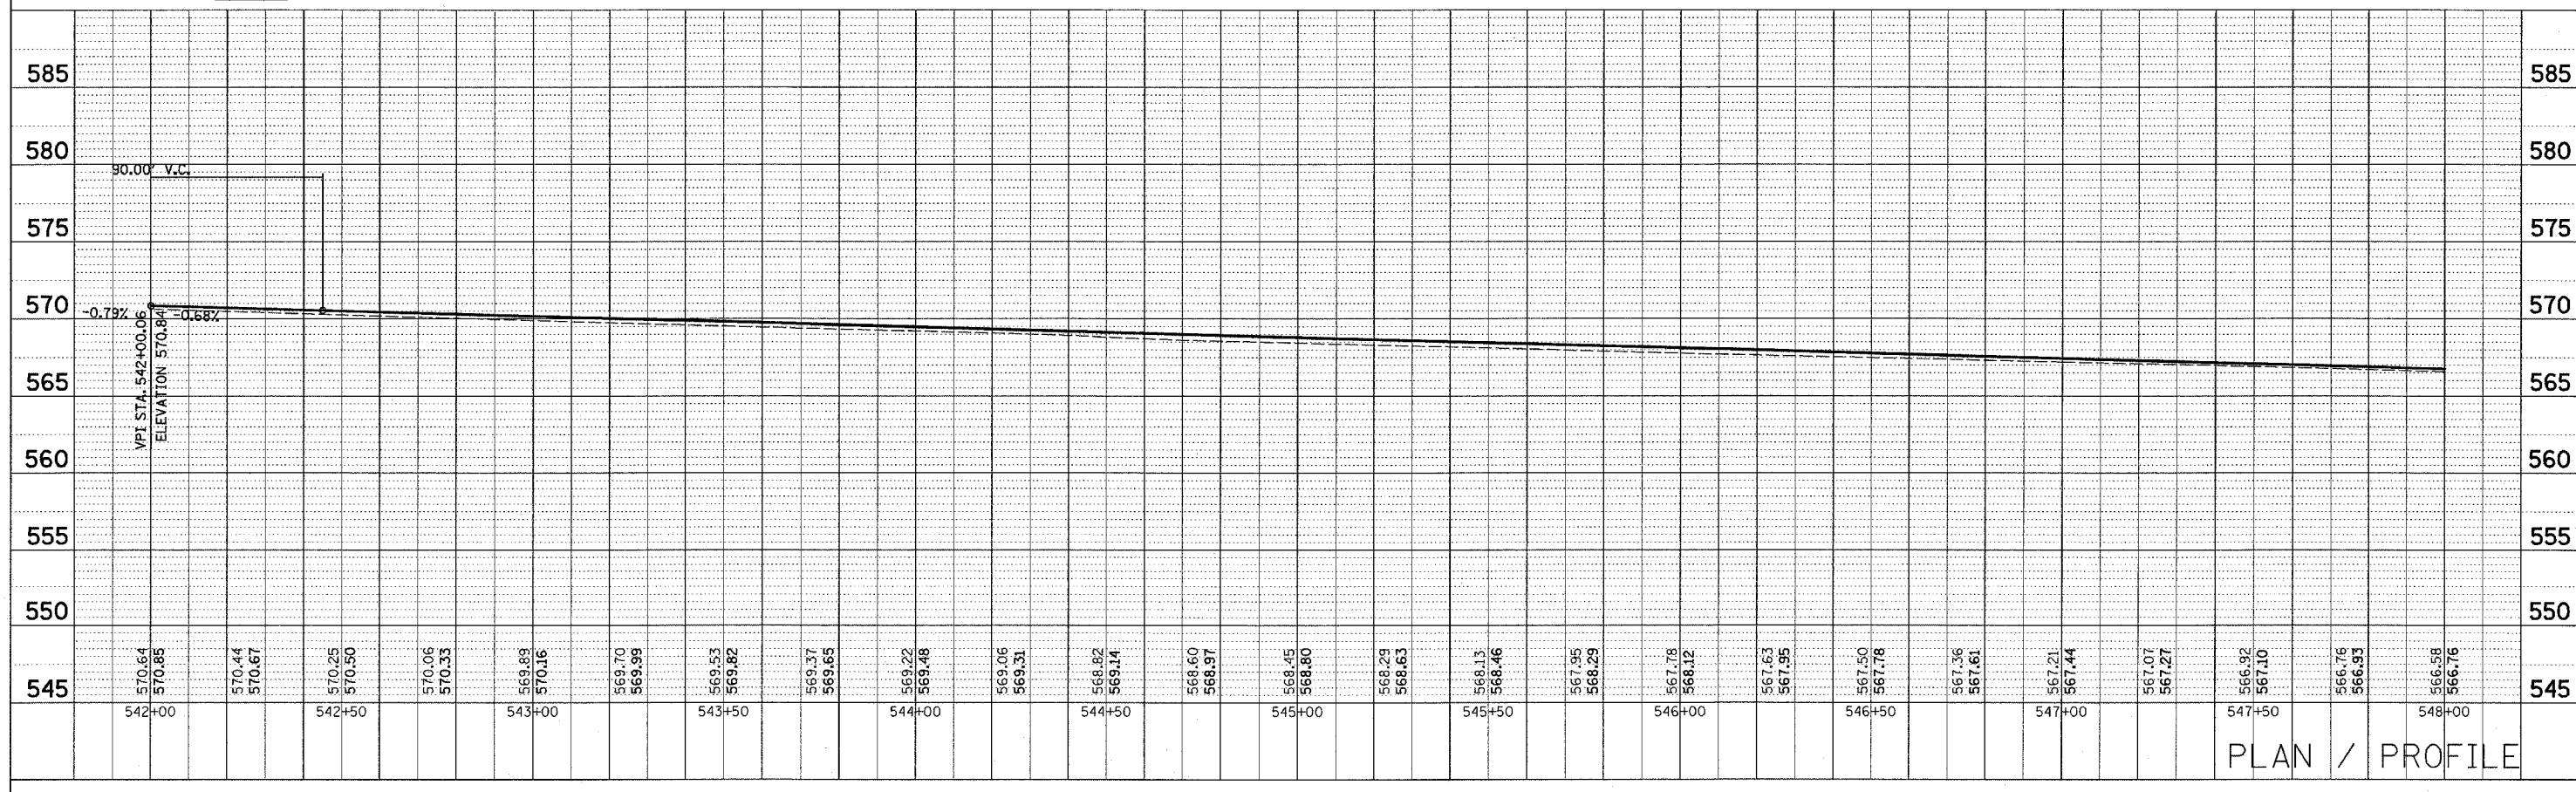

PLAN / PROFILE