

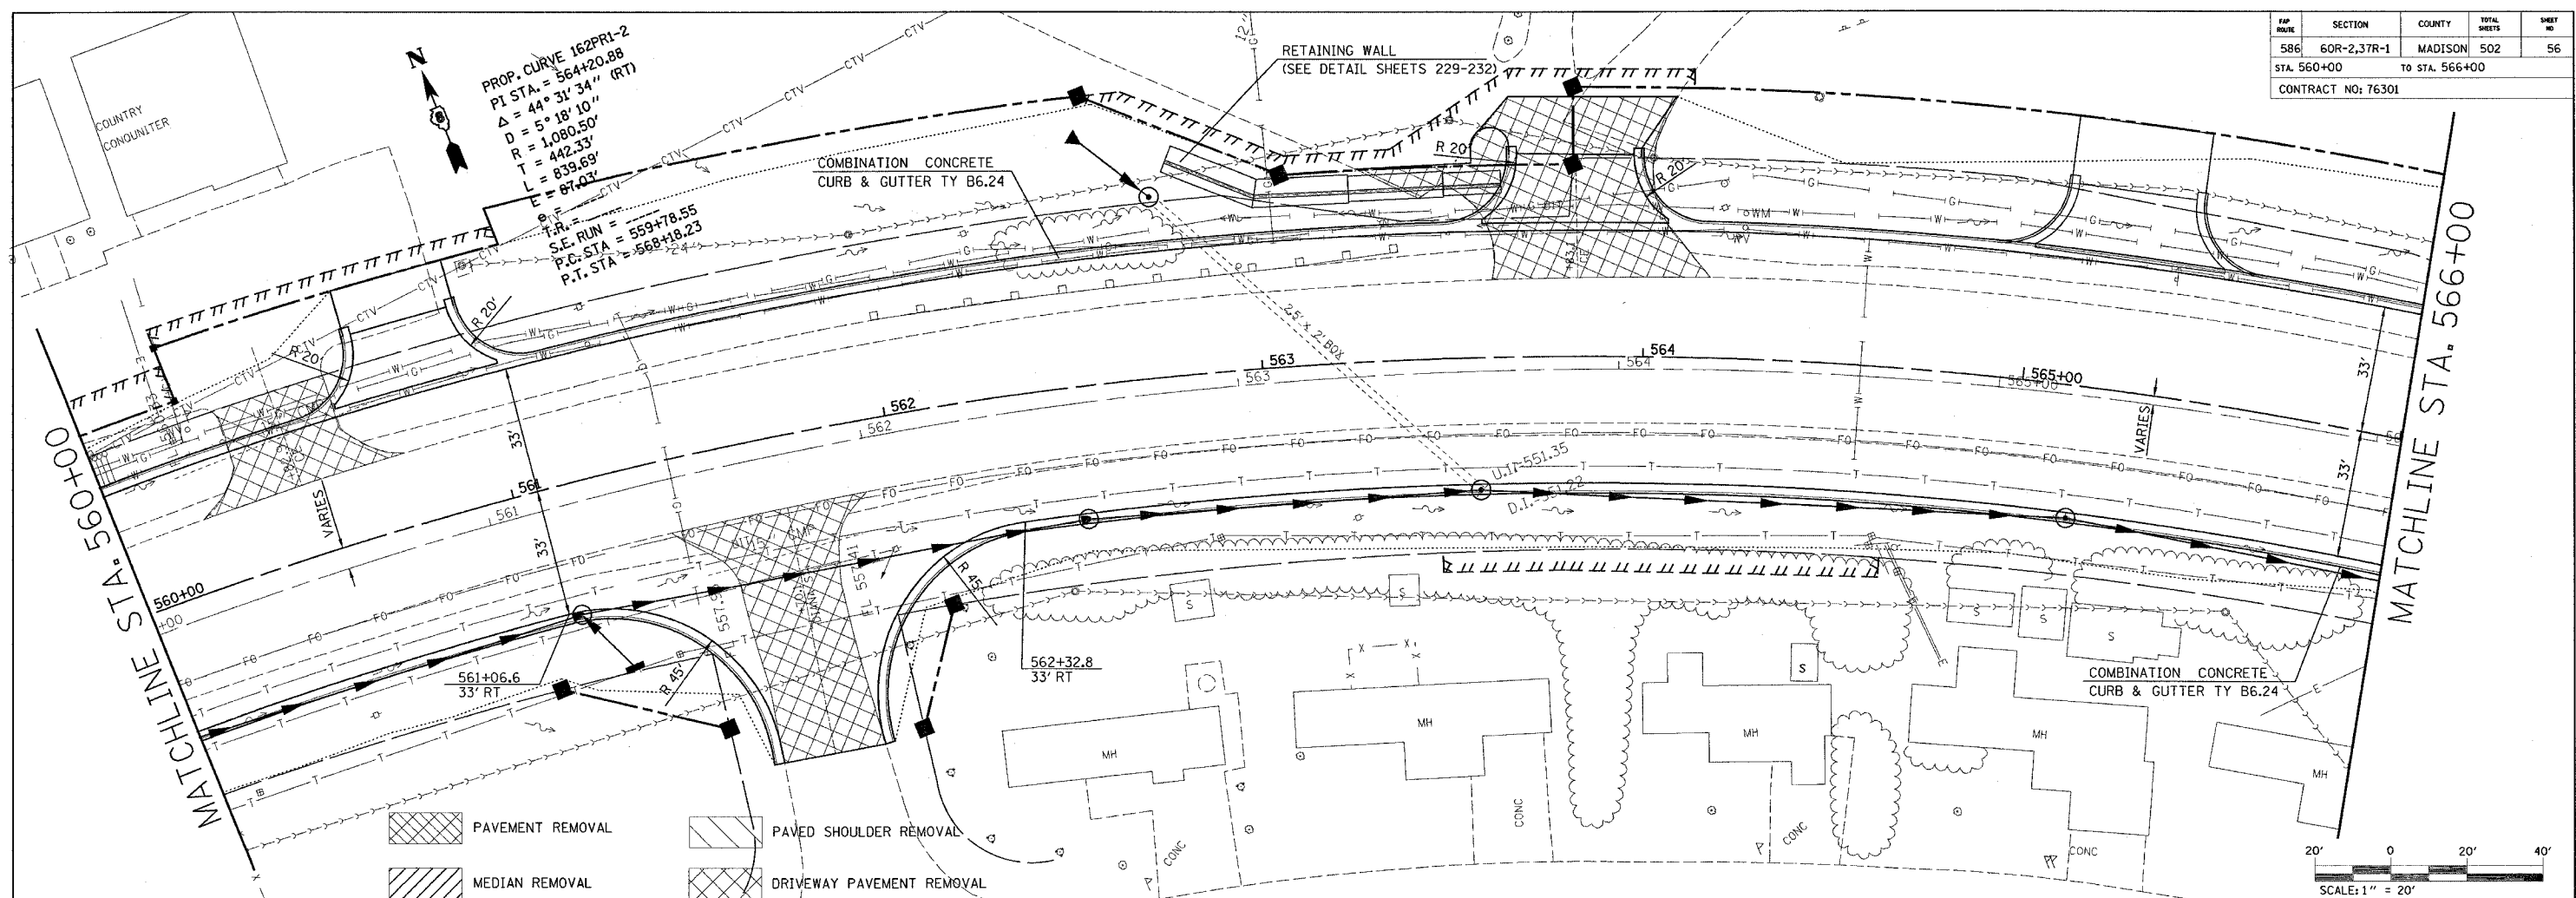
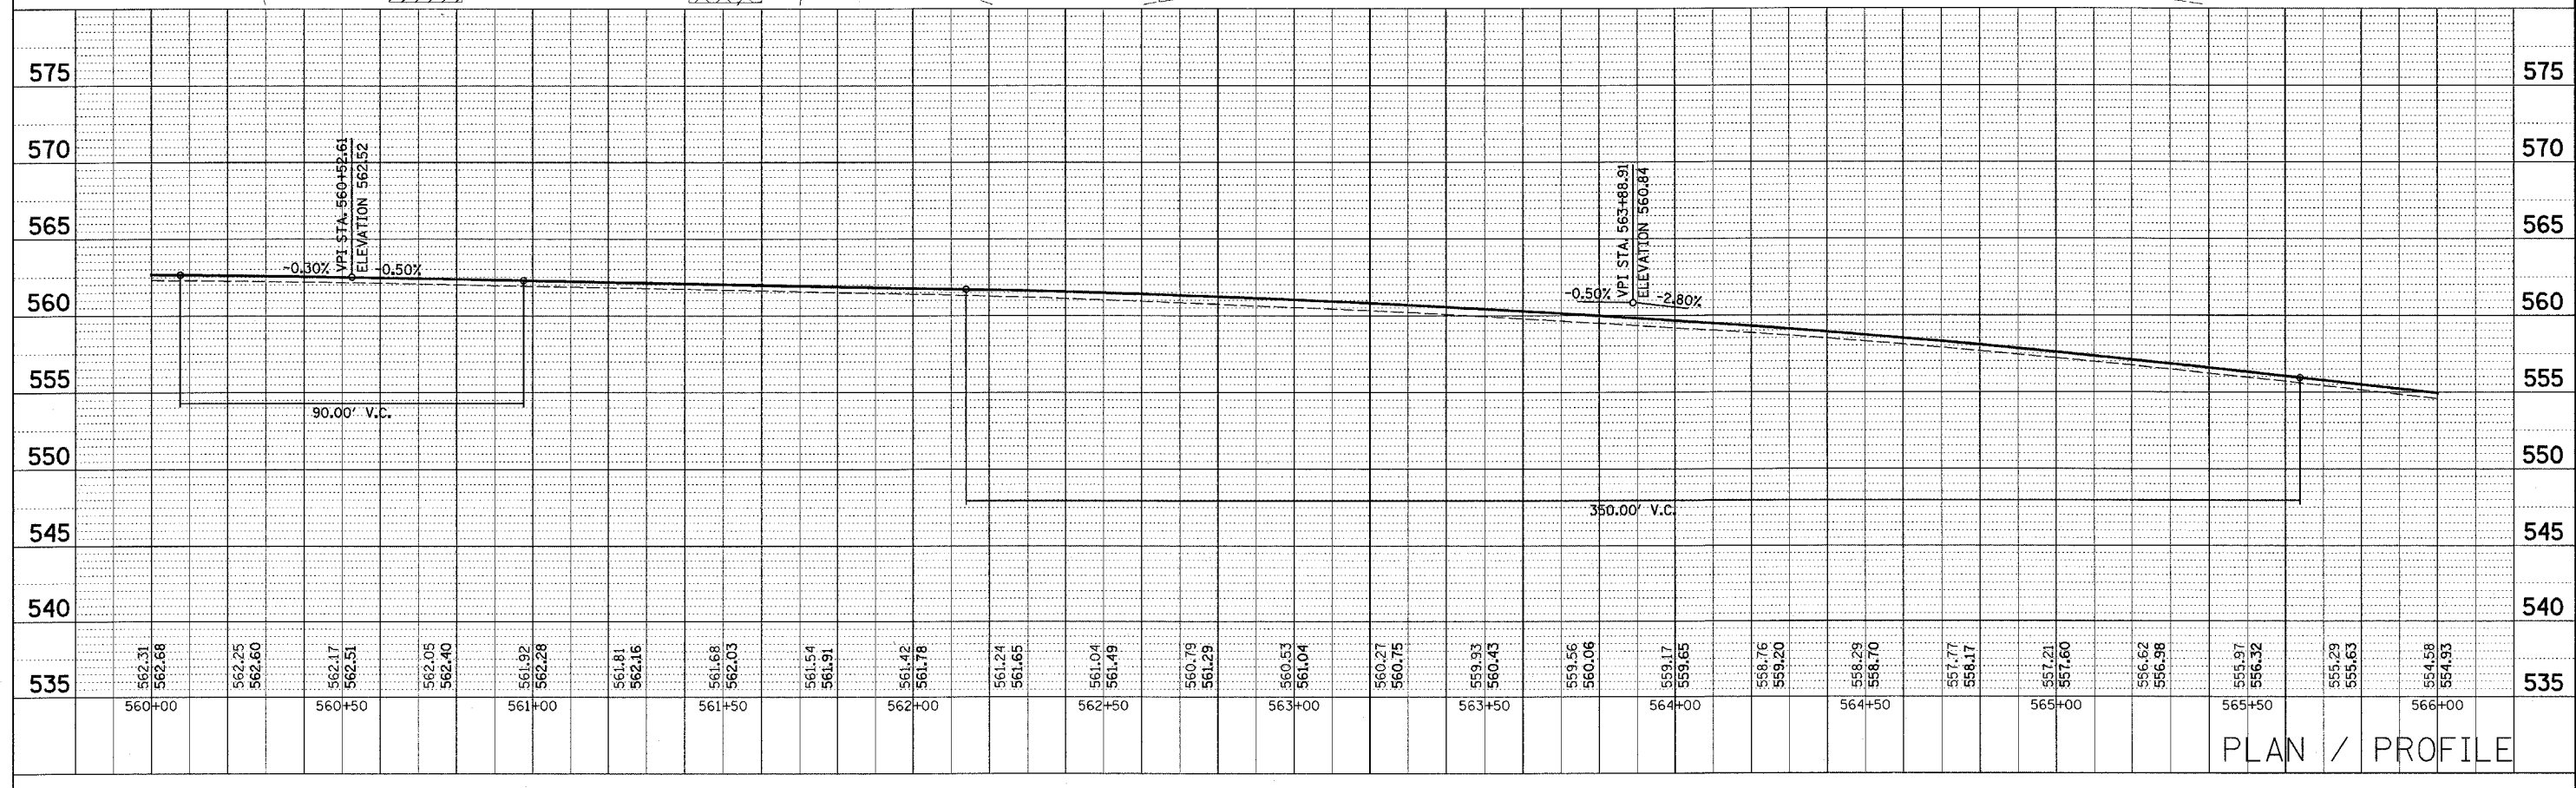


FAP ROUTE	SECTION	COUNTY	TOTAL SHEETS	SHEET NO.
586	60R-2,37R-1	MADISON	502	56

STA. 560+00 TO STA. 566+00
CONTRACT NO: 76301

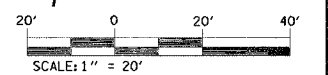

PLAN	DATE
REVISIONS	
NO.	
BY	
DATE	
DESIGNED	
CHECKED	
DATE	
PROJECT	

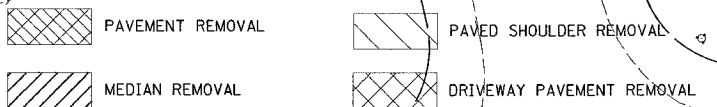

PLAN / PROFILE

12/1/2004 9:07:38 AM
 C:\proje\proj\586\plan\560+00.dgn LV:1-63
 C:\proje\proj\586\plan\560+25.dgn LV:1-63
 C:\proje\proj\586\plan\560+50.dgn LV:1-63
 C:\proje\proj\586\plan\561+00.dgn LV:1-63
 C:\proje\proj\586\plan\561+25.dgn LV:1-63
 C:\proje\proj\586\plan\561+50.dgn LV:1-63
 C:\proje\proj\586\plan\566+00.dgn LV:1-63