



FIP NO.	SECTION	COUNTY	TOTAL SHEETS	SHEET NO.
586	60R-2, 37R-1	MADISON	502	60
STA. TO STA.		CONTRACT NO: 76301		

PLAN	DATE
BY	
NO.	
FILE NAME	

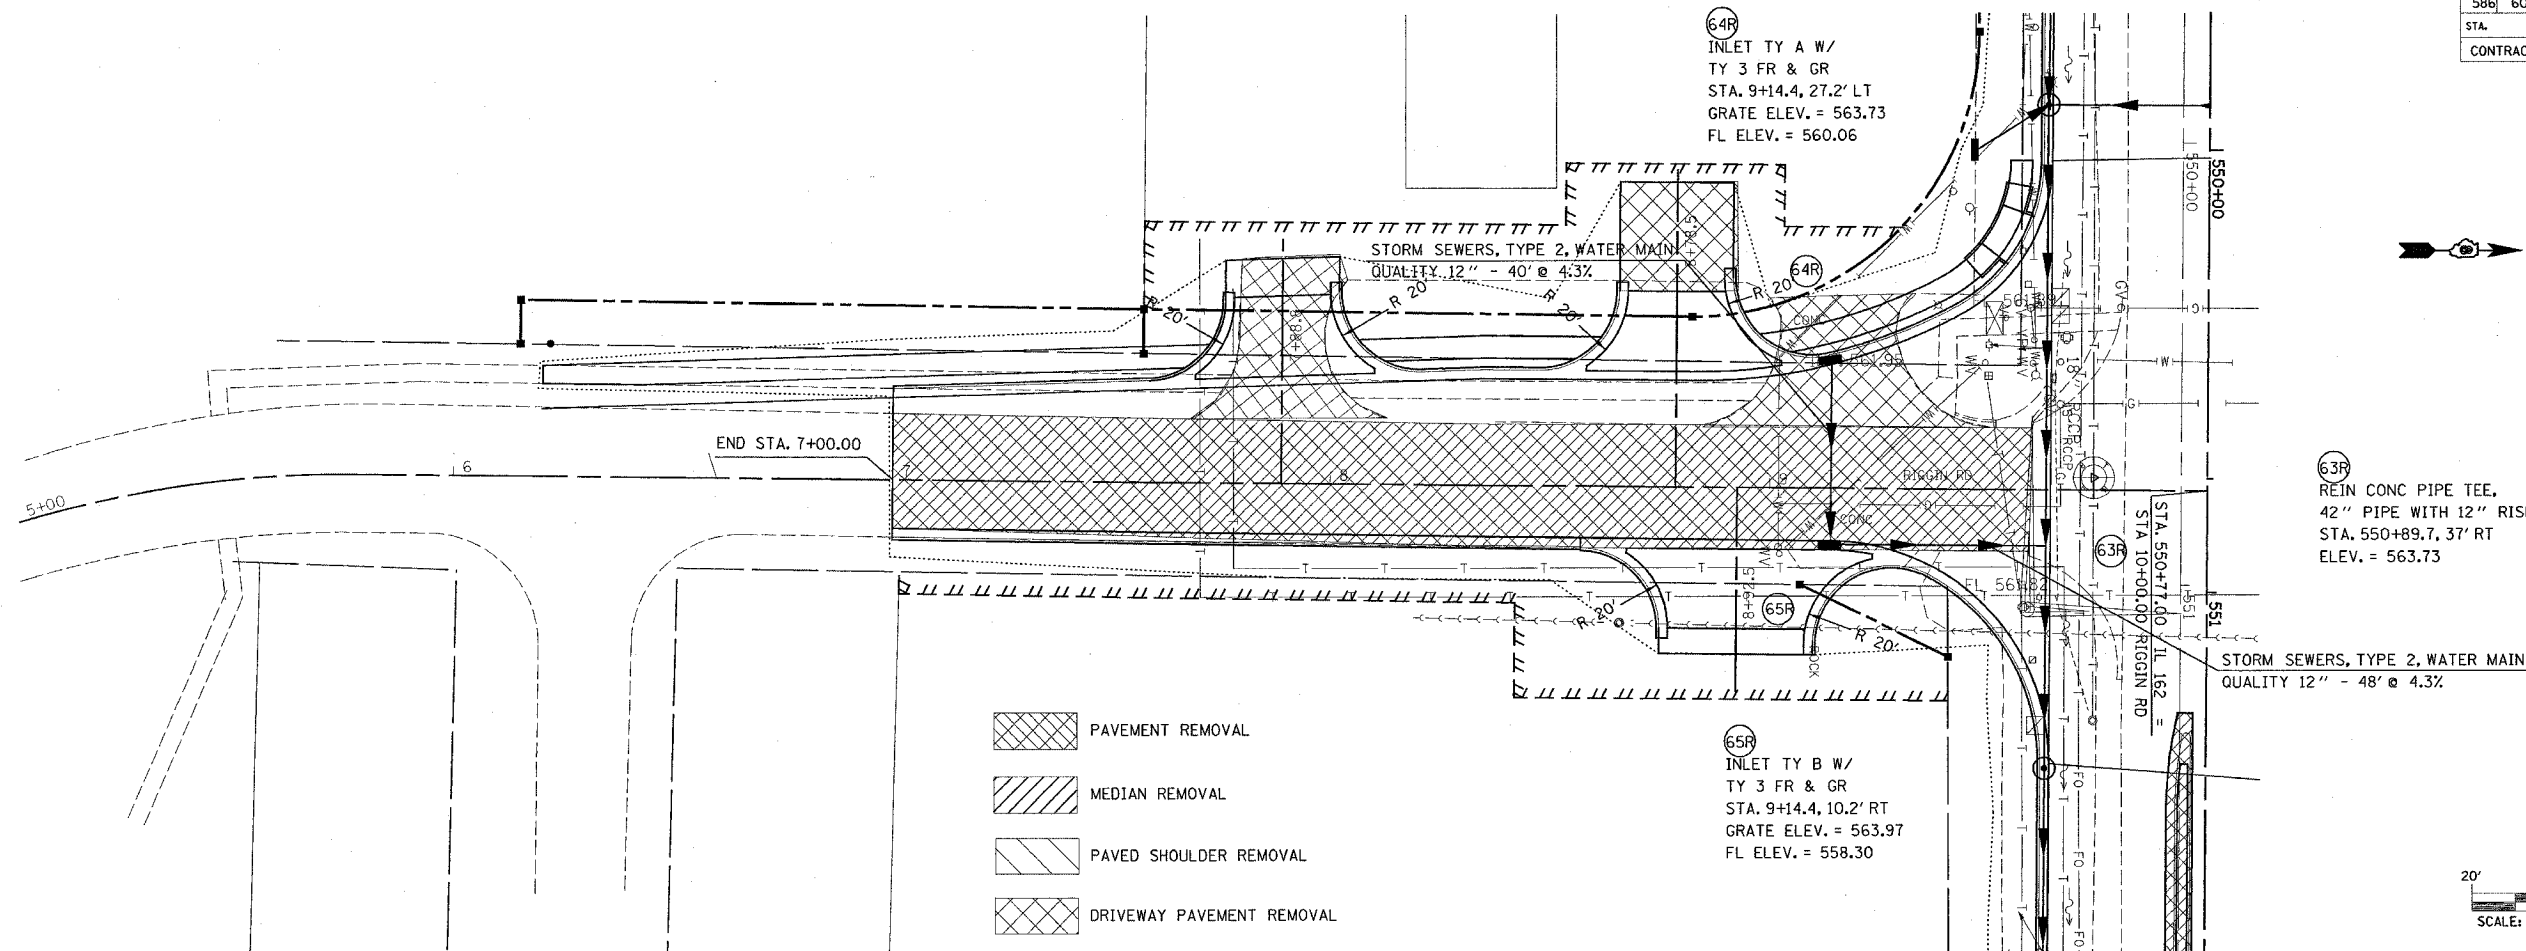

PROFILE	DATE
BY	
NO.	
FILE NAME	

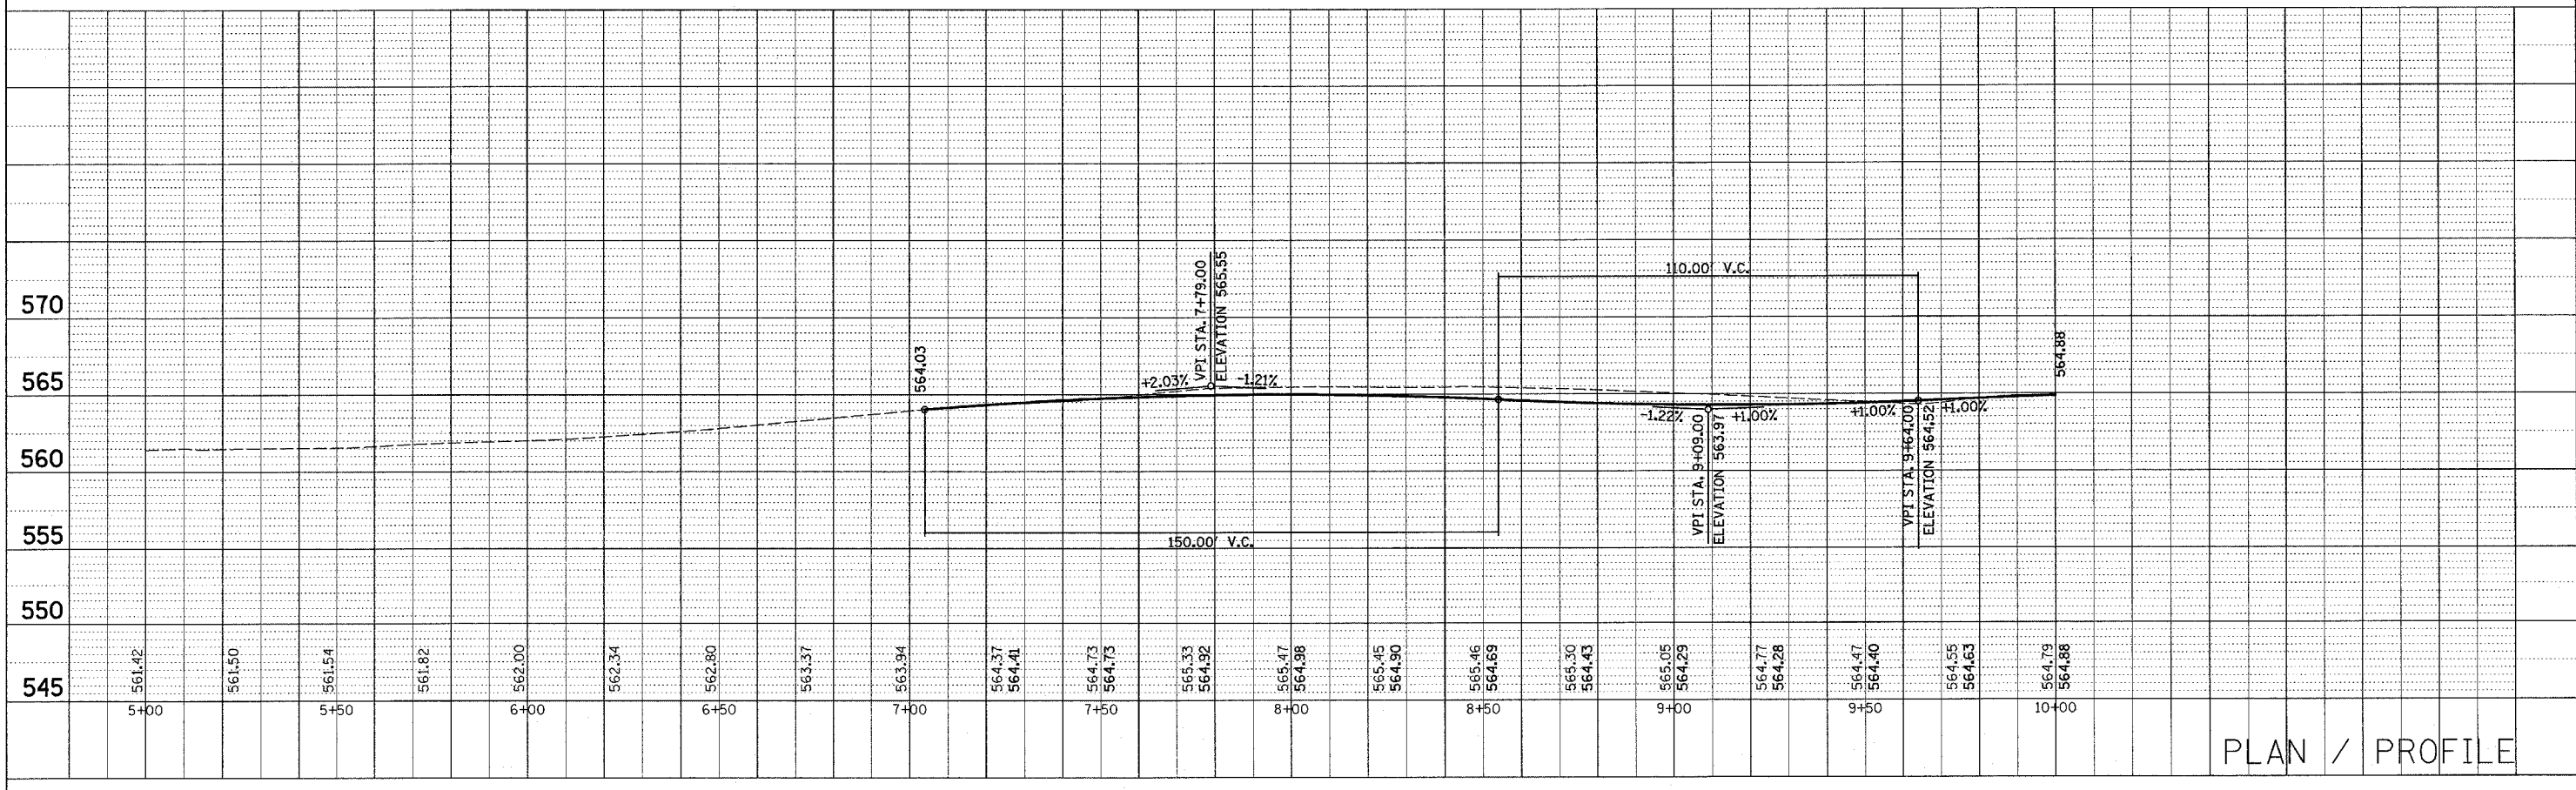

PLAN / PROFILE

DATE-TIME
 DATE-TIME
 DATE-TIME
 DATE-TIME