


FAP ROUTE	SECTION	COUNTY	TOTAL SHEETS	SHEET NO.
586	60R-2, 37R-1	MADISON	502	65
STA. 596+00		TO STA. 602+00		
CONTRACT NO.: 76301				

PLAN	REVISED	DATE
NO.	BY	
	CHECKED	
	DATE	
	FILE NAME	

MATCHLINE 596+00

MATCHLINE 602+00

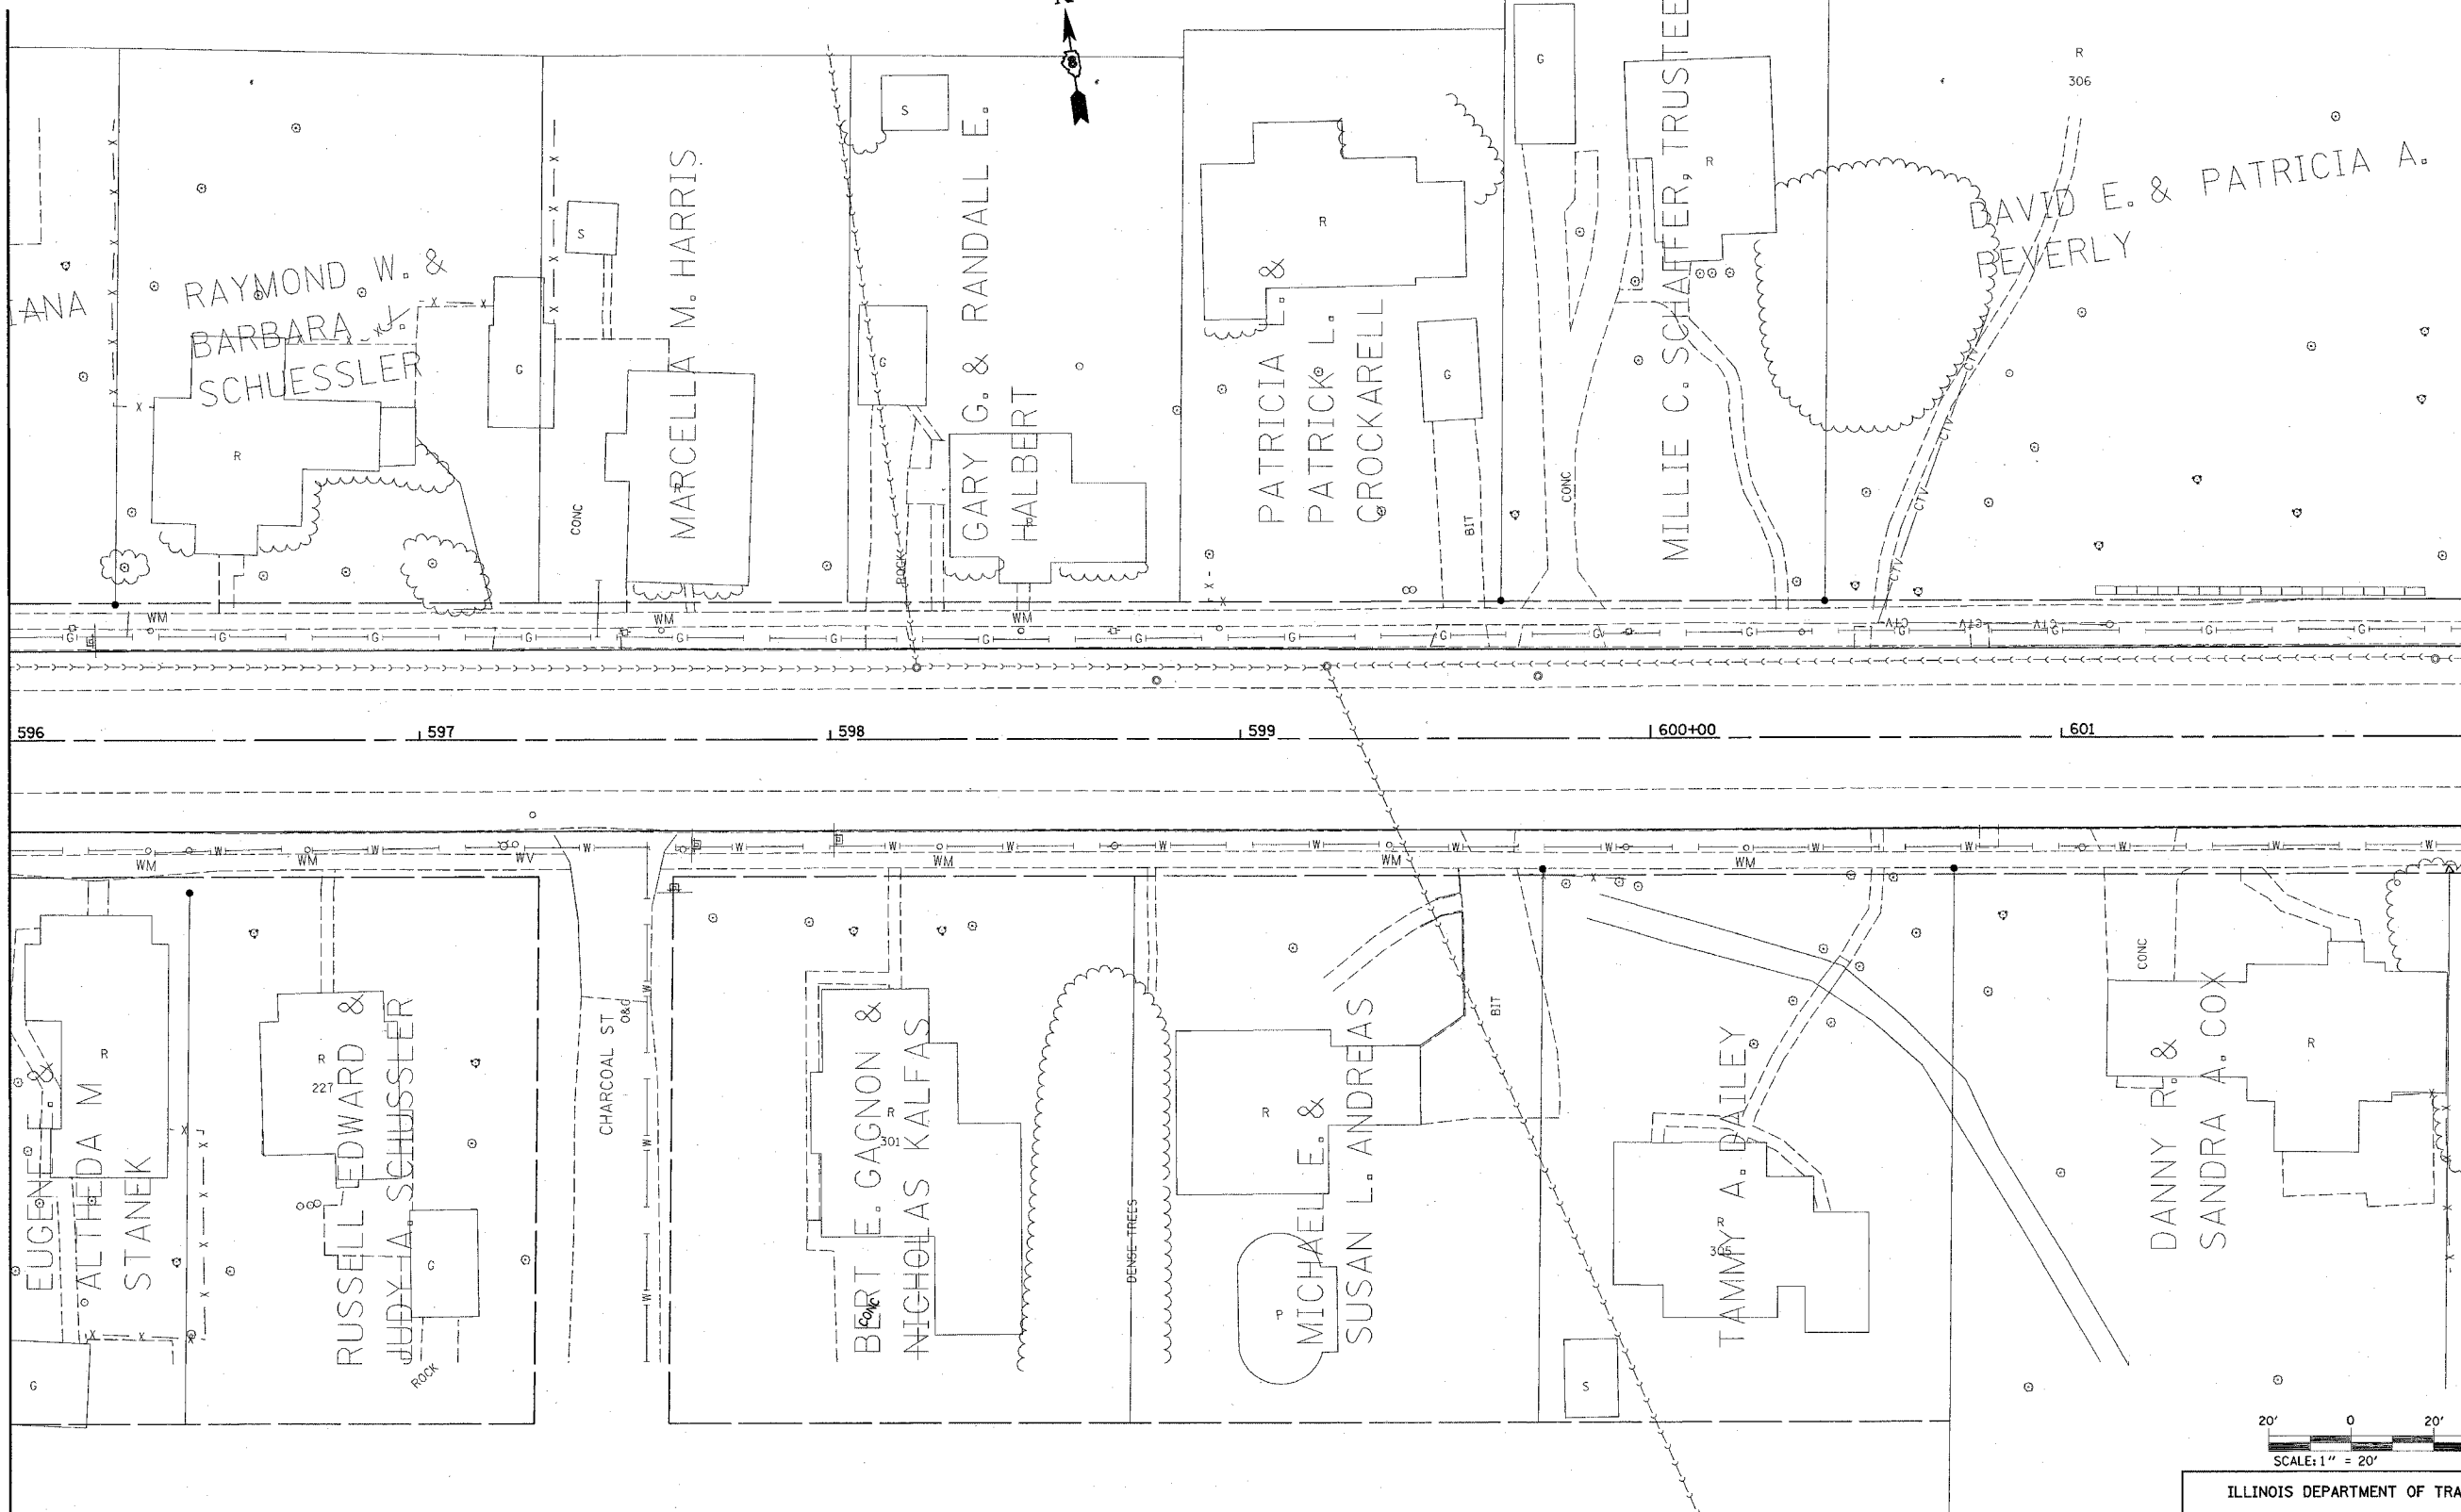

REVISIONS	
NAME	DATE

ILLINOIS DEPARTMENT OF TRANSPORTATION
PLAN VIEW
 FAP 586
 SECTION 60R-2, 37R-1
 MADISON COUNTY
 DRAWN BY:
 PLOT DATE: Thursday July 01, 2004 @ 2:04:49 PM

7/1/2004
 Thursday July 01, 2004 @ 2:04:49 PM
 C:\projects\76301\76301.dwg
 User: jay@ibm.com
 Plot: 76301.dwg
 Scale: 1/4" = 10'
 Plot Date: 7/1/2004 2:04:49 PM