


FAP ROUTE	SECTION	COUNTY	TOTAL SHEETS	SHEET NO.
586	60R-2, 37R-1	MADISON	502	69
STA. 615+00		TO STA. 621+00		
CONTRACT NO.: 76301				

PLAN	REGISTERED	DATE
NOTE BOOK	PLOTTED	
	ALIGNMENT CHECKED	
	CADD FILE NAME	

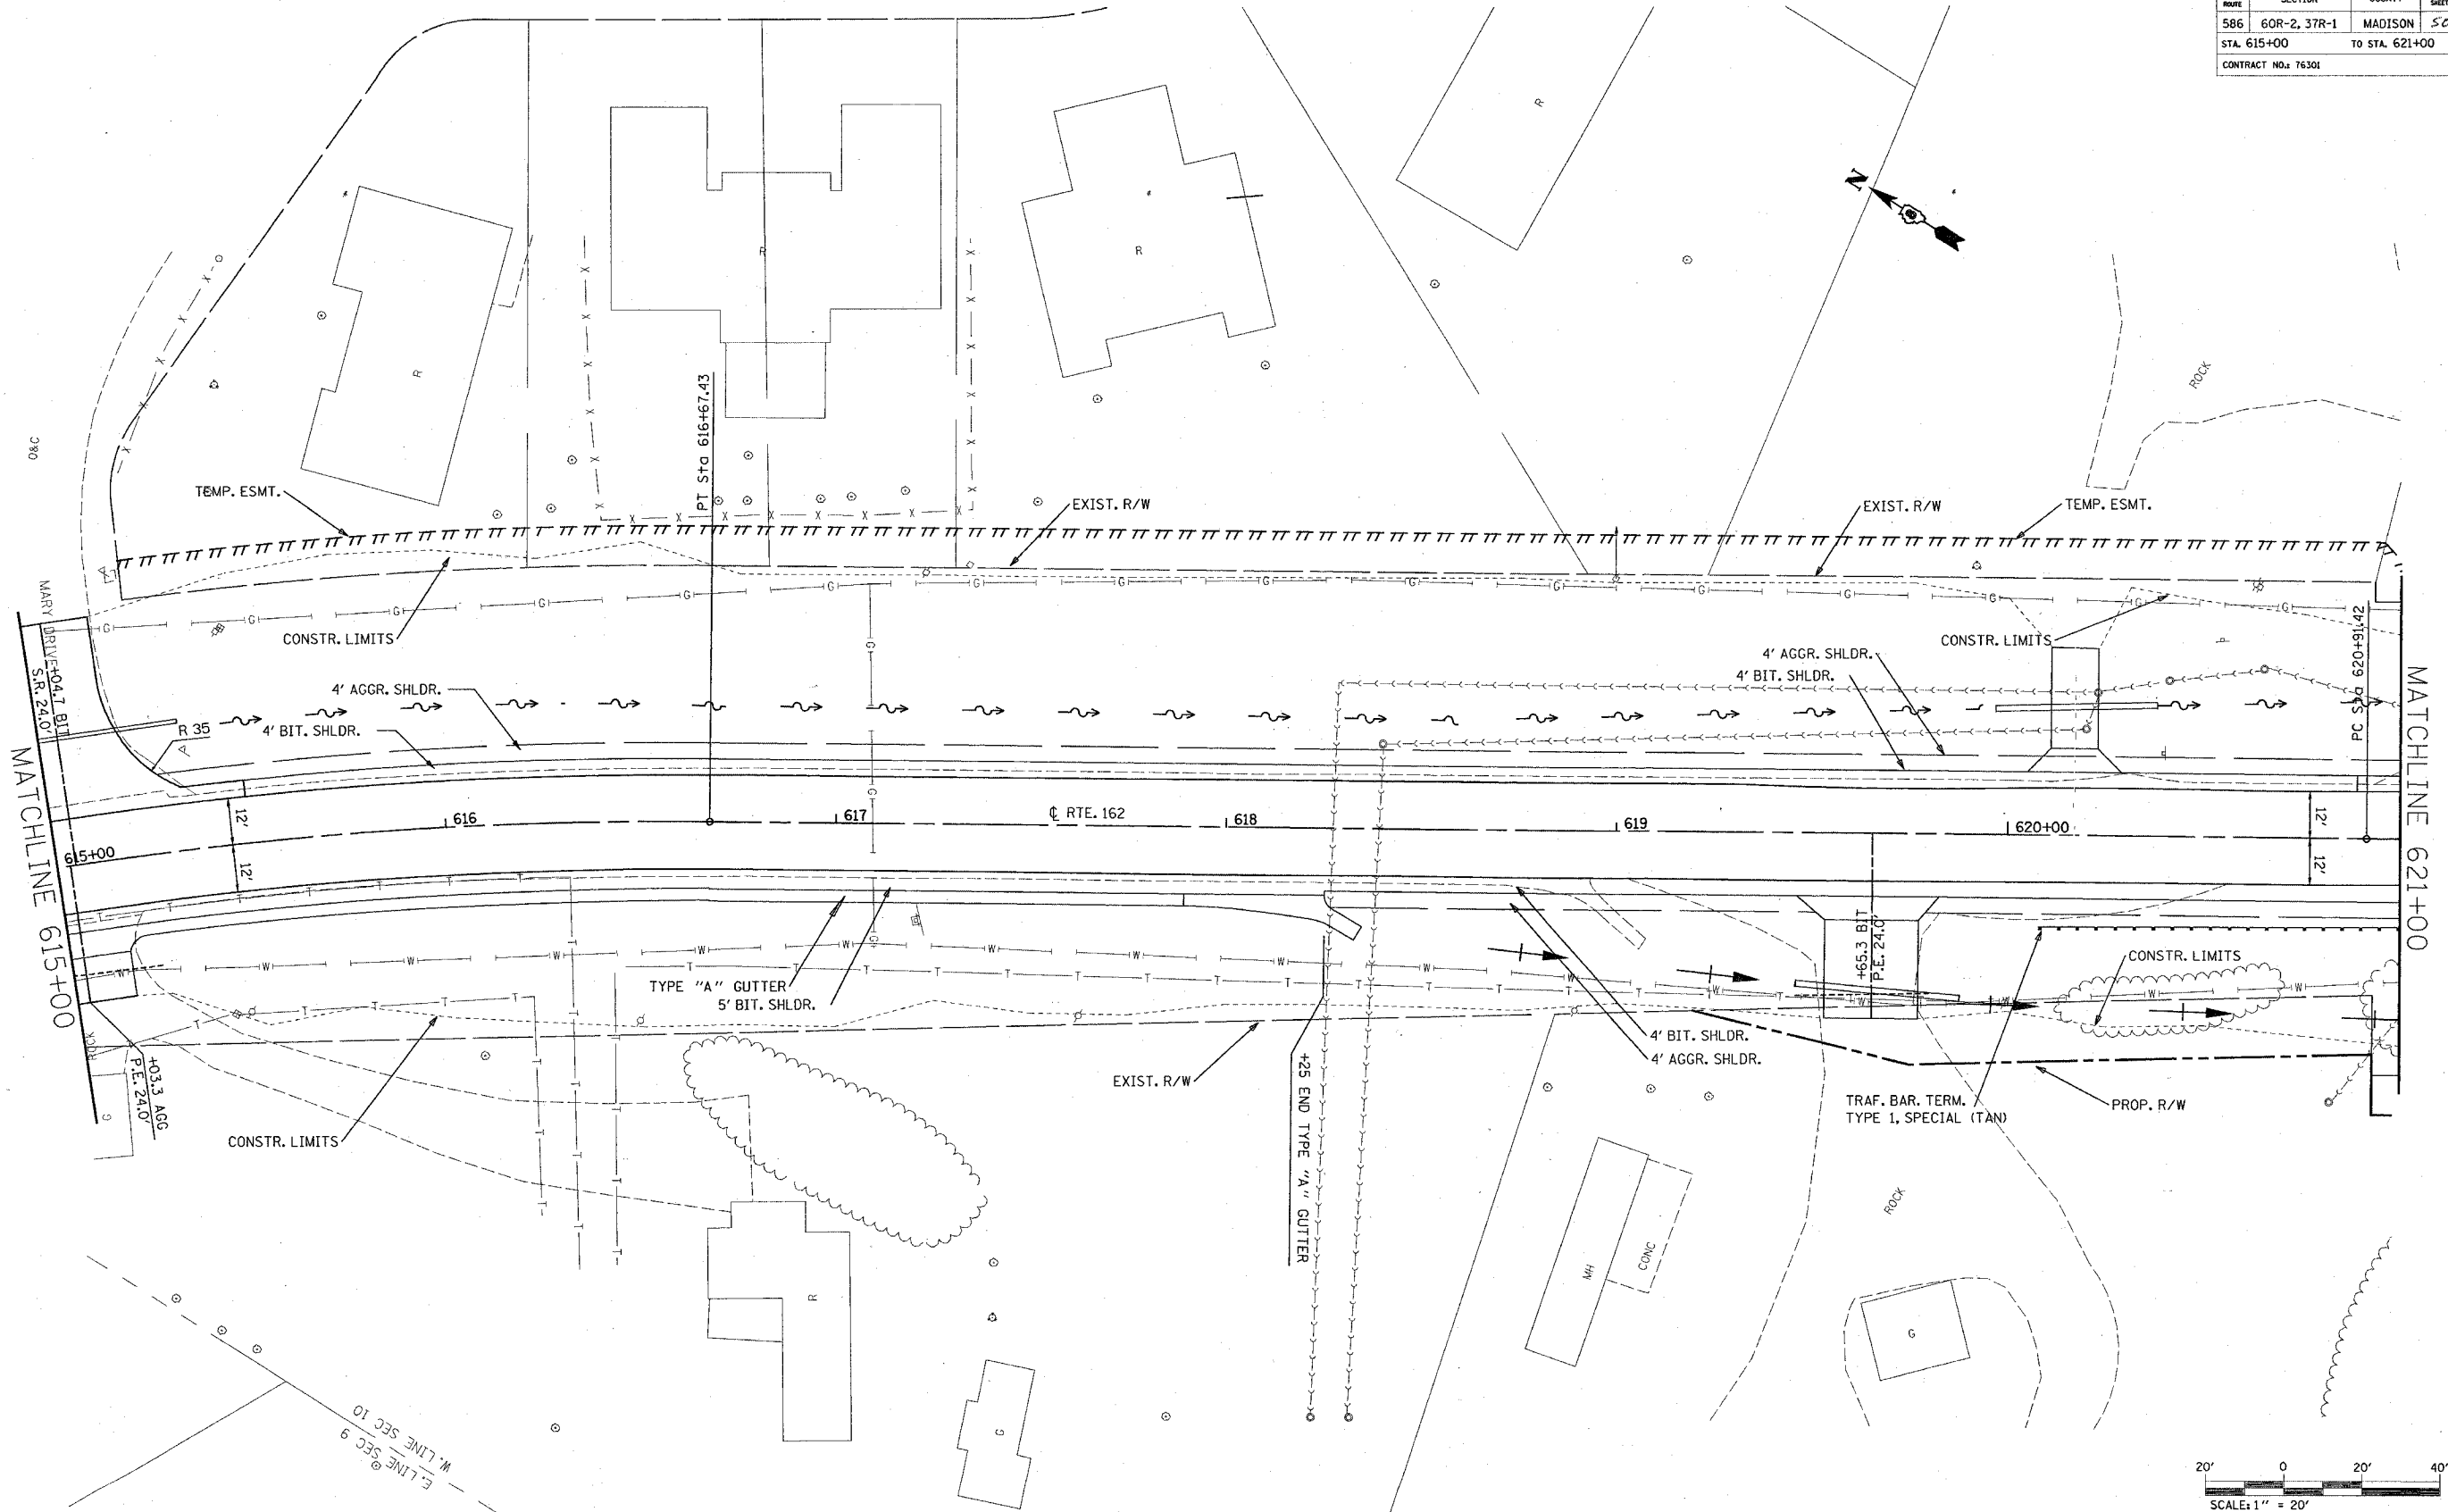

7/1/2004  
 Thursday, July 01, 2004 @ 2:04:48 PM  
 C:\projects\76301\76301.dwg  
 L:\1\5\60R-2,37R-1\5172225\27-29\37-48\44-46-48-50-53-57-59  
 C:\projects\76301\76301.dwg  
 L:\1\5\60R-2,37R-1\5172225\27-29\37-48\44-46-48-50-53-57-59  
 C:\projects\76301\76301.dwg  
 L:\1\5\60R-2,37R-1\5172225\27-29\37-48\44-46-48-50-53-57-59

REVISIONS	
NAME	DATE

ILLINOIS DEPARTMENT OF TRANSPORTATION  
**PLAN VIEW**  
 FAP 586  
 SECTION 60R-2, 37R-1  
 MADISON COUNTY  
 DRAWN BY:

PLOT DATE: Thursday July 01, 2004 @ 2:04:48 PM