



FAP NO.	SECTION	COUNTY	TOTAL SHEETS	SHEET NO.
586	60R-2, 37R-1	MADISON	502	71
STA. 627+00		TO STA. 633+00		
CONTRACT NO.: 76301				

PLAN	DATE
REVISED	BY
NOTED	BY
PLOTTED	BY
FILED	BY
NO. OF RAY CHECKED	
NO.	CADD FILE NAME

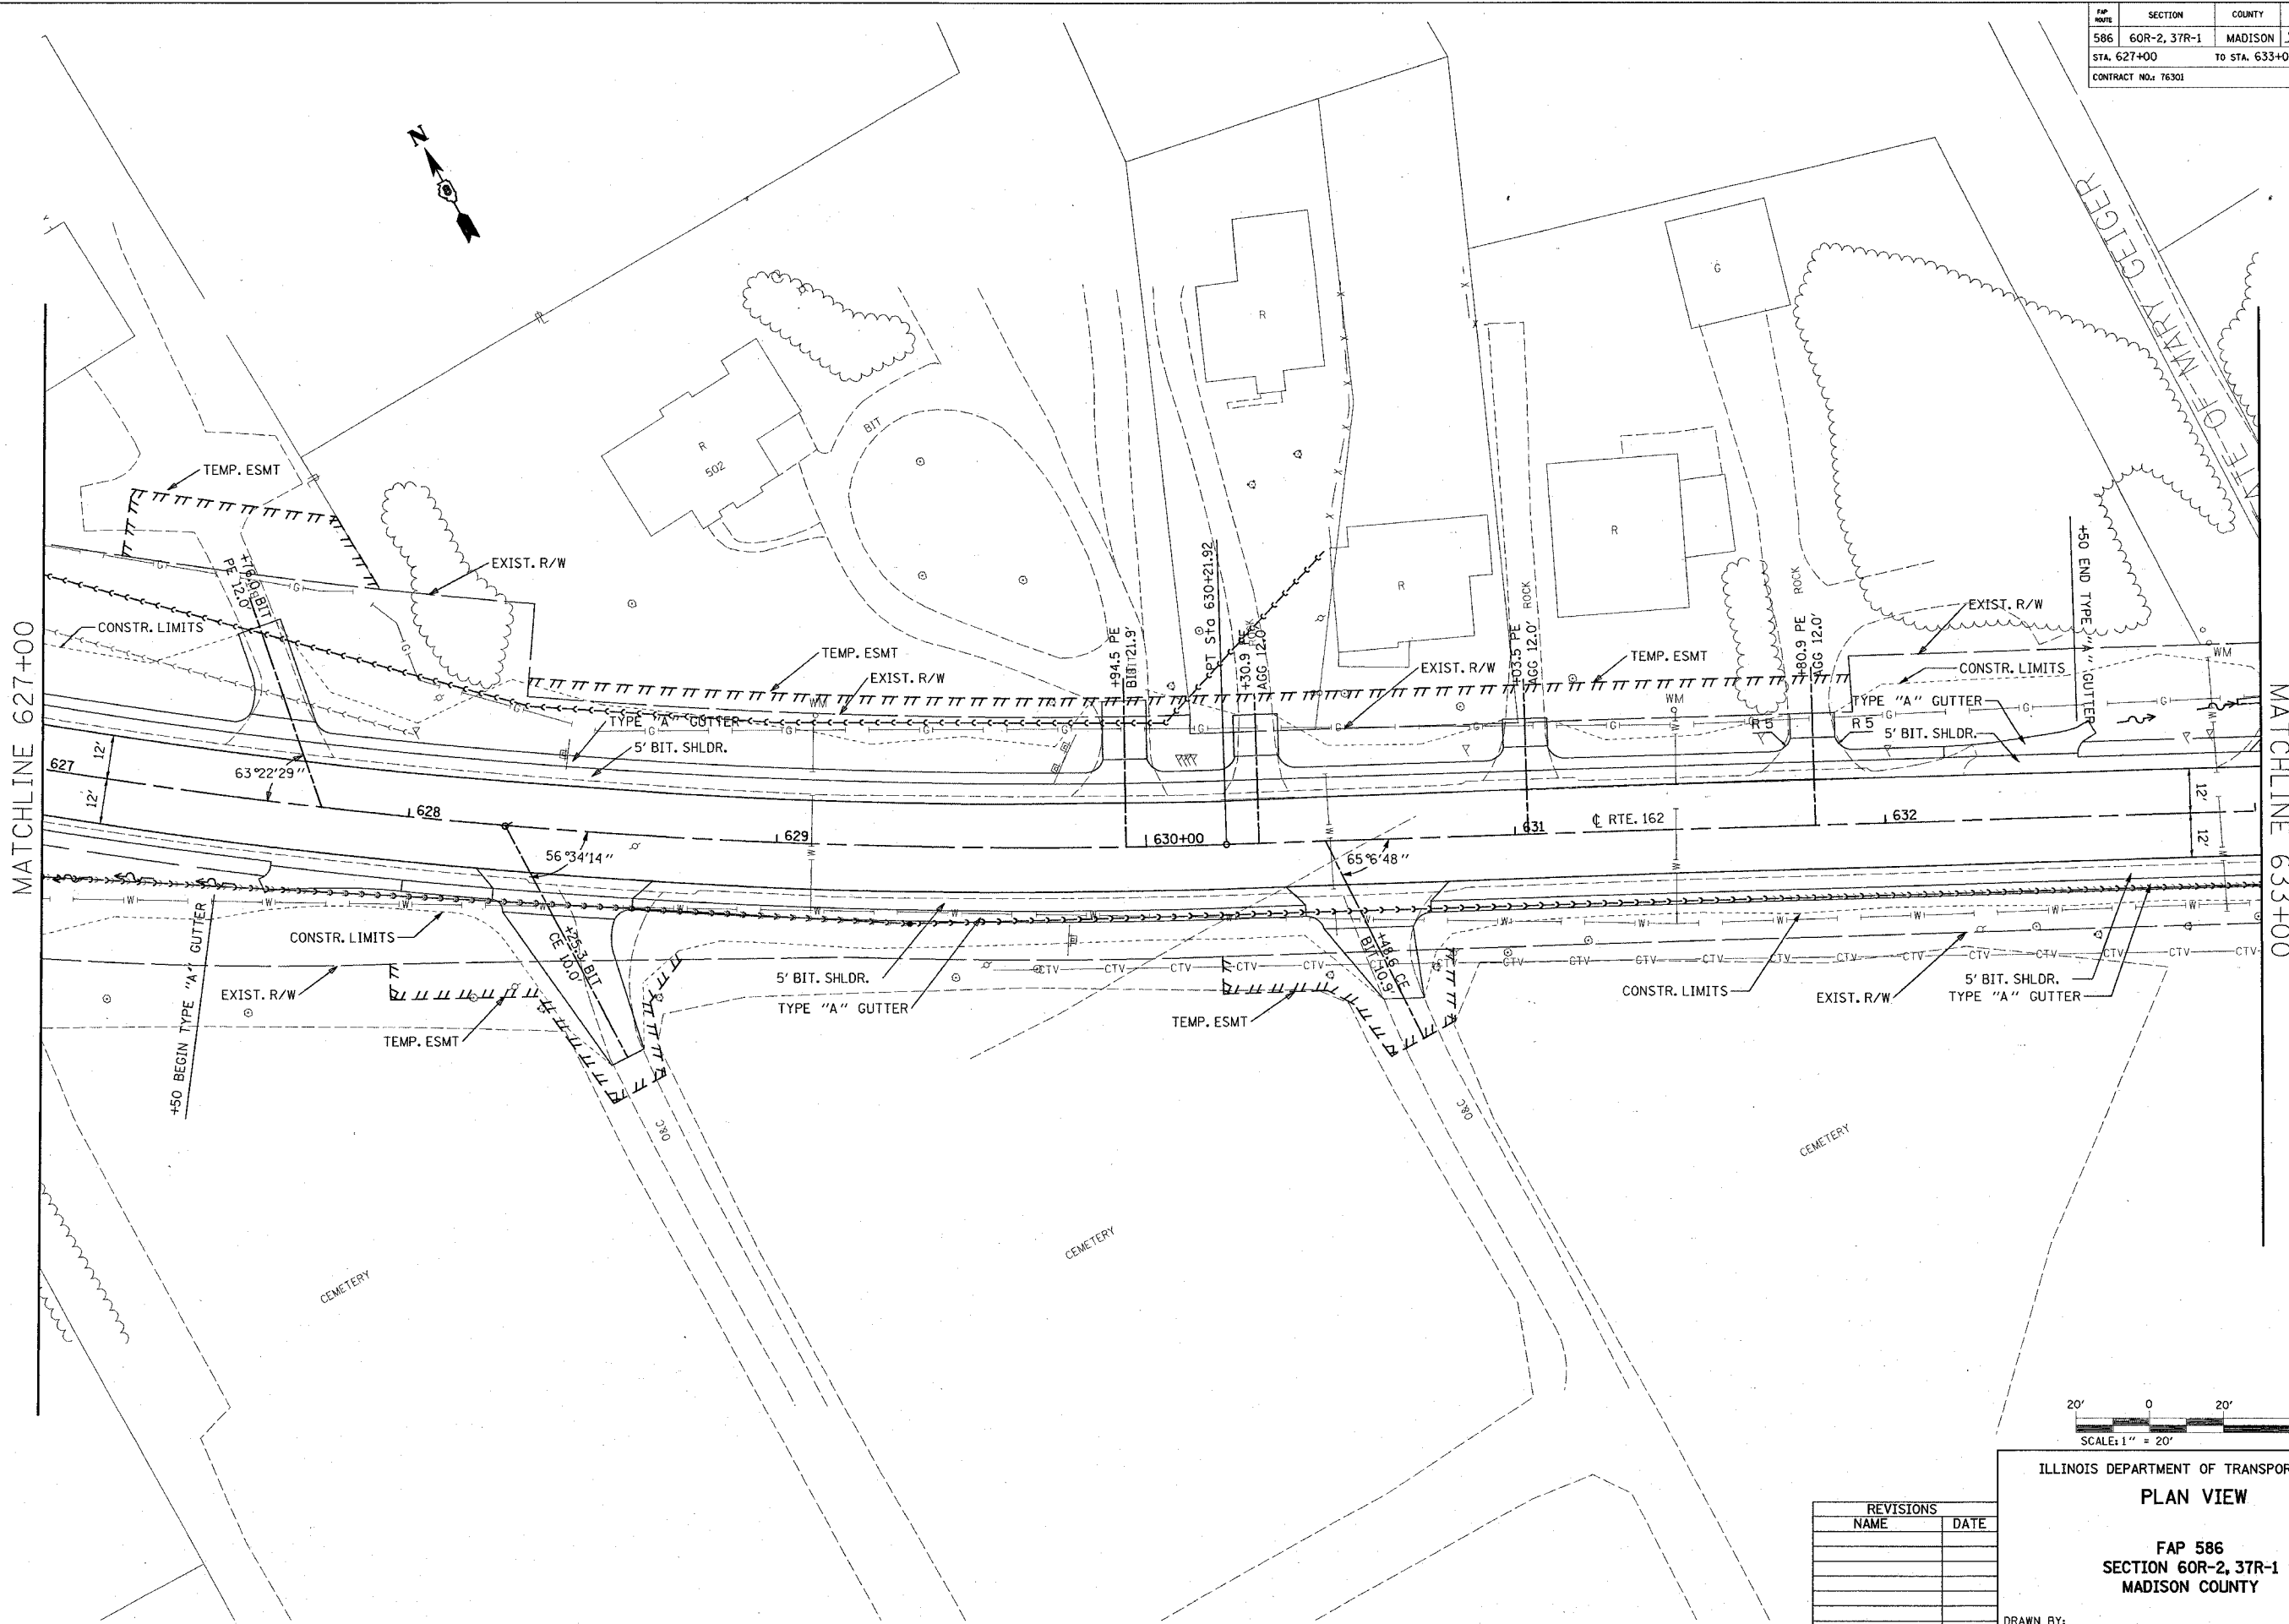

7/1/2004
 Thursday July 01, 2004 @ 2:04:47 PM
 C:\projects\76301\plan\plan\p048.dgn LVI-63
 C:\projects\76301\plan\plan\p048.dgn LVI-63
 C:\projects\76301\plan\plan\p048.dgn LVI-63
 C:\projects\76301\plan\plan\p048.dgn LVI-63

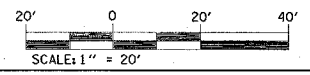

ILLINOIS DEPARTMENT OF TRANSPORTATION
PLAN VIEW
 FAP 586
 SECTION 60R-2, 37R-1
 MADISON COUNTY

REVISIONS	
NAME	DATE

DRAWN BY:
 PLOT DATE: Thursday July 01, 2004 @ 2:04:47 PM