


| FAP NO.             | SECTION      | COUNTY         | TOTAL SHEETS | SHEET NO. |
|---------------------|--------------|----------------|--------------|-----------|
| 586                 | 60R-2, 37R-1 | MADISON        | 502          | 77        |
| STA. 663+00         |              | TO STA. 668+00 |              |           |
| CONTRACT NO.: 76301 |              |                |              |           |

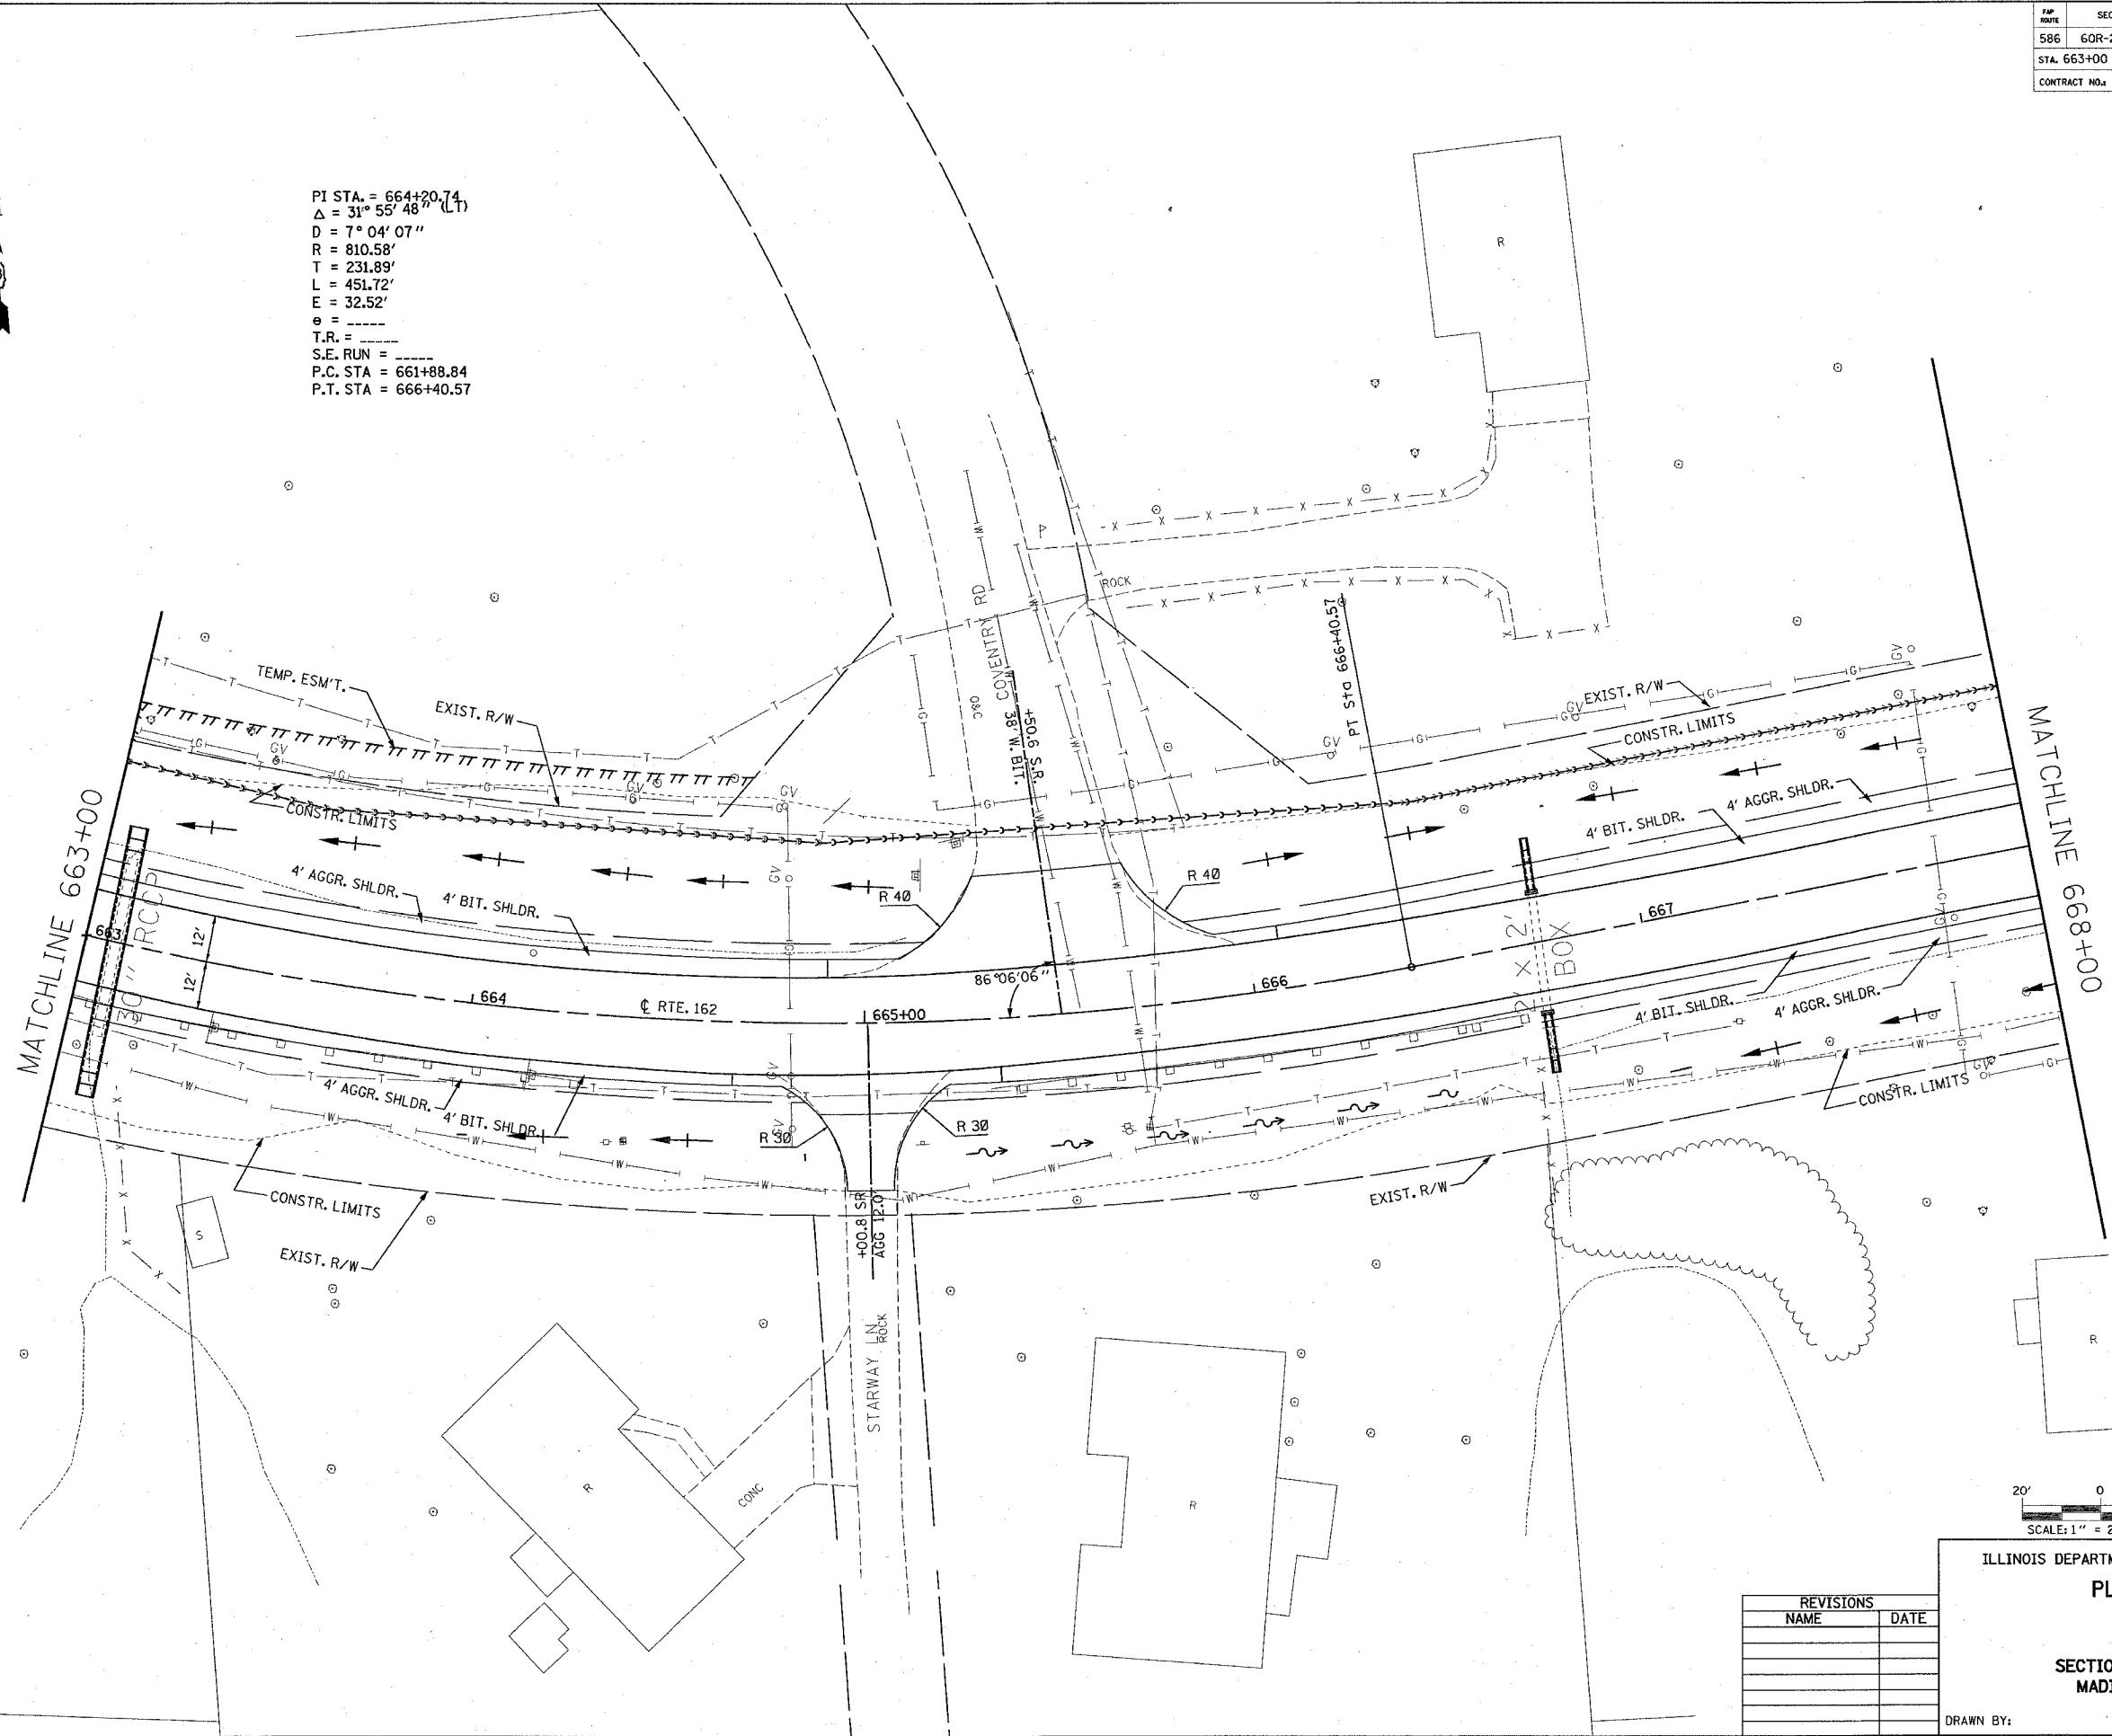

PI STA. = 664+20.74  
 $\Delta = 31^\circ 55' 48''$  (LT)  
 $D = 7^\circ 04' 07''$   
 $R = 810.58'$   
 $T = 231.89'$   
 $L = 451.72'$   
 $E = 32.52'$   
 $e =$   
 $T.R. =$   
 $S.E. RUN =$   
 P.C. STA = 661+88.84  
 P.T. STA = 666+40.57

|           |     |    |      |
|-----------|-----|----|------|
| PLAN      | NO. | BY | DATE |
| REVISION  |     |    |      |
| ALIGNED   |     |    |      |
| CHECKED   |     |    |      |
| FILE NAME |     |    |      |



7/1/2004  
 Thursday July 01, 2004 @ 2:04:45 PM  
 C:\p0\p02a\ref\586\586.dgn LV=4.6.81214-1517.22.2.27-2937-48444E-4859-5357-99  
 C:\p0\p02a\ref\586\586.dgn LV=4.6.81214-1517.22.2.27-2937-48444E-4859-5357-99  
 C:\p0\p02a\ref\586\586.dgn LV=4.6.81214-1517.22.2.27-2937-48444E-4859-5357-99  
 C:\p0\p02a\ref\586\586.dgn LV=4.6.81214-1517.22.2.27-2937-48444E-4859-5357-99



ILLINOIS DEPARTMENT OF TRANSPORTATION  
**PLAN VIEW**  
 FAP 586  
 SECTION 60R-2, 37R-1  
 MADISON COUNTY

| REVISIONS |      |
|-----------|------|
| NAME      | DATE |
|           |      |
|           |      |
DRAWN BY: