



PLAN	REVISIONS	DATE
NOTE BOOK	NO.	
	NO.	
	NO.	
	NO.	
	NO.	

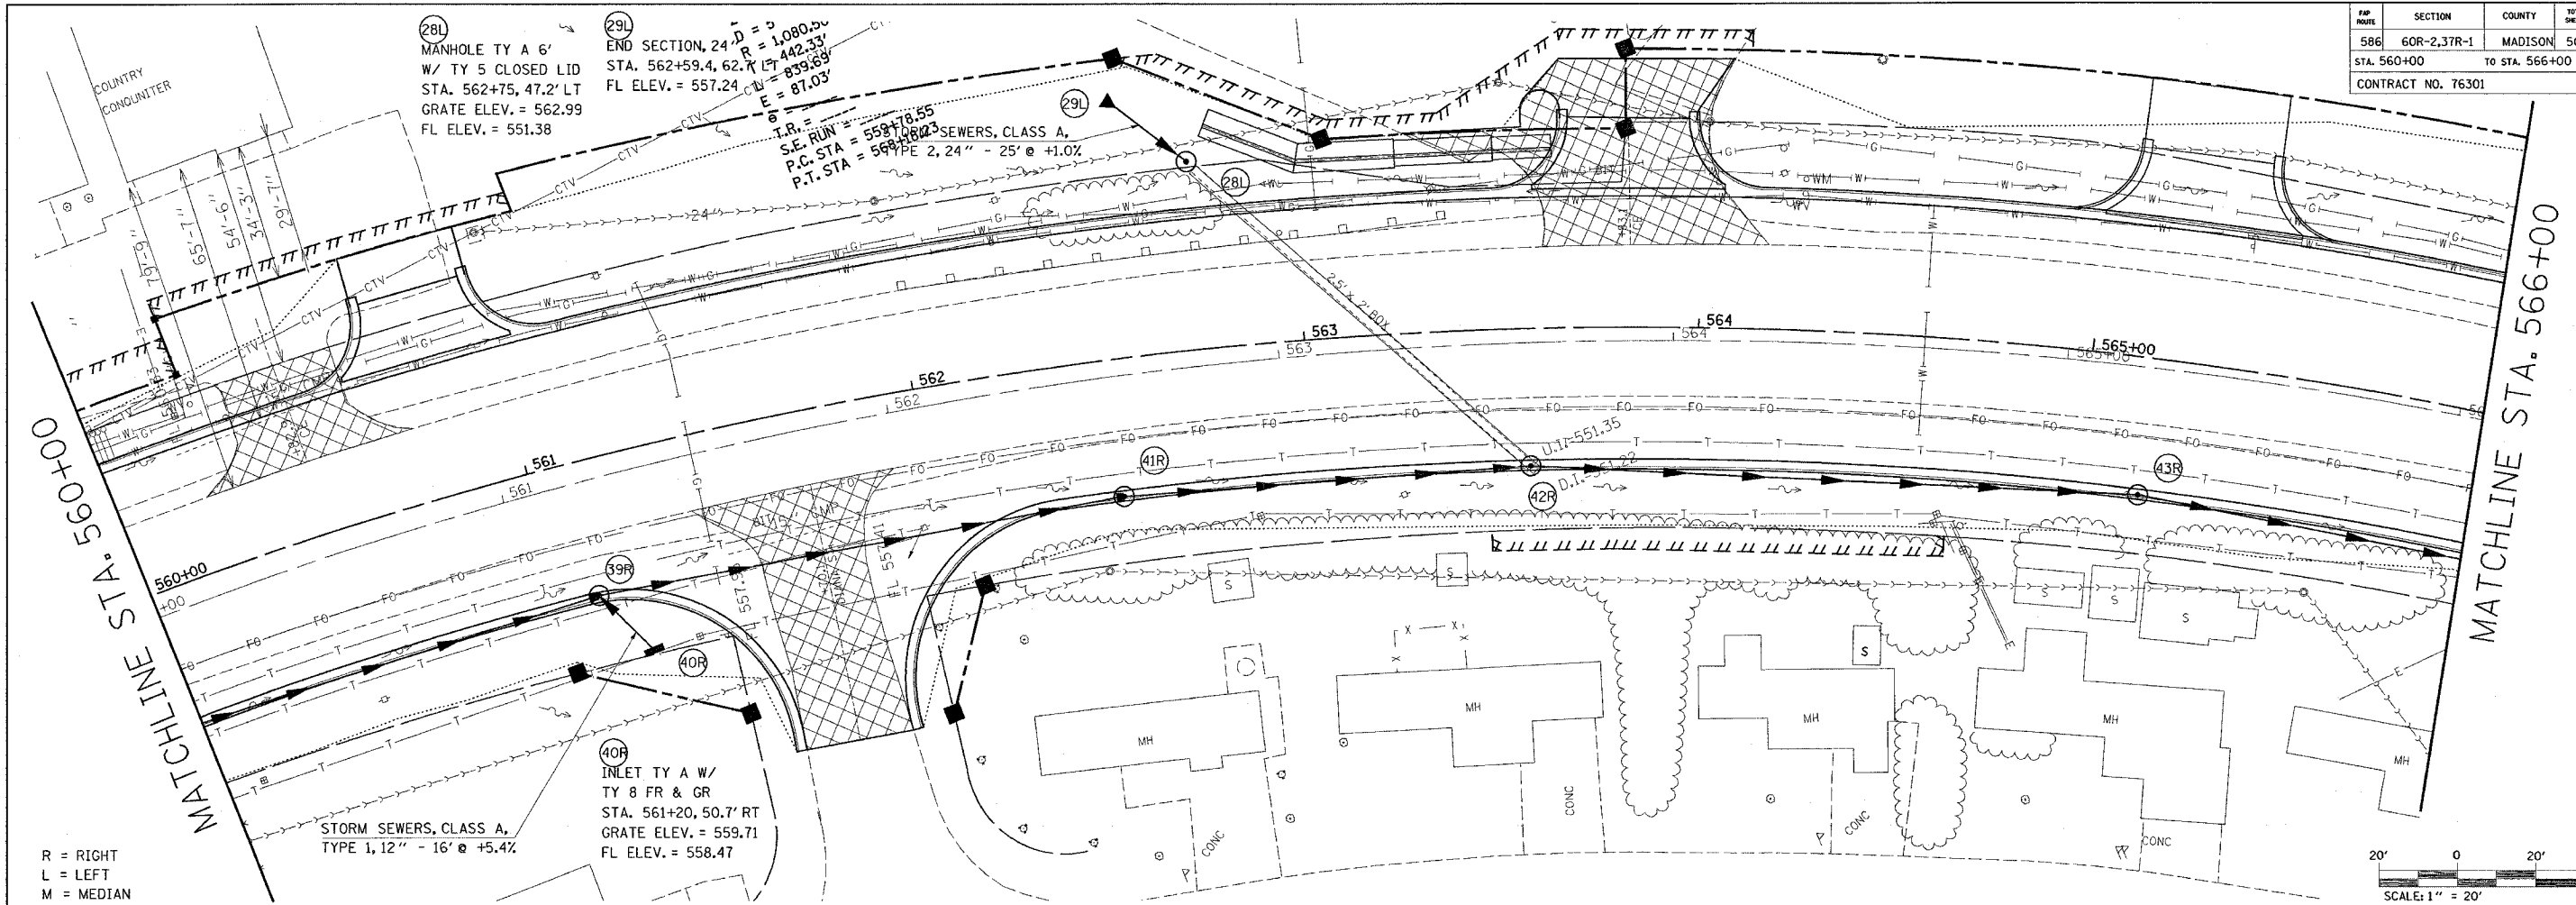

R = RIGHT  
L = LEFT  
M = MEDIAN



PROPOSED STORM SEWER PROFILE - RIGHT

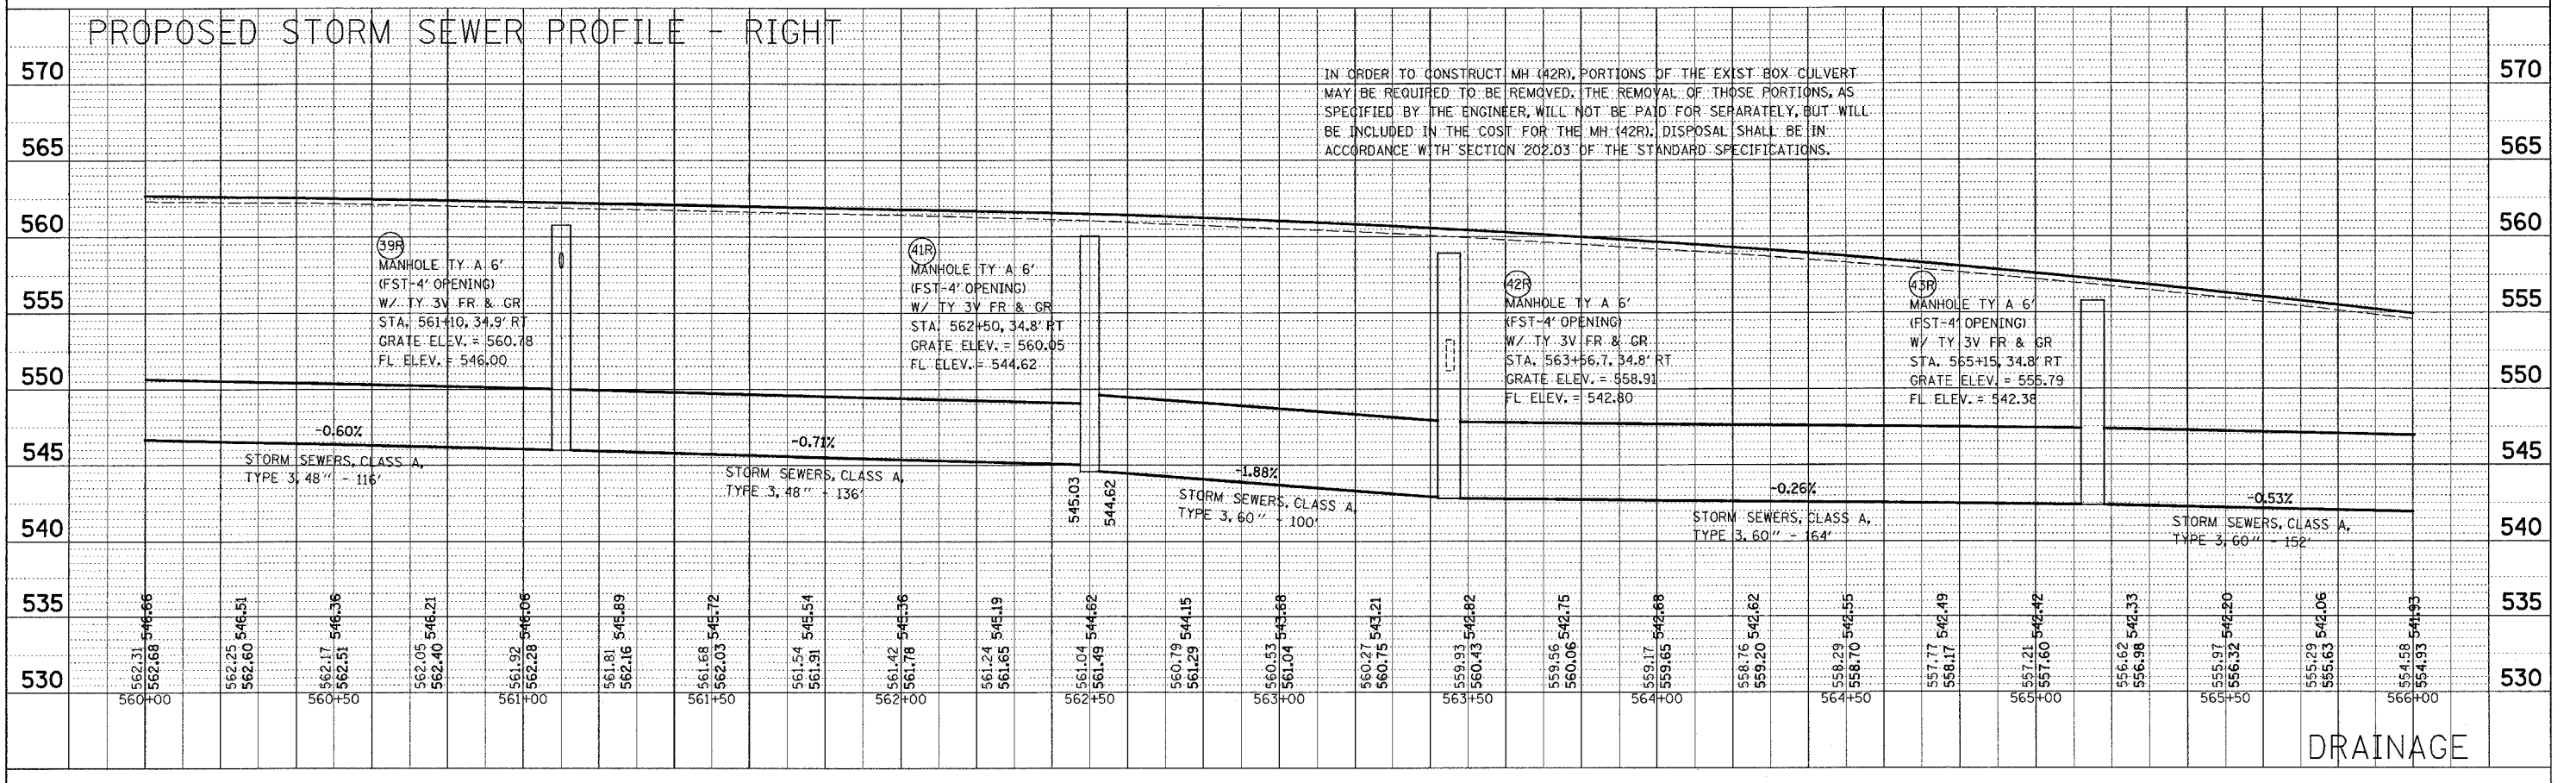

DRAINAGE

PROFILE	REVISIONS	DATE
NO.	NO.	
	NO.	
	NO.	
	NO.	
	NO.	