


FAP RTE.	SECTION	COUNTY	TOTAL SHEETS	SHEET NO.
586	60R-2, 37R-1	MADISON	502	105
STA. 605+50		TO STA. 609+25		
CONTRACT NO.: 76301				

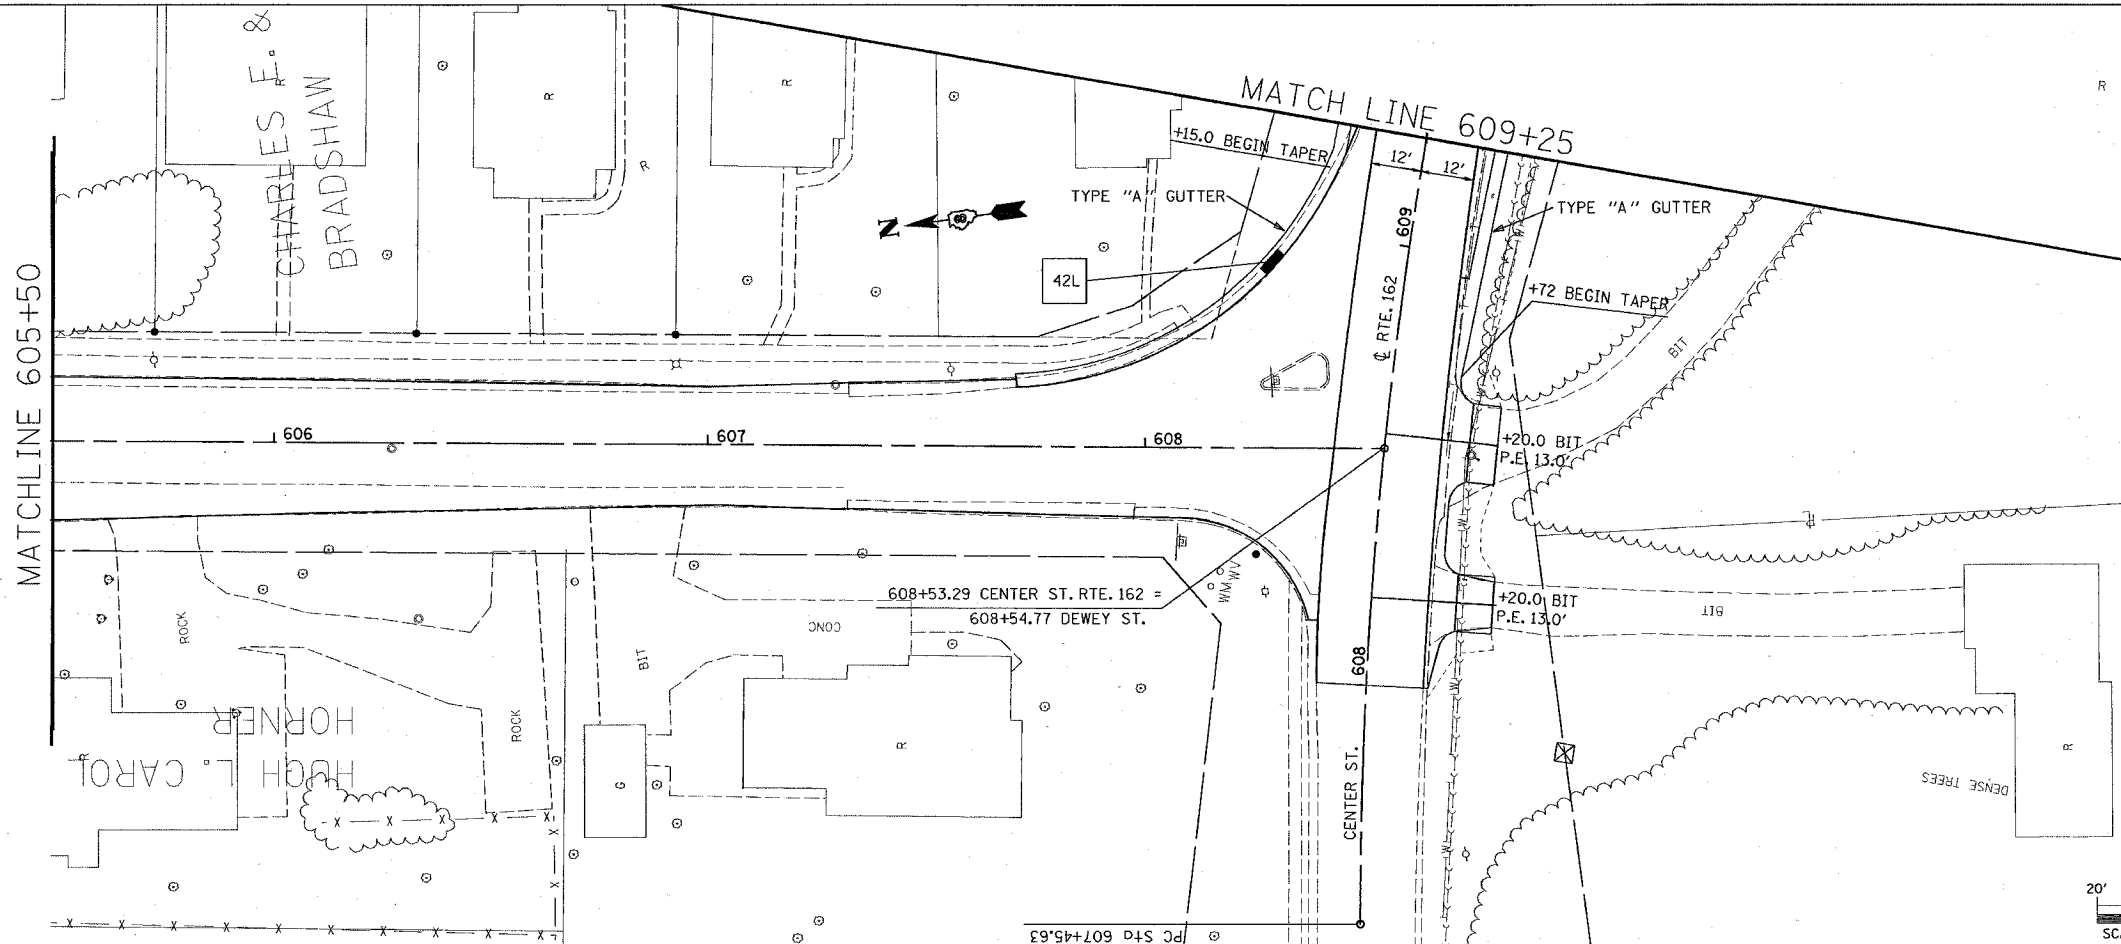

42L - INLETS TO BE RECONSTRUCTED WITH NEW TYPE 10 FRAME AND GRATE (1 EACH)
 STA. 608+92.5 OFF.=30.5' LT.
 FLOWLINE = 542.91

550		550
545		545
540		540
535		535
530		530
525		525
520		520

608+50 609+00

DRAINAGE

PLAN	SURVEYED	DATE
	NOTED	
	BY	
	NO. OF SHEETS	
	NO. OF SHEETS CHECKED	
	NO. OF SHEETS NOT CHECKED	
	DATE	

PROFILE	SURVEYED	DATE
	NOTED	
	BY	
	NO. OF SHEETS	
	NO. OF SHEETS CHECKED	
	NO. OF SHEETS NOT CHECKED	
	DATE	