
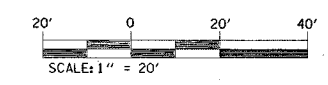


FAP RTE.	SECTION	COUNTY	TOTAL SHEETS	SHEET NO.
586	60R-2, 37R-1	MADISON	502	112
STA. 645+00		TO STA. 651+00		
CONTRACT NO.: 76301				

**LOCATION 2**  
 STA. 650+91.55 (SKEW = 2° 00' 00" LT. AHD.)  
 PROPOSED 4' X 2' X 43' PRECAST RCBC  
 WITH PRECAST CONC. BOX END SECTION  
 USFL 533.40 STA. 650+90.65 25.9' RT.  
 DSFL 533.23 STA. 650+92.6 27.1' LT.  
 MINIMUM FILL < 2'  
 AASHTO M 273

PLAN	SURVEYED	DATE
NO.		
BY		
DATE		

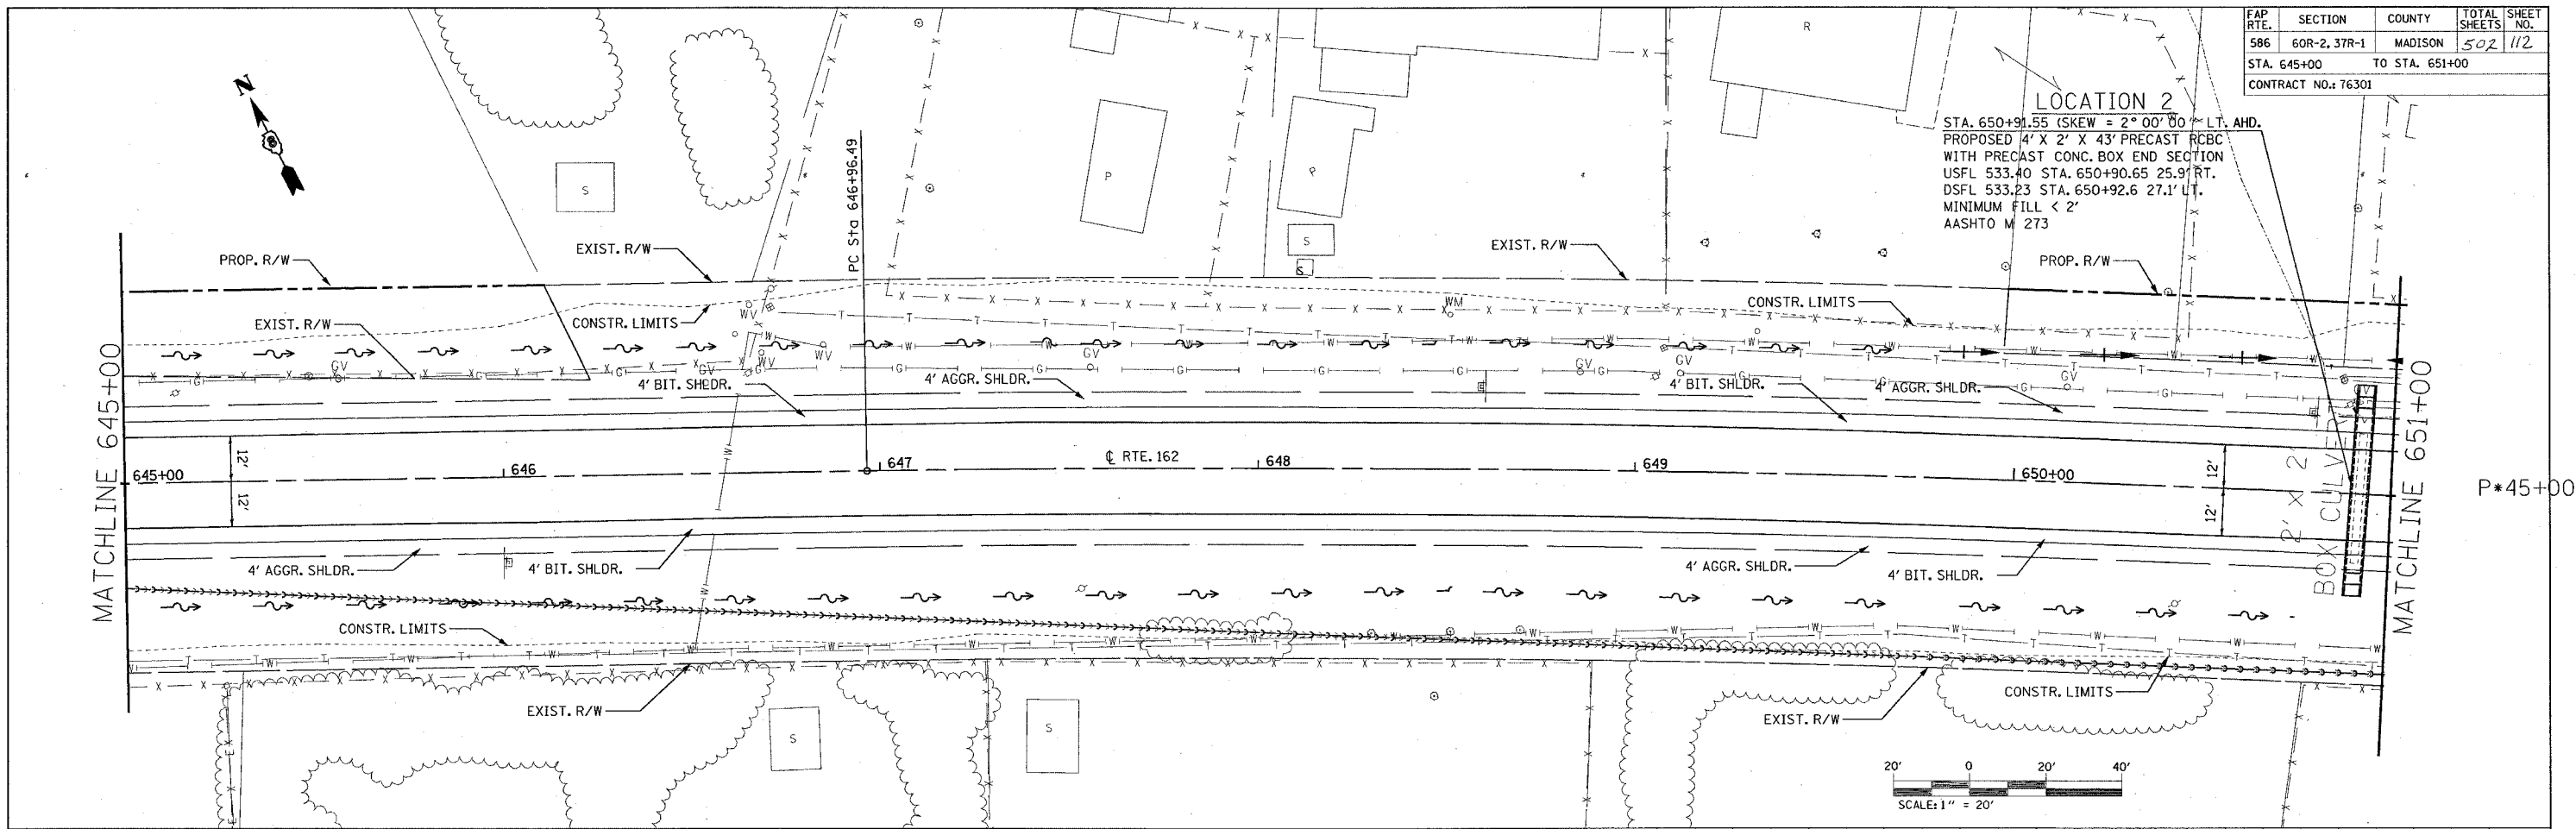

PROFILE	SURVEYED	DATE
NO.		
BY		
DATE		

