



FAP RTE.	SECTION	COUNTY	TOTAL SHEETS	SHEET NO.
586	60R-2, 37R-1	MADISON	502	113
STA. 651+00		TO STA. 657+00		
CONTRACT NO.: 76301				

DATE	BY	REVISIONS
		1. CHECKED
		2. PLOTTED
		3. ALIGNED
		4. CHECKED
		5. FILED
		6. NAME
		7. NO.

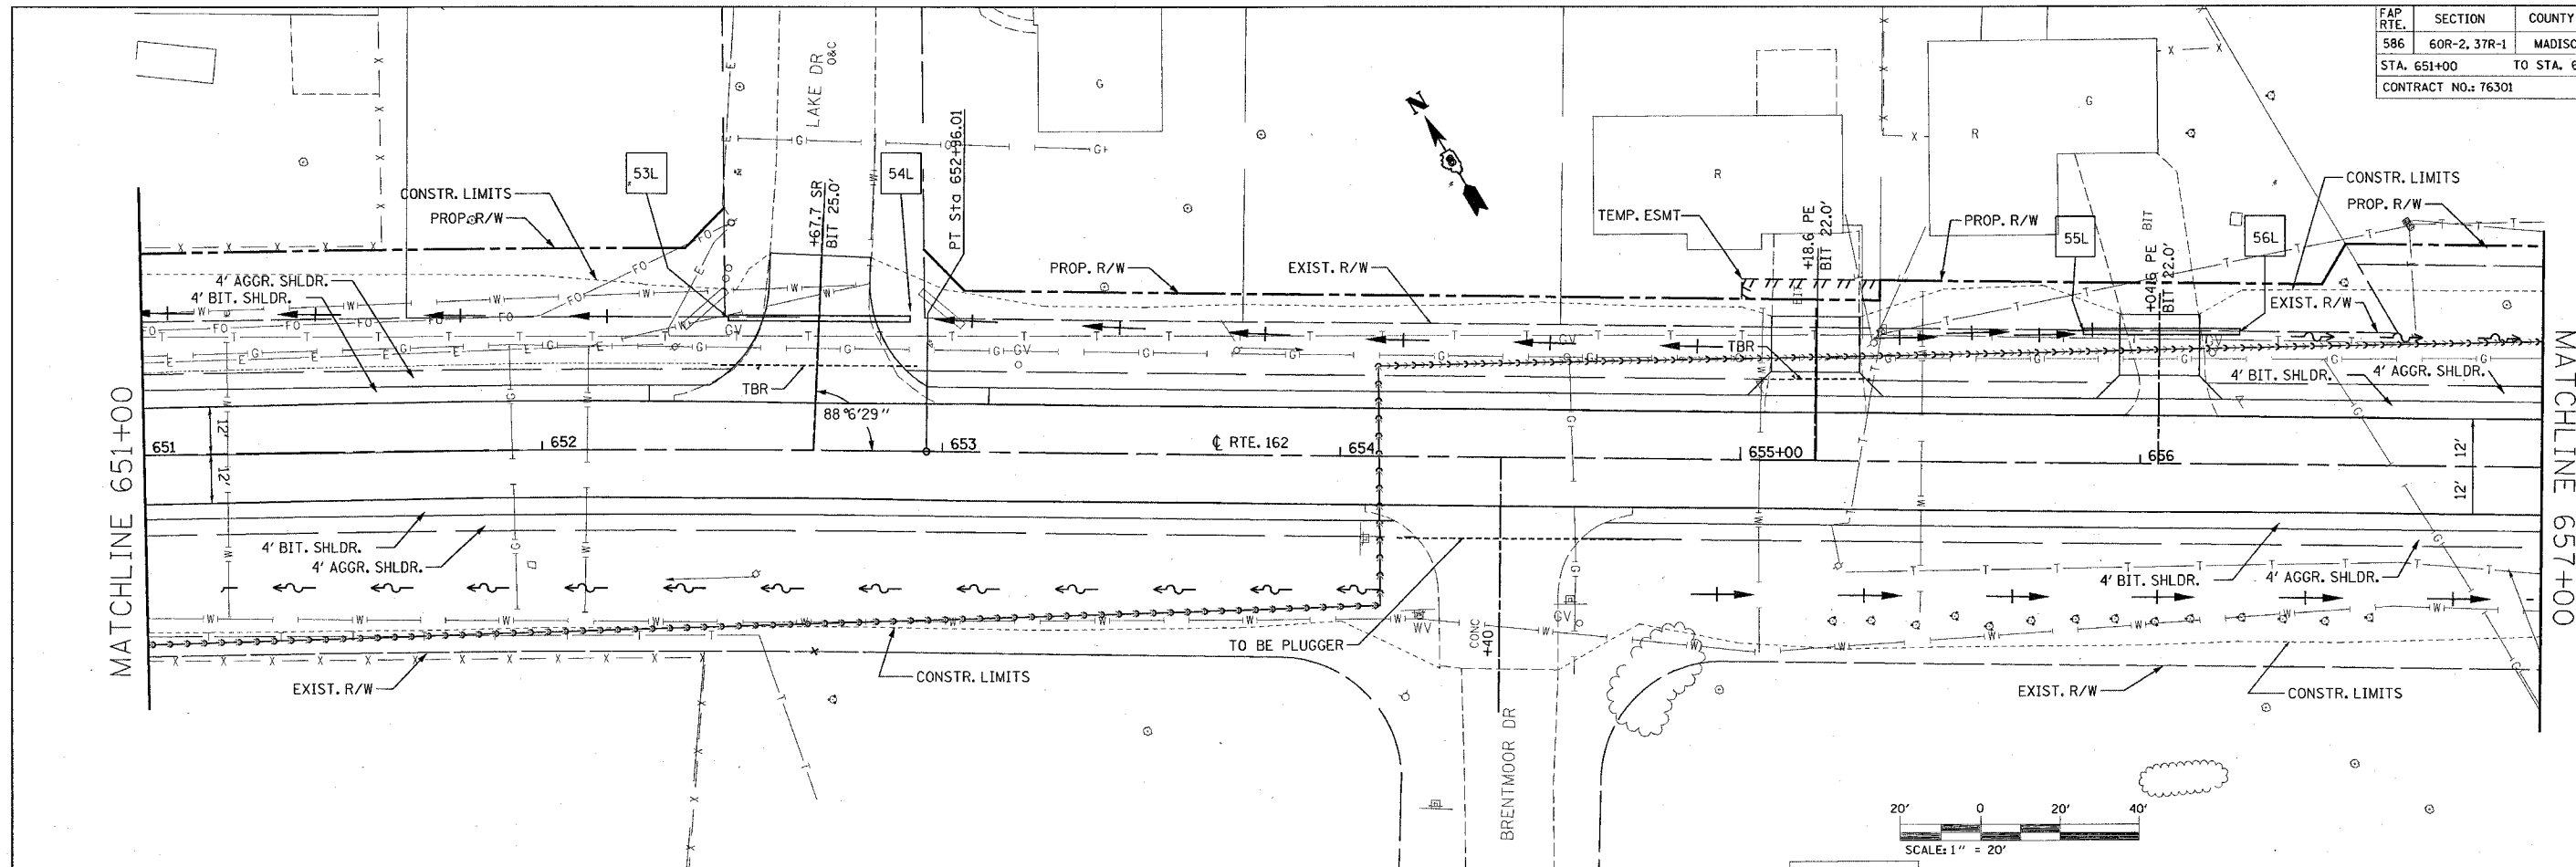

DATE	BY	REVISIONS
		1. CHECKED
		2. PLOTTED
		3. GRADES CHECKED
		4. STRUCTURE NOTATIONS CHECKED
		5. NO.

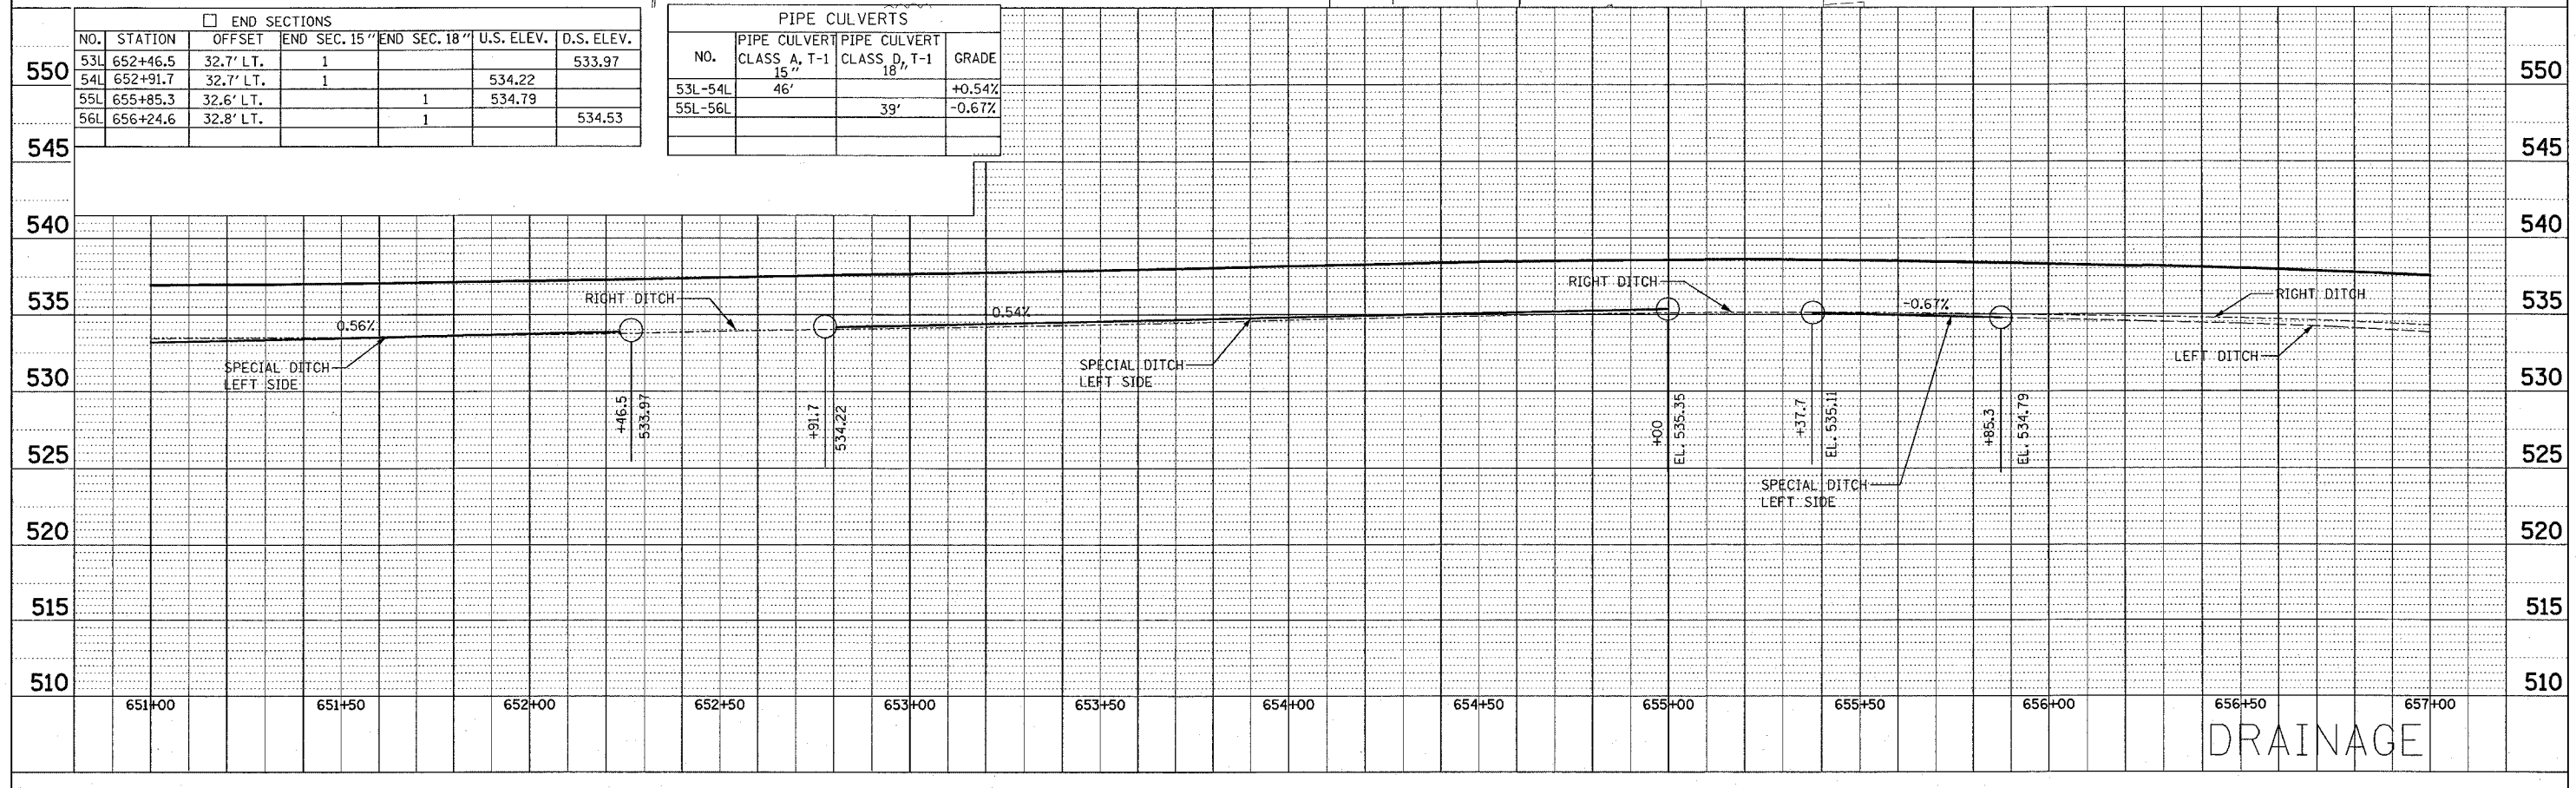

DRAINAGE