
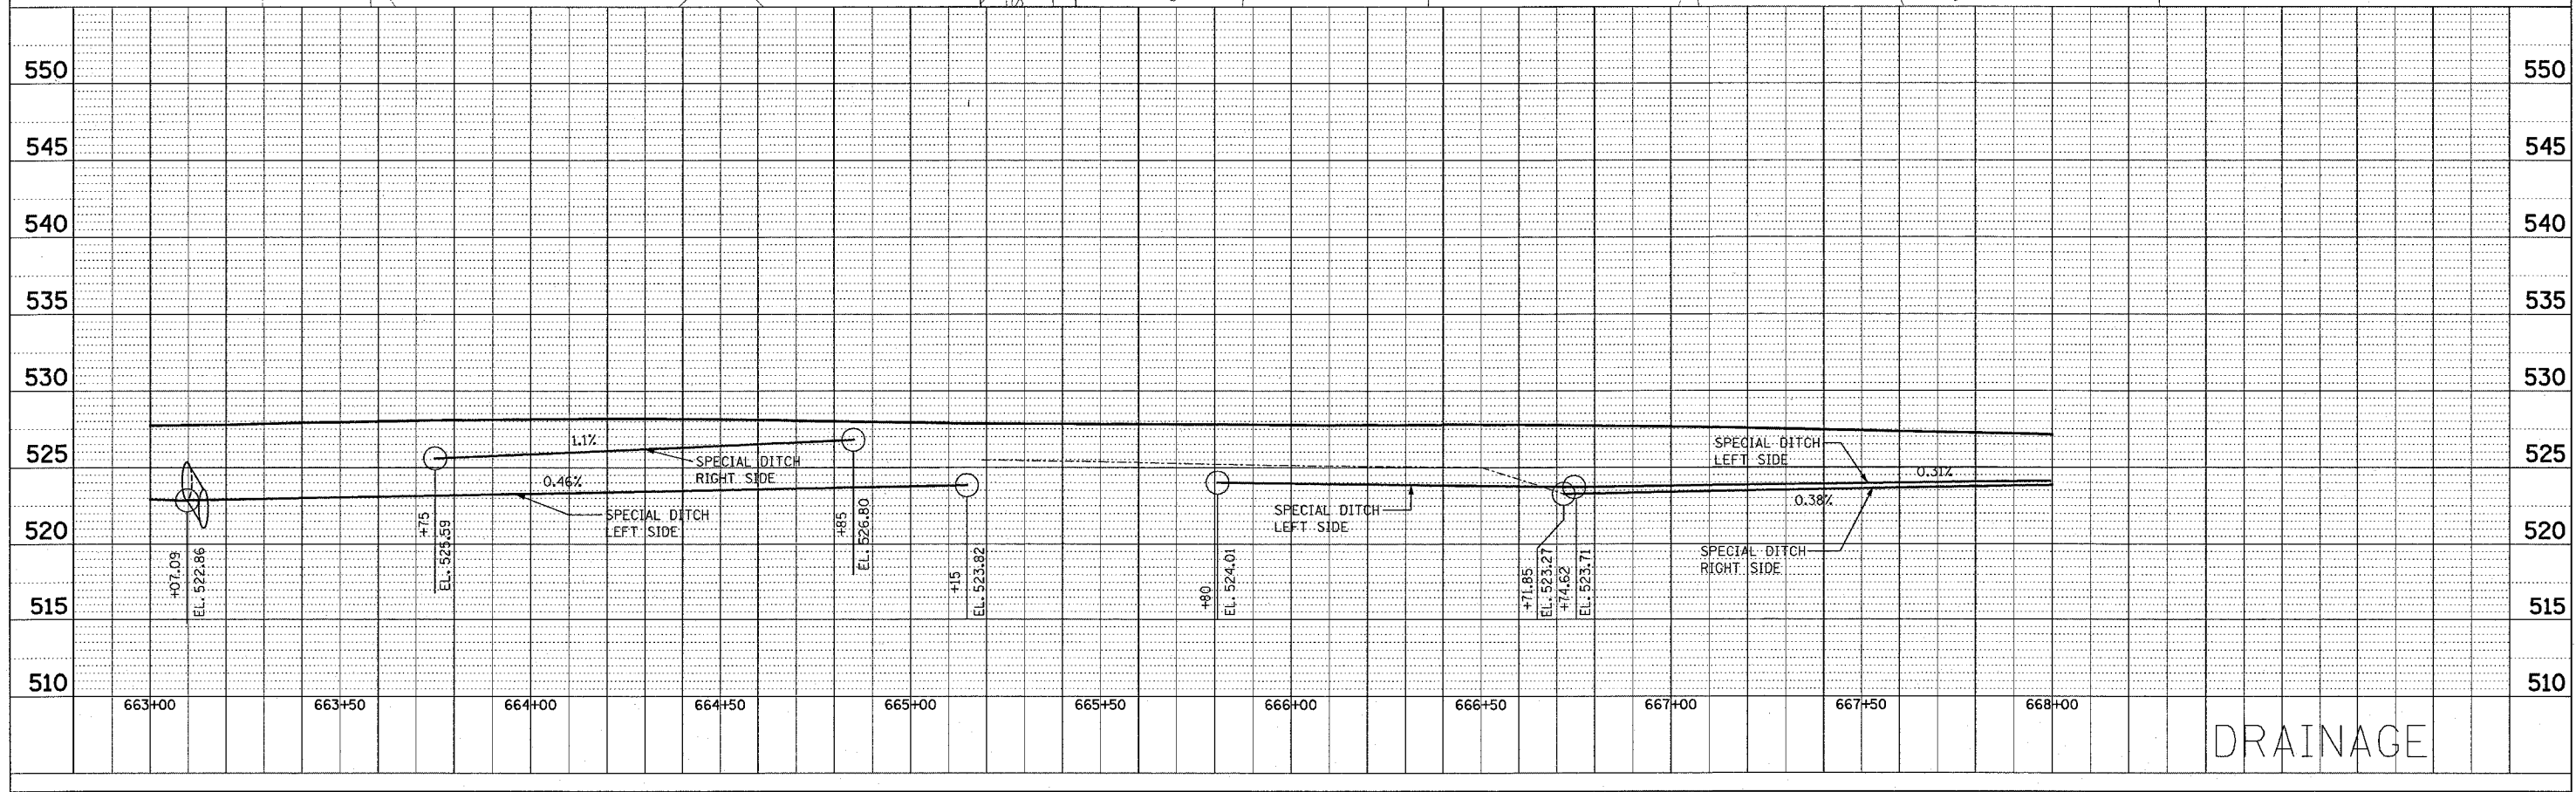


FAP RTE.	SECTION	COUNTY	TOTAL SHEETS	SHEET NO.
586	60R-2, 37R-1	MADISON	502	115
STA. 663+00		TO STA. 668+00		
FED. ROAD DIST. NO.	ILLINOIS	FED. AID PROJECT		

76301

PLAN	DATE
BY	
REVISIONS	
NO.	

PROFILE	DATE
BY	
REVISIONS	
NO.	

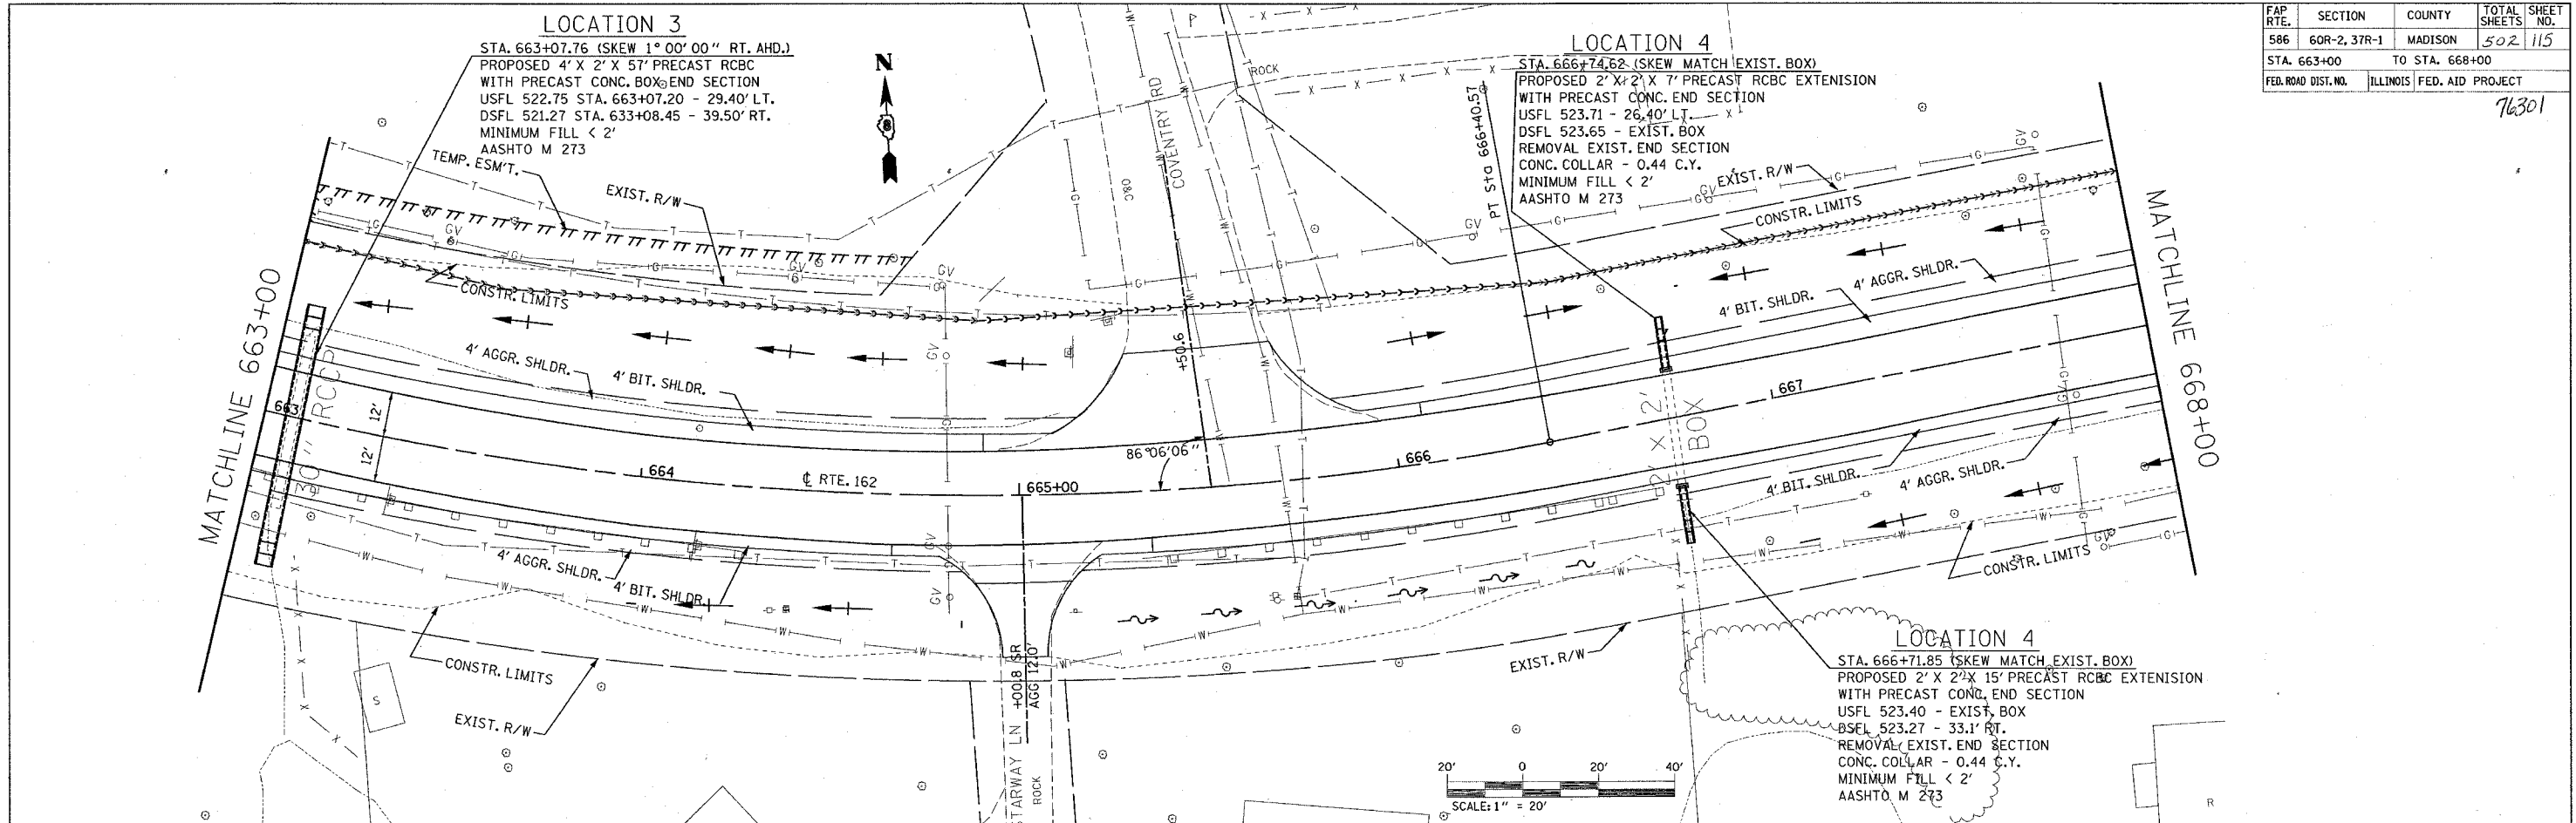

DRAINAGE