
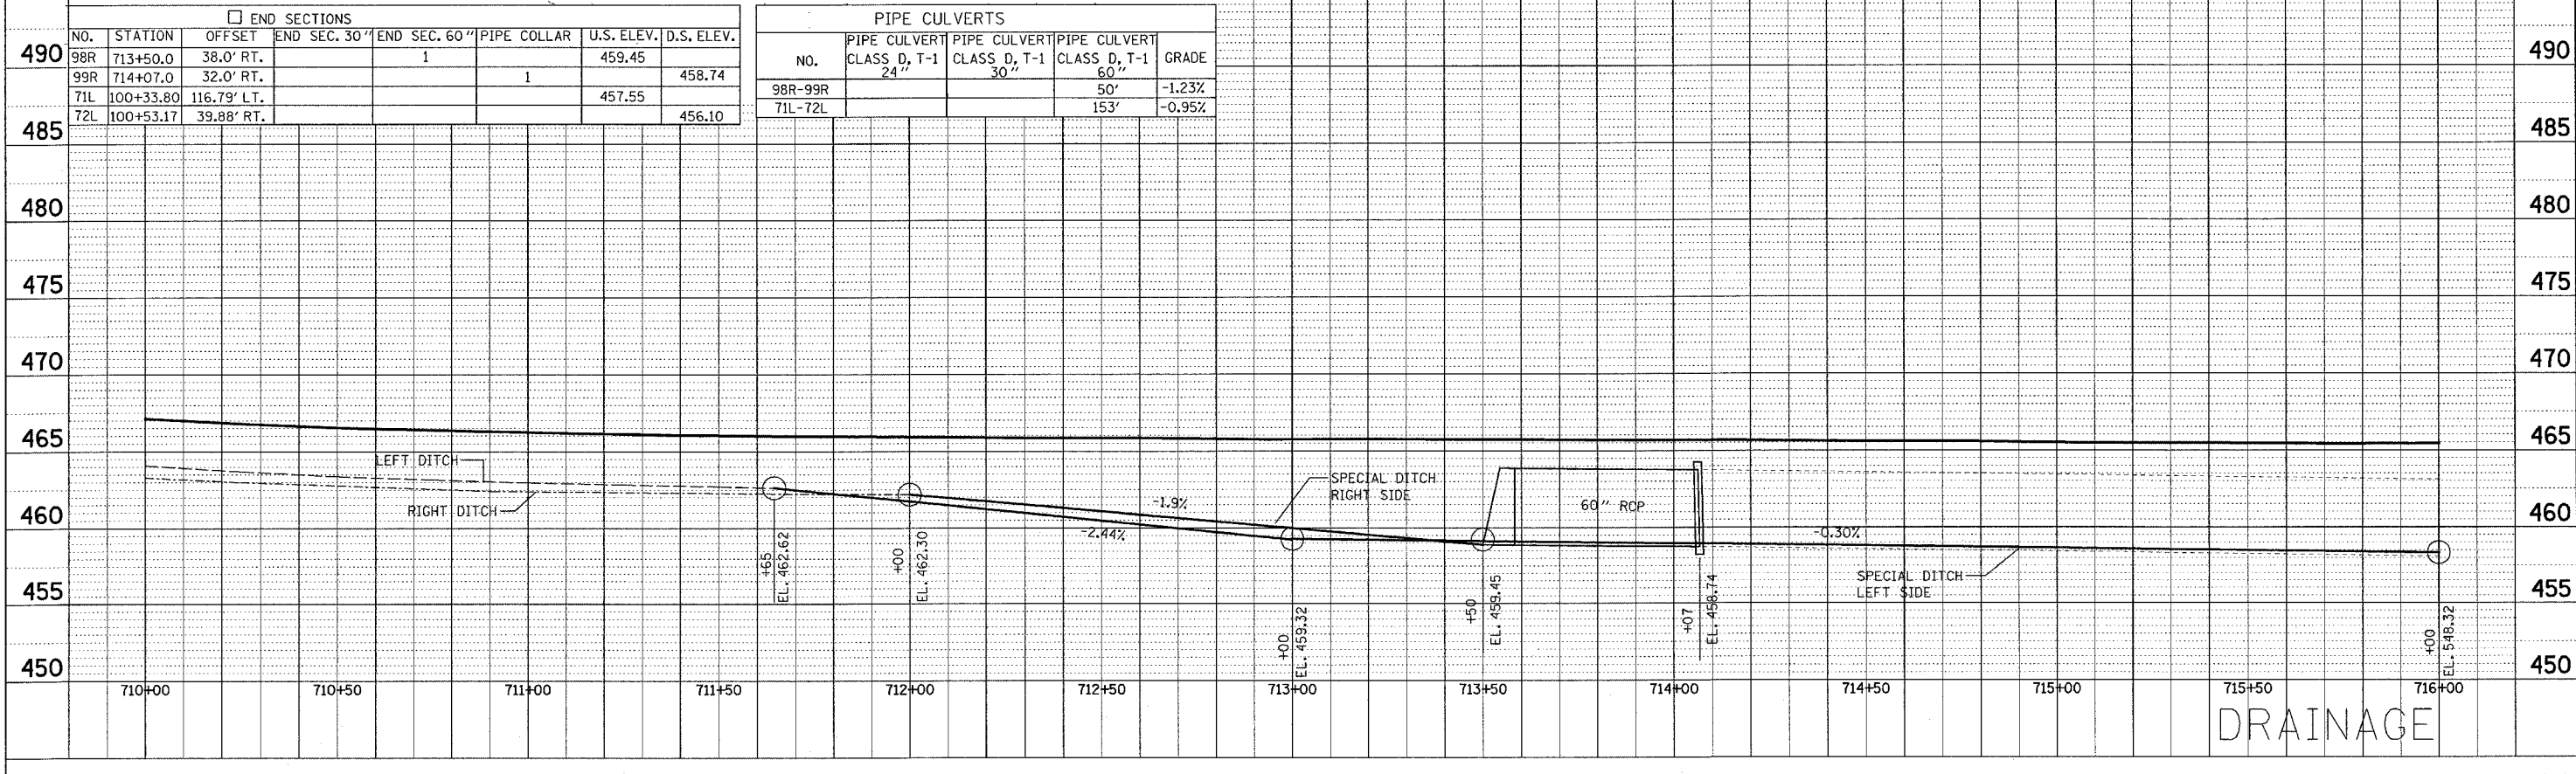


FAP RTE.	SECTION	COUNTY	TOTAL SHEETS	SHEET NO.
586	60R-2, 37R-1	MADISON	502	123
STA. 710+00		TO STA. 716+00		
CONTRACT NO.: 76301				

PLAN	DATE
SUBMITTED	BY
PLOTTED	CHECKED
NOTE BOOK	NO.
DATE	
NO.	

PROFILE	DATE
REVISIONS	BY
PLOTTED	CHECKED
NOTE BOOK	NO.
DATE	
NO.	

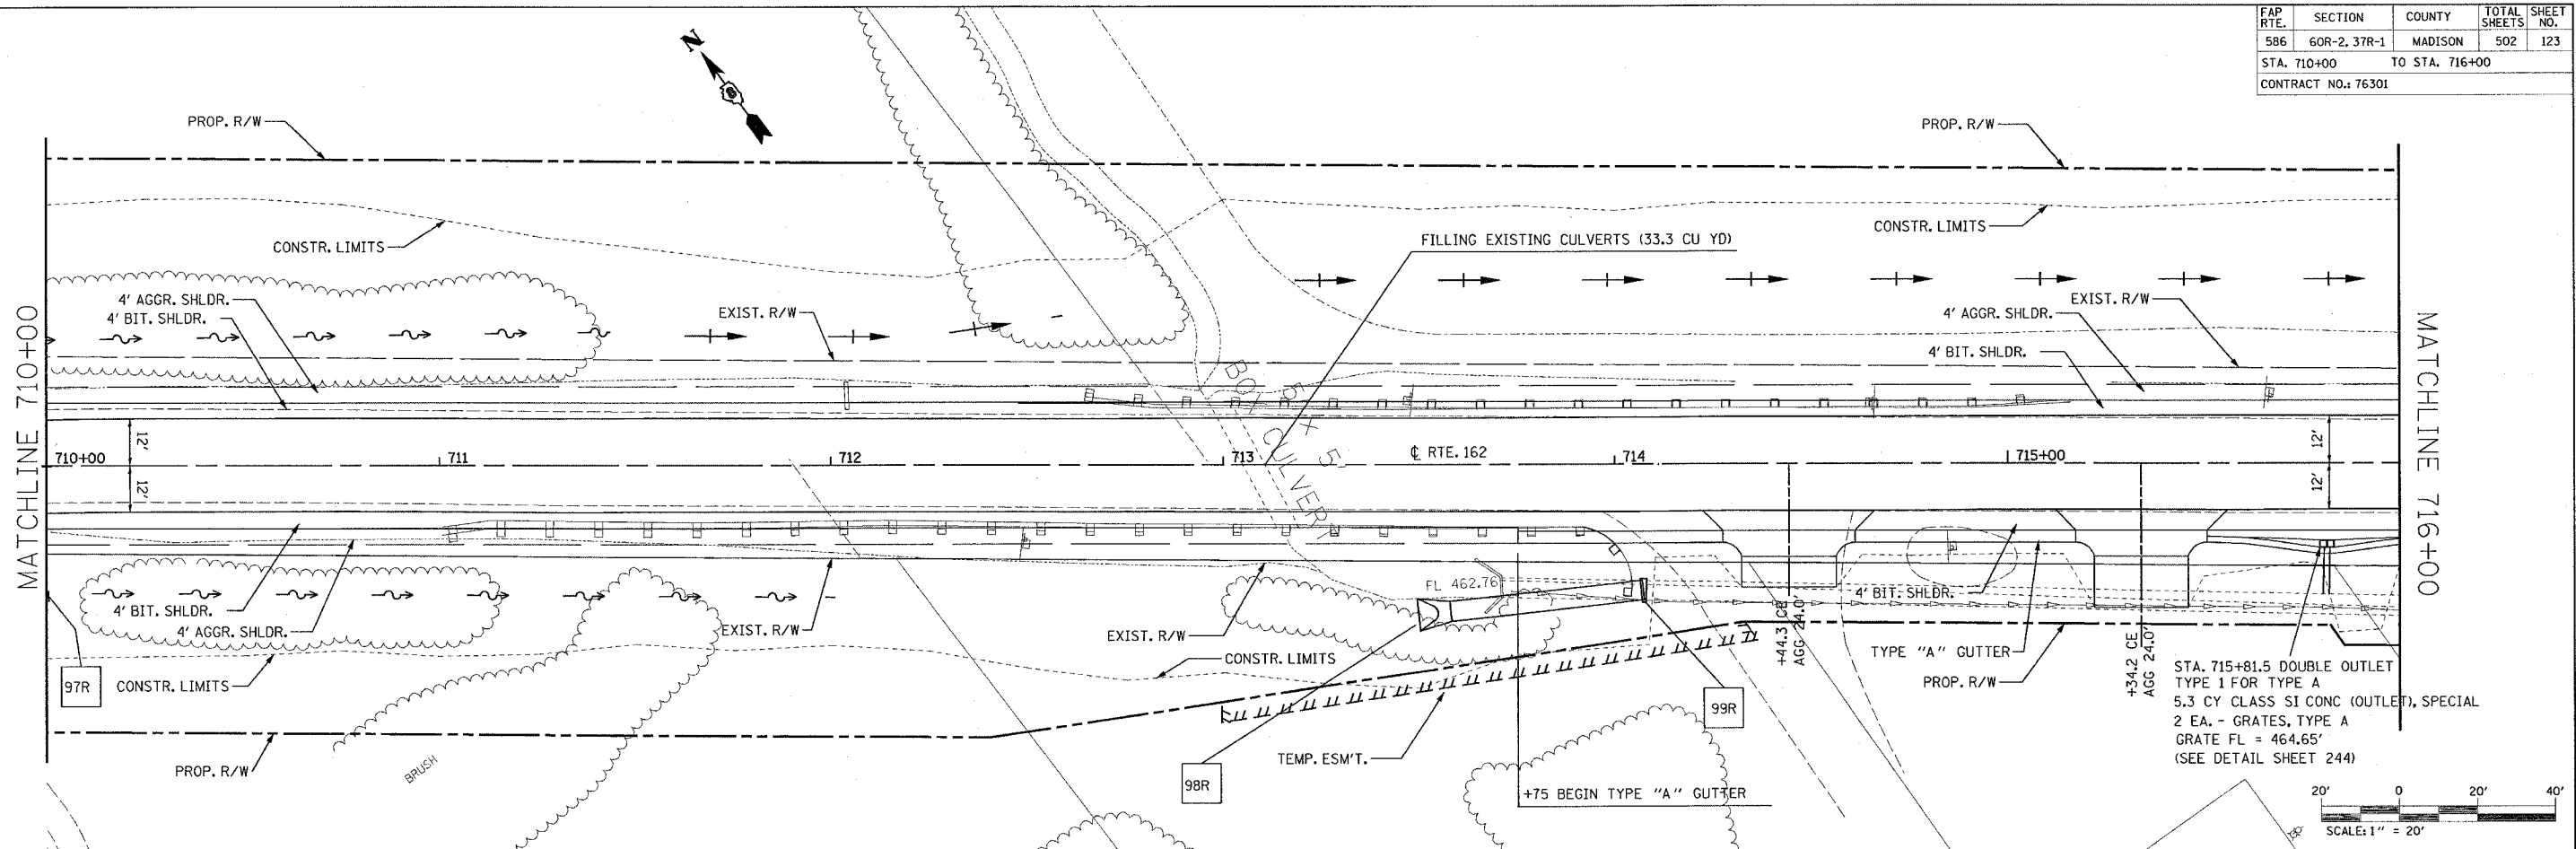

DRAINAGE