


FAP ROUTE	SECTION	COUNTY	TOTAL SHEETS	SHEET NO.
586	60R-2, 3TR-1	MADISON	502	223

STA. TO STA.

EXISTING CONDITIONS:

CONTRACT 76301

PLAN	SUBMITTED	DATE
NOTE BOOK	ALIGNMENT CHECKED	
NO.	BY FILE NAME	

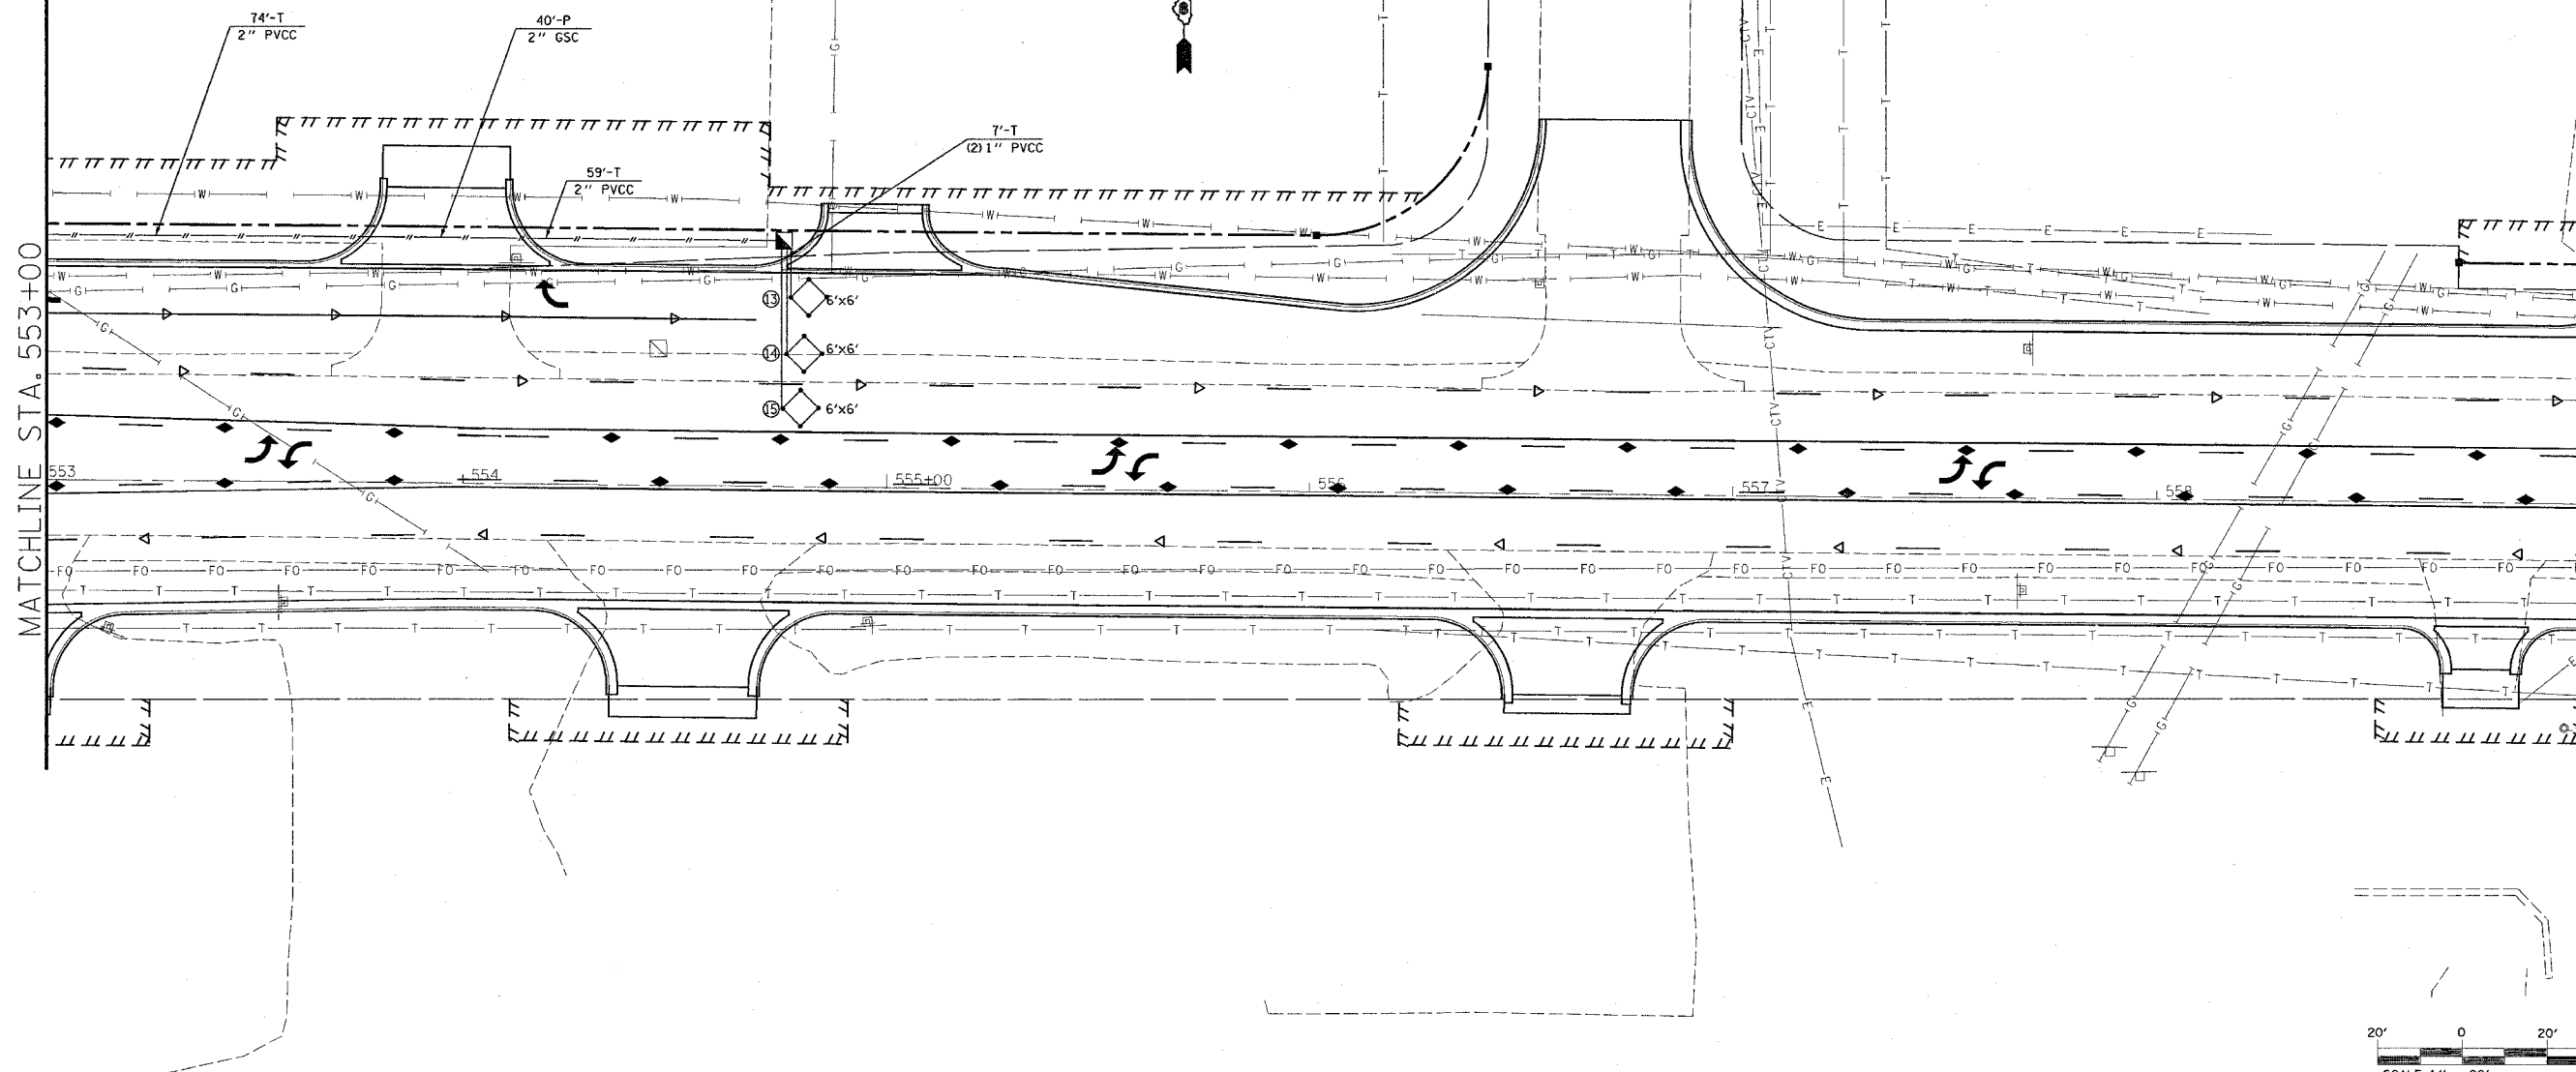

REVISIONS	
NAME	DATE

ILLINOIS DEPARTMENT OF TRANSPORTATION
TRAFFIC SIGNAL MODERNIZATION
ILL RTE. 162 @ RIGGIN RD.

FAP 586
SECTION 60R-2, 3TR-1
MADISON COUNTY

DRAWN BY: