



FAP ROUTE	SECTION	COUNTY	TOTAL SHEETS	SHEET NO.
586	60R-2, 37R-1	MADISON	502	229
STA.	TO STA.			
			CONTRACT NO: 76301	

PLAIN	SURVEYED	BY	DATE
NOTE BOOK	ALIGNED		
NO.	CHECKED		
	RT. OF WAY		
	CHECKED		
	NO.		
	NO.		

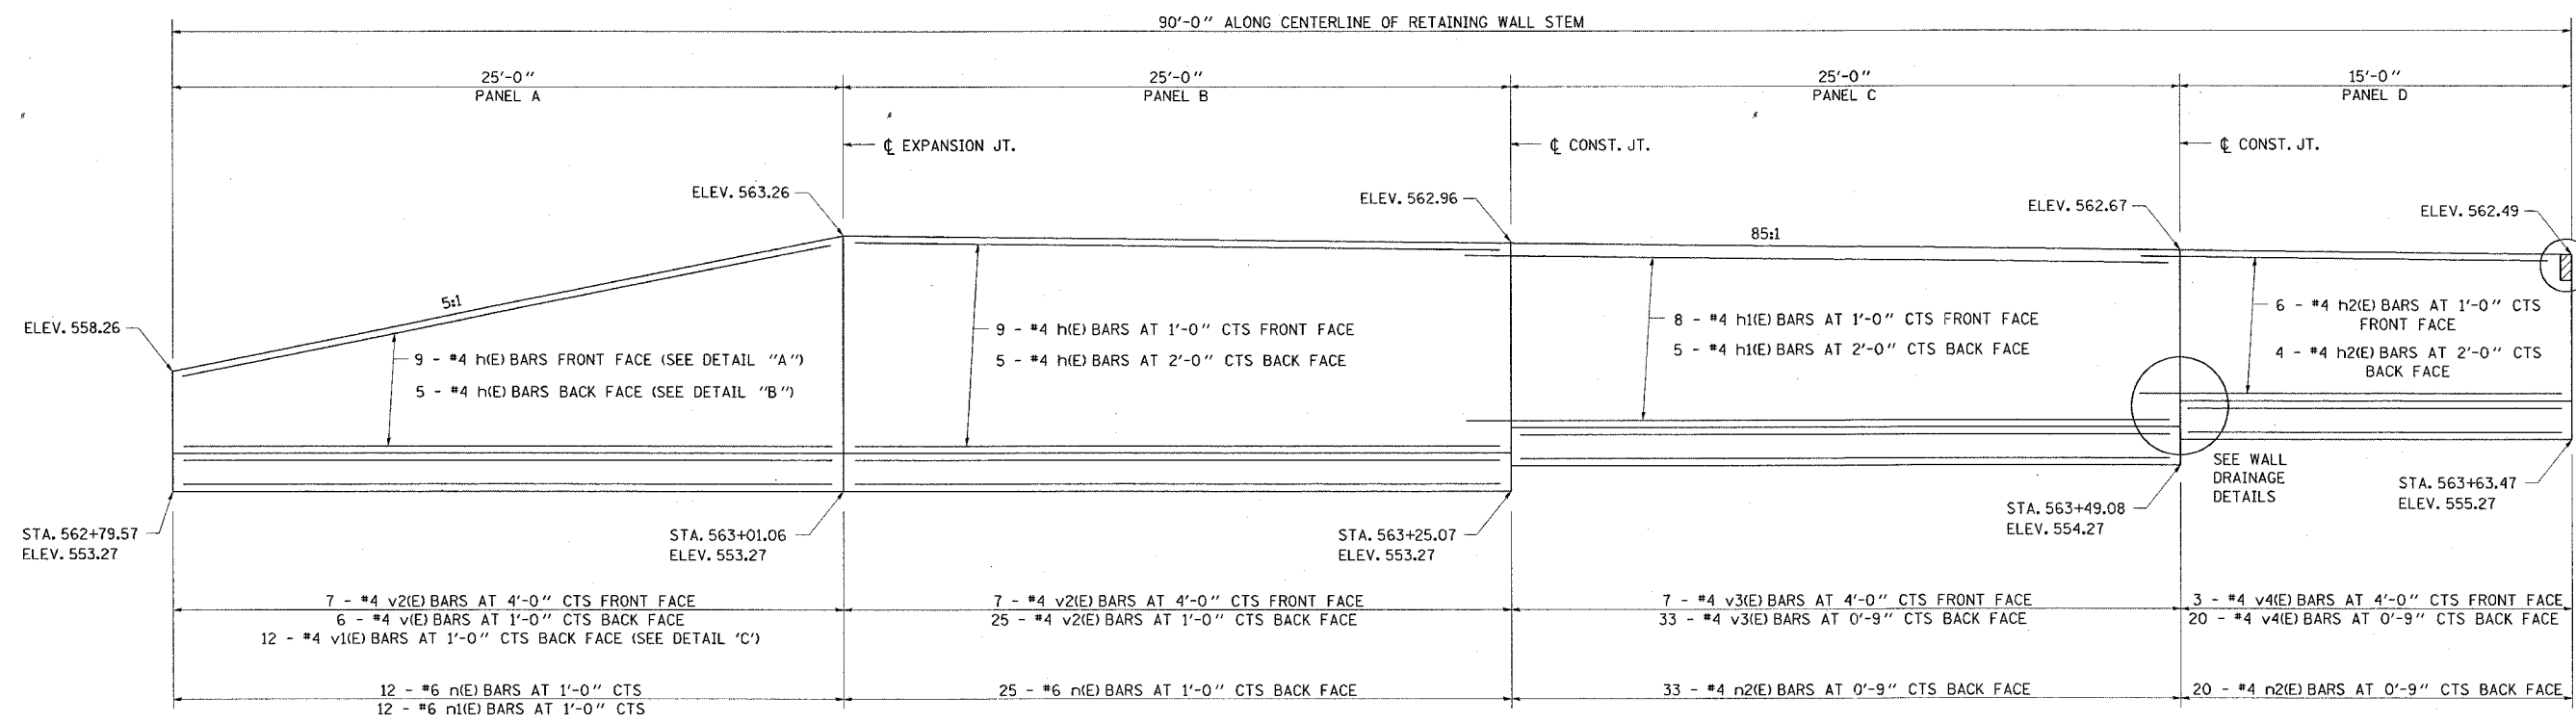

NOTCH OUT TO MATCH PROPOSED CURB AND GUTTER AT ENTRANCE. COST OF THIS WORK INCIDENTAL TO "CONCRETE STRUCTURES"

ELEVATION - LOOKING AT BACK FACE

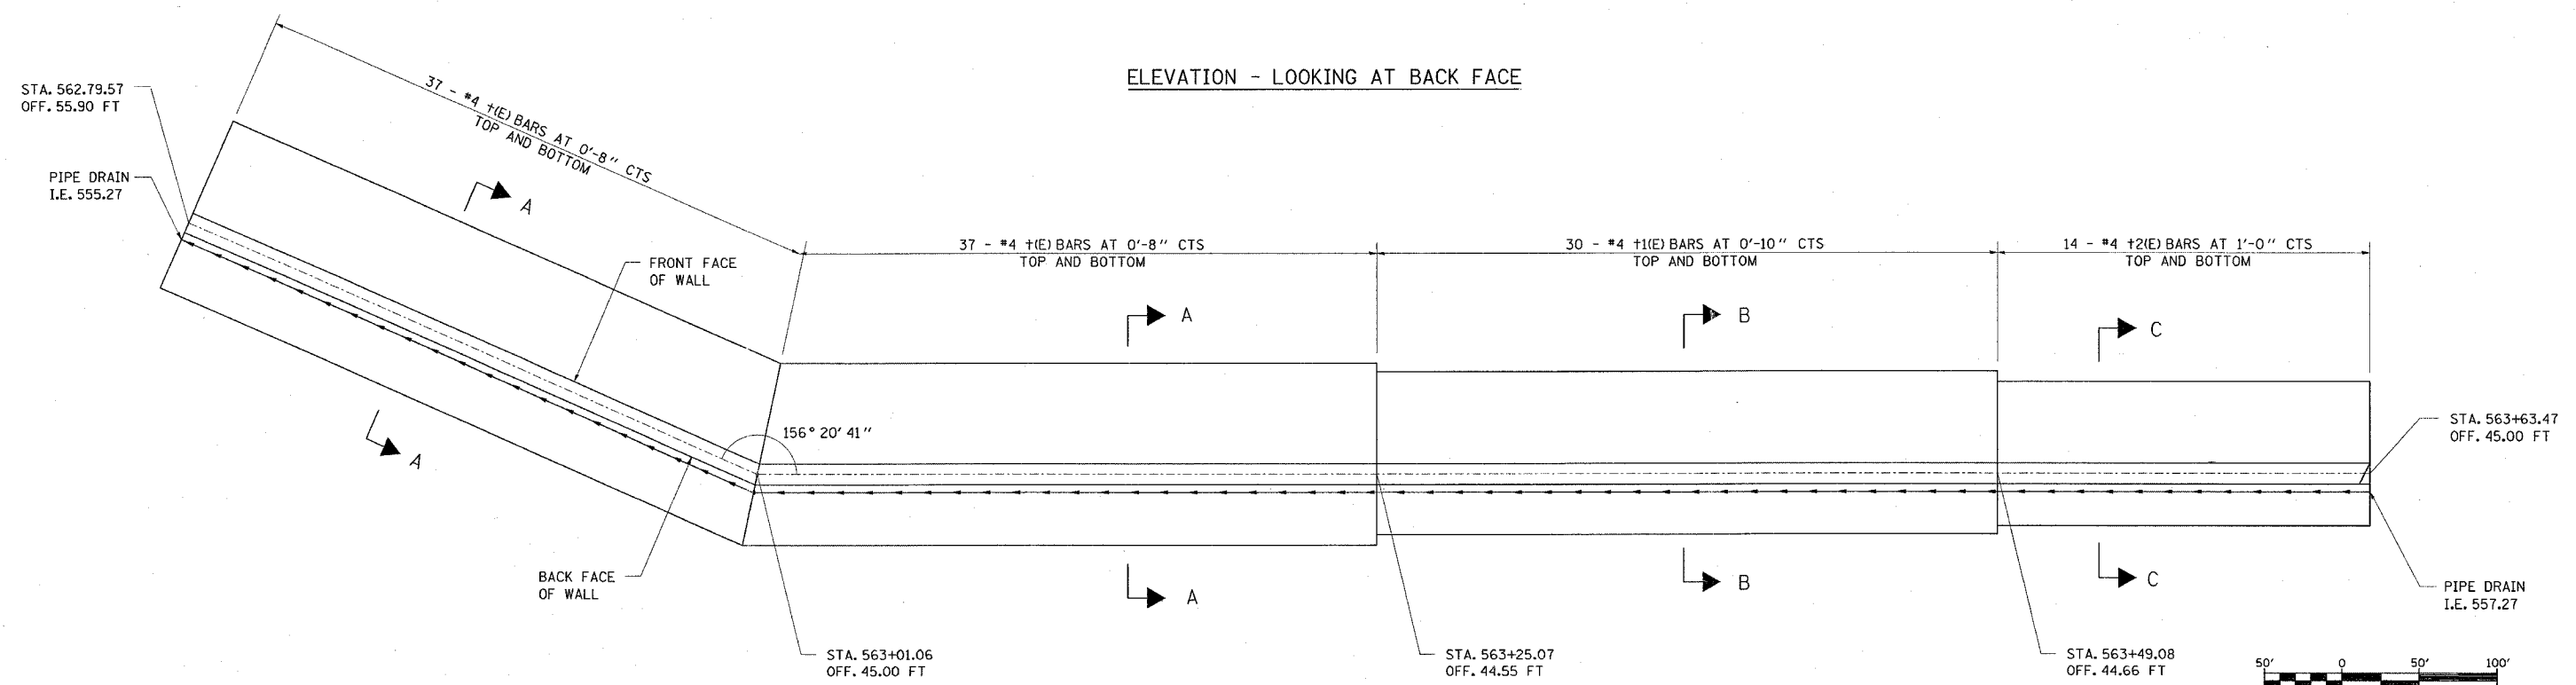

PLAN

MIN. BAR LAP
 #4 BAR = 1'-8"
 #6 BAR = 2'-7"

DESIGN STRESSES
 fy = 60,000 PSI
 f'c = 3,500 PSI

REVISIONS	
NAME	DATE

ILLINOIS DEPARTMENT OF TRANSPORTATION
RETAINING WALL DETAILS

FAP ROUTE 586
 SECTION 60R-2, 37R-1
 MADISON COUNTY

DRAWN BY:

