


FINAL SURVEY PLOTTED FROM SURVEY NOTE BOOK NO. BY

ORIGINAL SURVEY PLOTTED FROM SURVEY NOTE BOOK NO. BY DATE

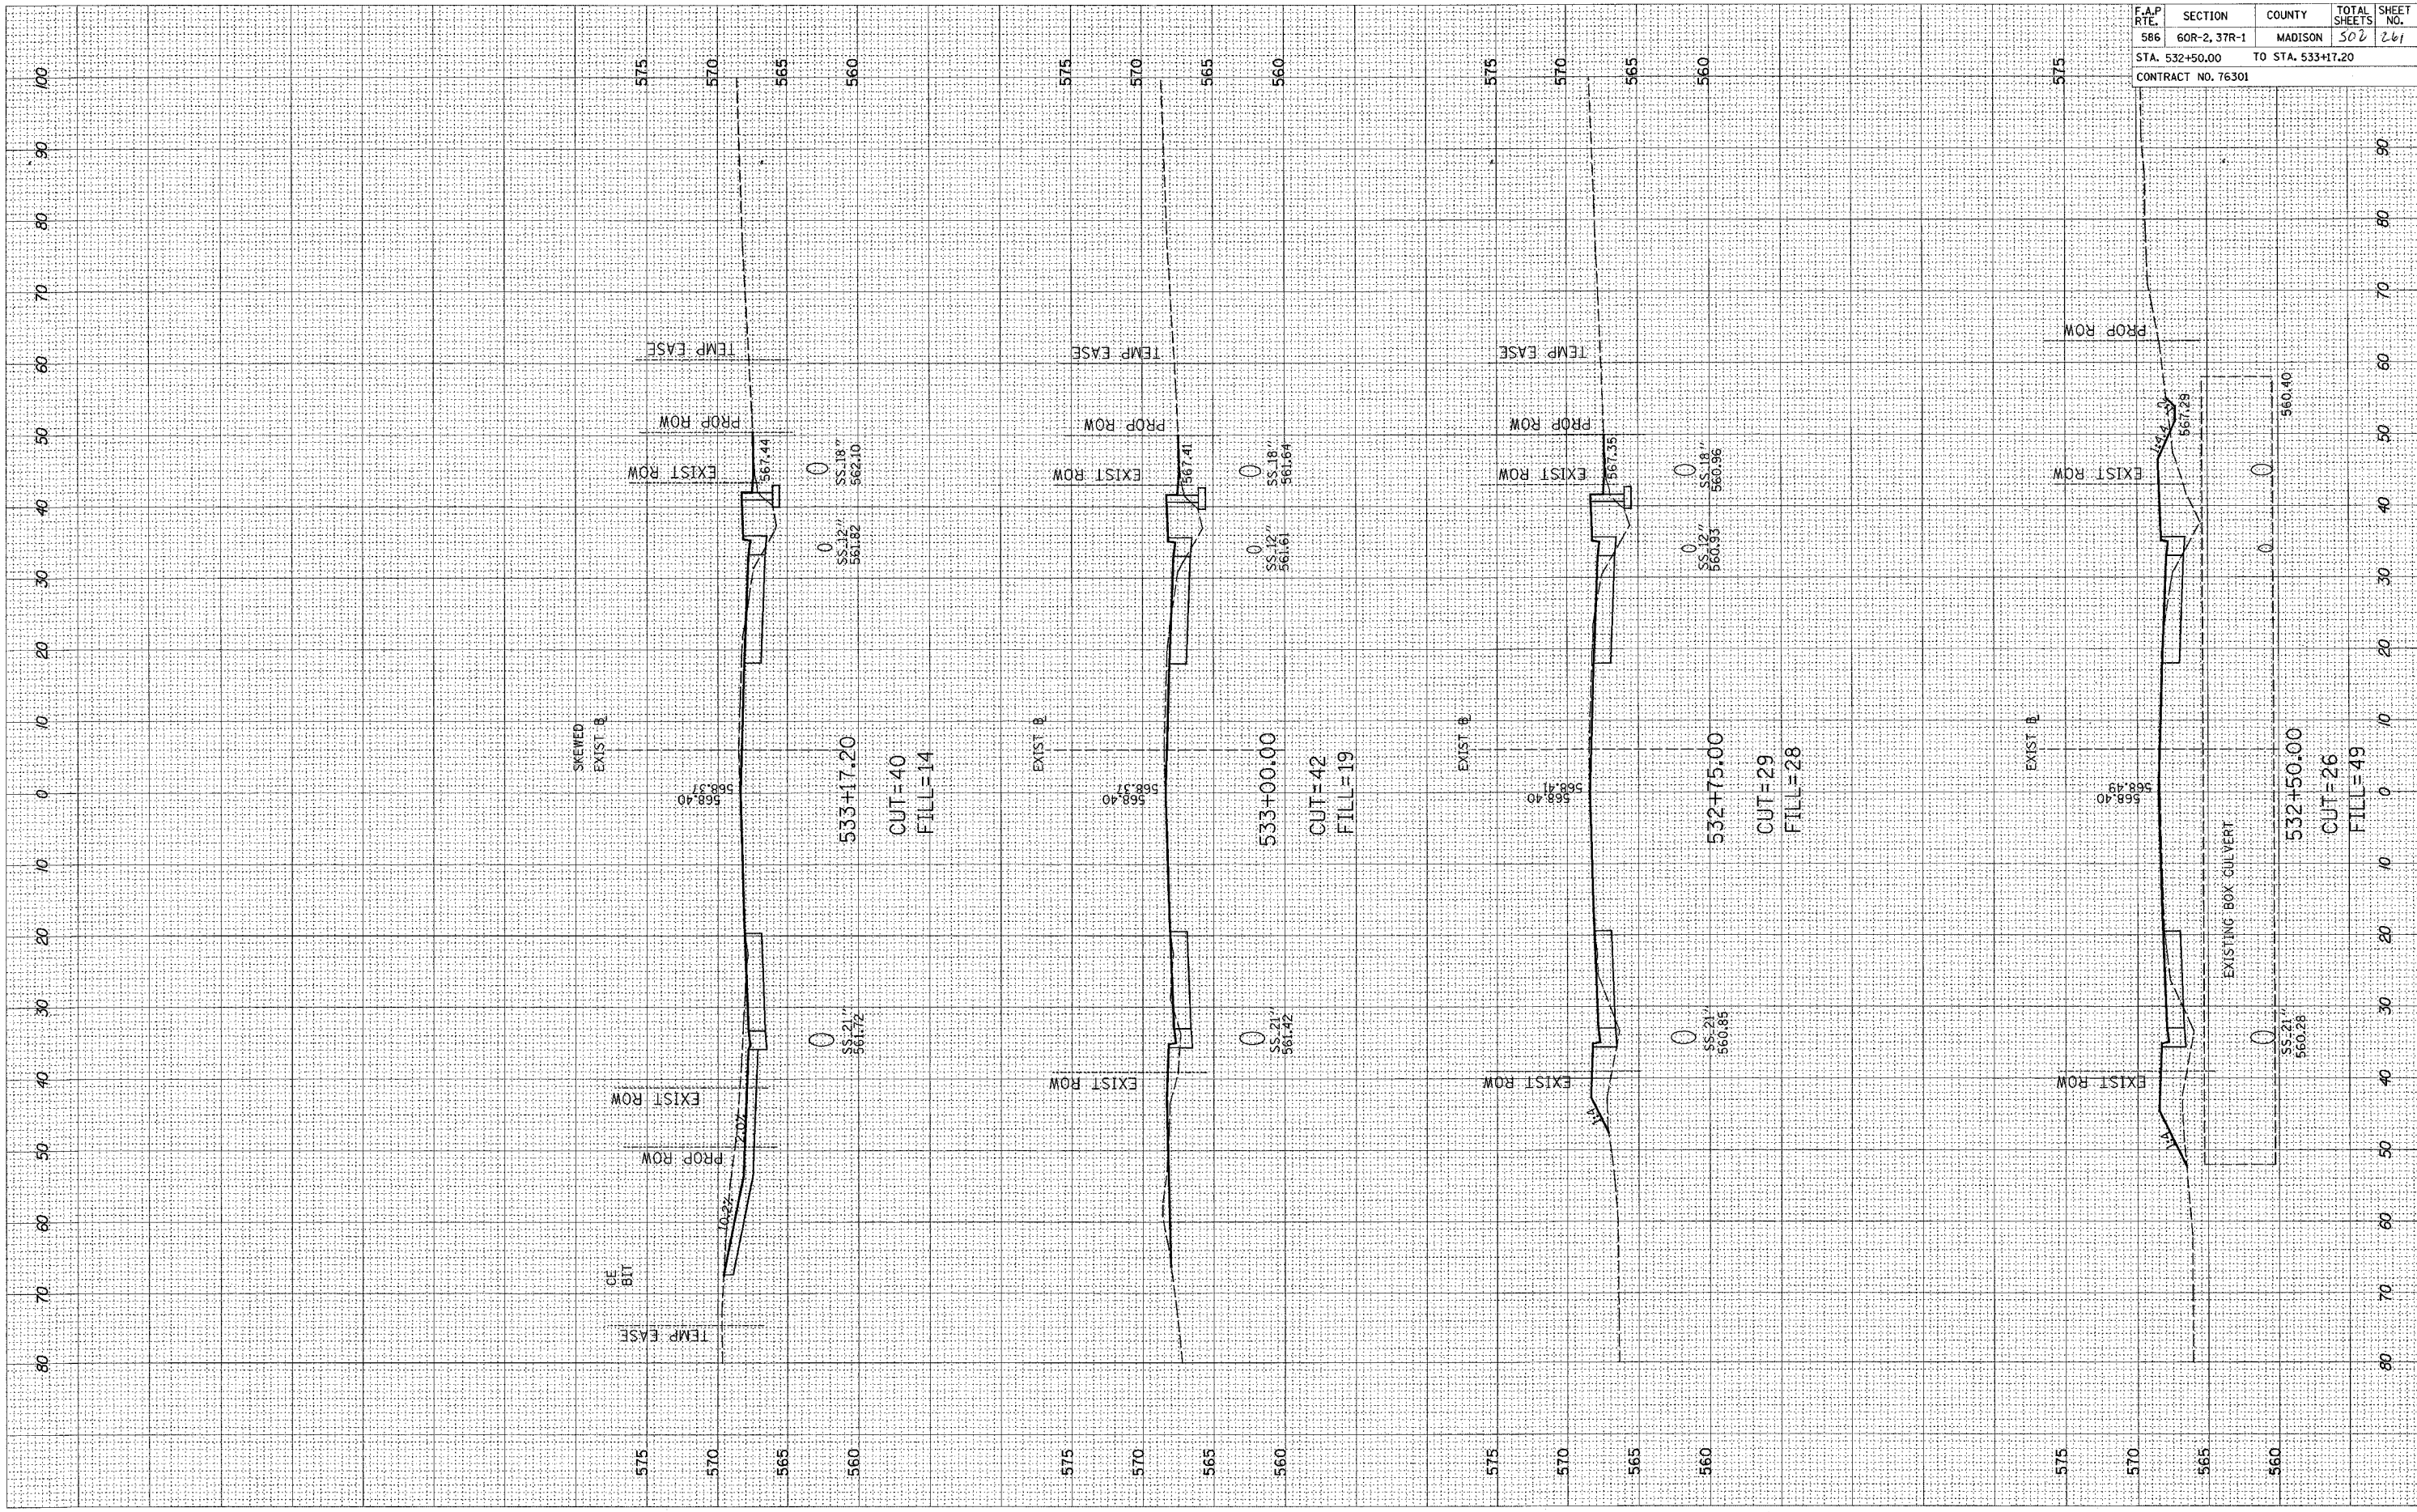

F.A.P. RTE.	SECTION	COUNTY	TOTAL SHEETS	SHEET NO.
566	60R-2, 37R-1	MADISON	502	261
STA. 532+50.00		TO STA. 533+17.20		
CONTRACT NO. 76301				

532+75.00
CUT=29
FILL=28

533+00.00
CUT=42
FILL=19

533+17.20
CUT=40
FILL=14

532+50.00
CUT=26
FILL=49

EXISTING BOX CULVERT

SKEWED EXIST

GE BIT

EXIST ROW

PROP ROW

EXIST ROW

PROP ROW

TEMP EASE

EXIST

EXIST ROW

EXIST ROW

PROP ROW

TEMP EASE

EXIST

EXIST ROW

EXIST ROW

PROP ROW

TEMP EASE

EXIST

EXIST ROW

EXIST ROW

PROP ROW

TEMP EASE

SS-12"
561.82

SS-18"
562.10

SS-12"
561.64

SS-18"
561.94

SS-12"
560.33

SS-18"
560.96

SS-21"
560.28

SS-21"
560.40

568.40

568.40

568.40

568.40

SS-21"
561.72

SS-21"
561.42

SS-21"
560.85

SS-21"
560.28

SS-21"
560.40