


FINAL SURVEYED SURVEY PLOTTED TEMPLATE NO. BY DATE

FINAL SURVEYED SURVEY PLOTTED TEMPLATE NO. BY DATE

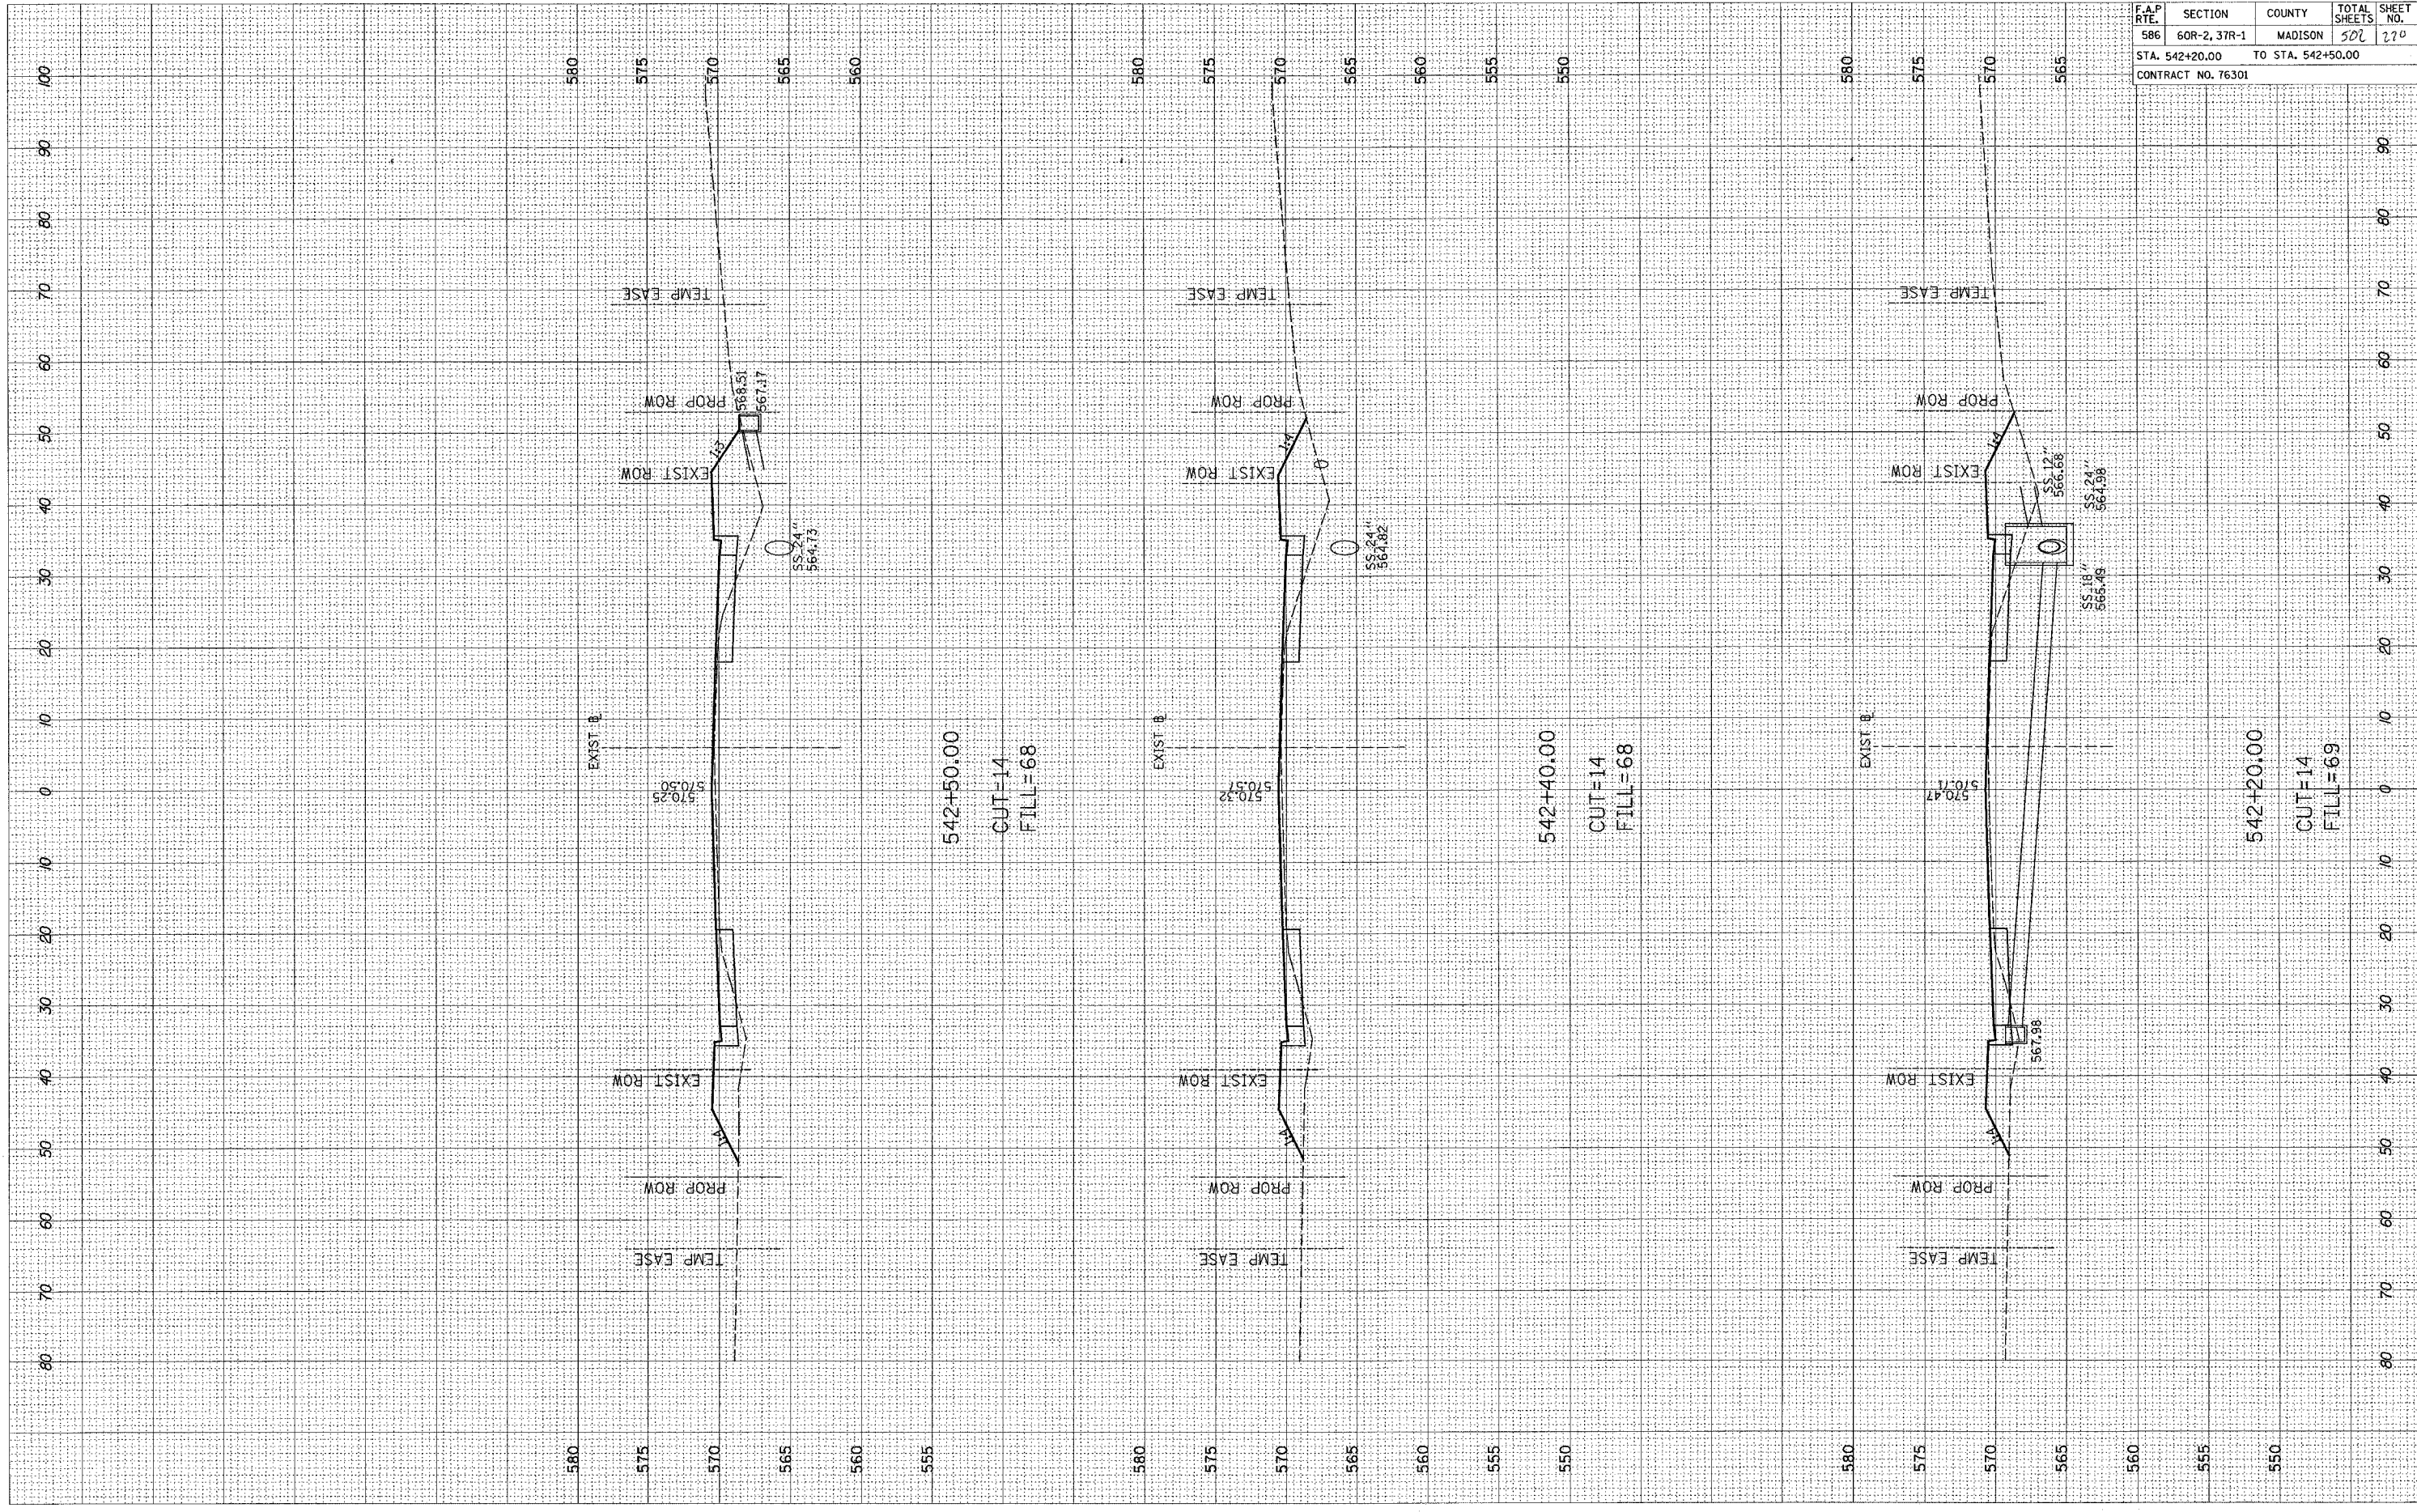

F.A.P. RTE.	SECTION	COUNTY	TOTAL SHEETS	SHEET NO.
586	60R-2, 37R-1	MADISON	502	270
STA. 542+20.00 TO STA. 542+50.00			CONTRACT NO. 76301	

542+50.00
CUT=14
FILL=68

542+40.00
CUT=14
FILL=68

542+20.00
CUT=14
FILL=69