


ORIGINAL SURVEY SHEETED PLOTTED TEMPLATE NO. _____ DATE _____ BY _____
 NOTE BOOK _____
 AREAS CHECKED _____

FINAL SURVEY SHEETED PLOTTED TEMPLATE NO. _____ DATE _____ BY _____
 NOTE BOOK _____
 AREAS CHECKED _____

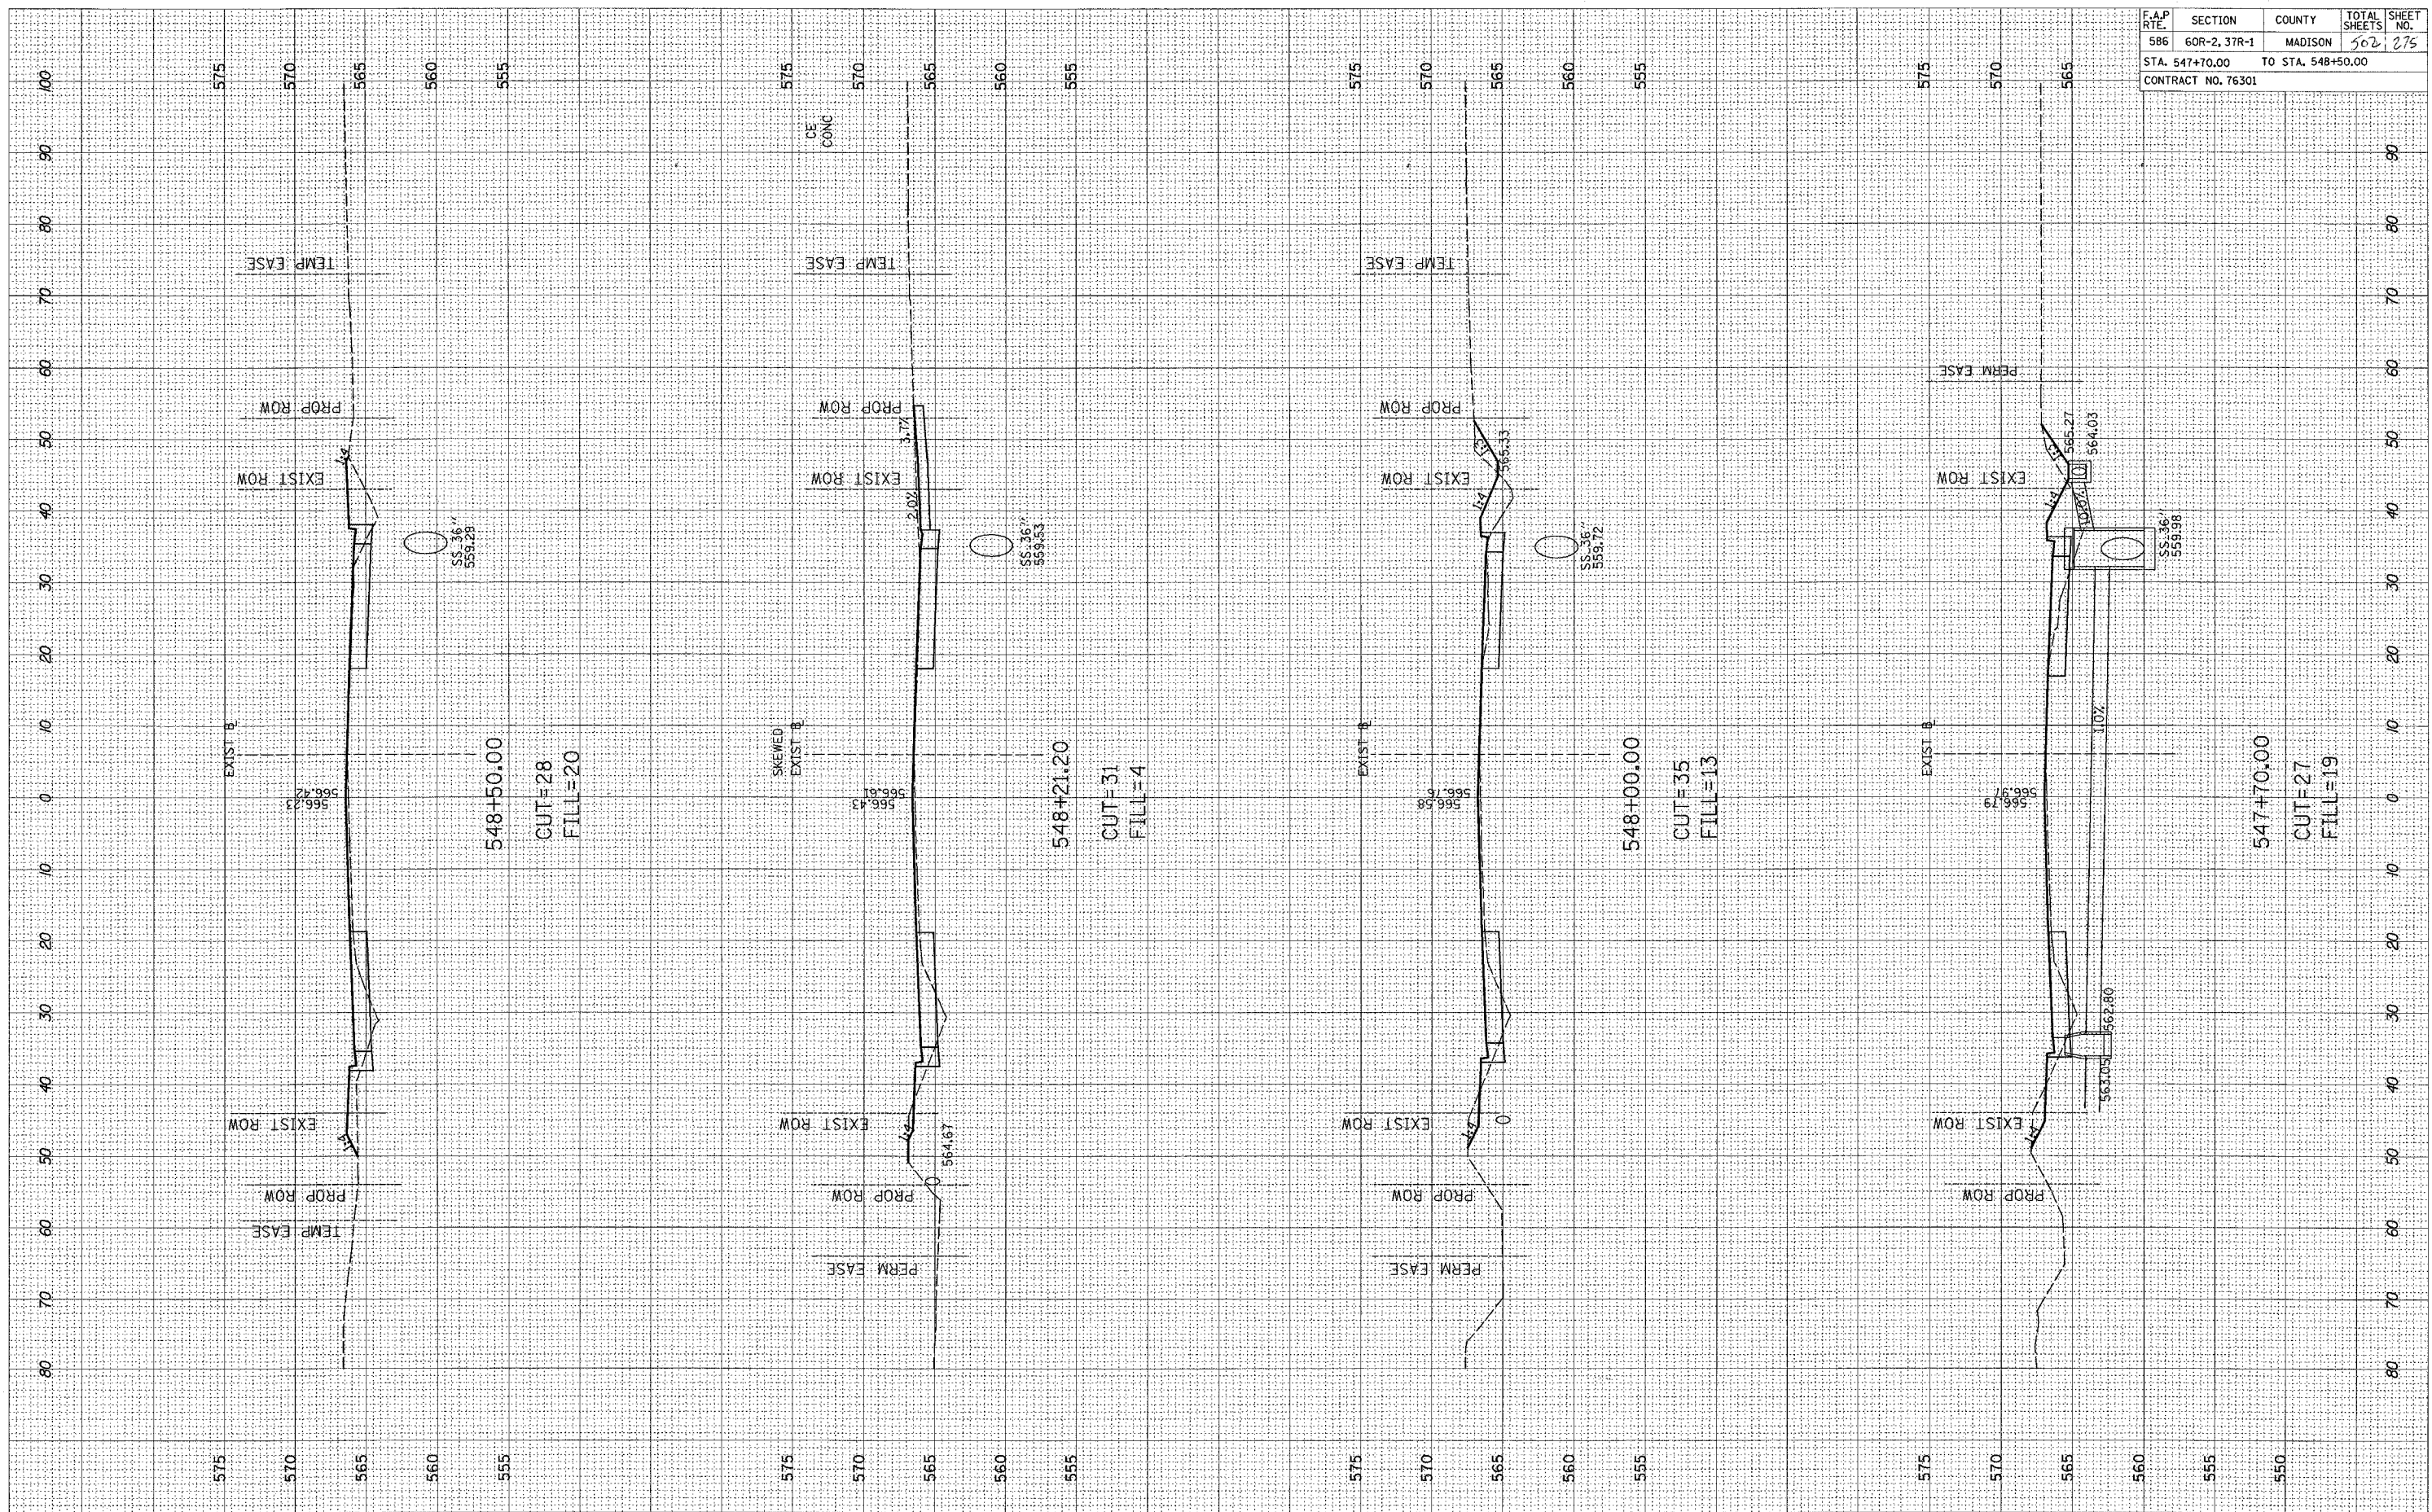

F.A.P. RTE.	SECTION	COUNTY	TOTAL SHEETS	SHEET NO.
586	60R-2, 37R-1	MADISON	502	275
STA. 547+70.00 TO STA. 548+50.00				
CONTRACT NO. 76301				