


FINAL SURVEY SUPERVISED BY DATE
 NOTE BOOK PLOTTED TEMPLATE AREAS CHECKED
 NO. AREAS CHECKED

ORIGINAL SURVEY SUPERVISED BY DATE
 NOTE BOOK PLOTTED TEMPLATE AREAS CHECKED
 NO. AREAS CHECKED

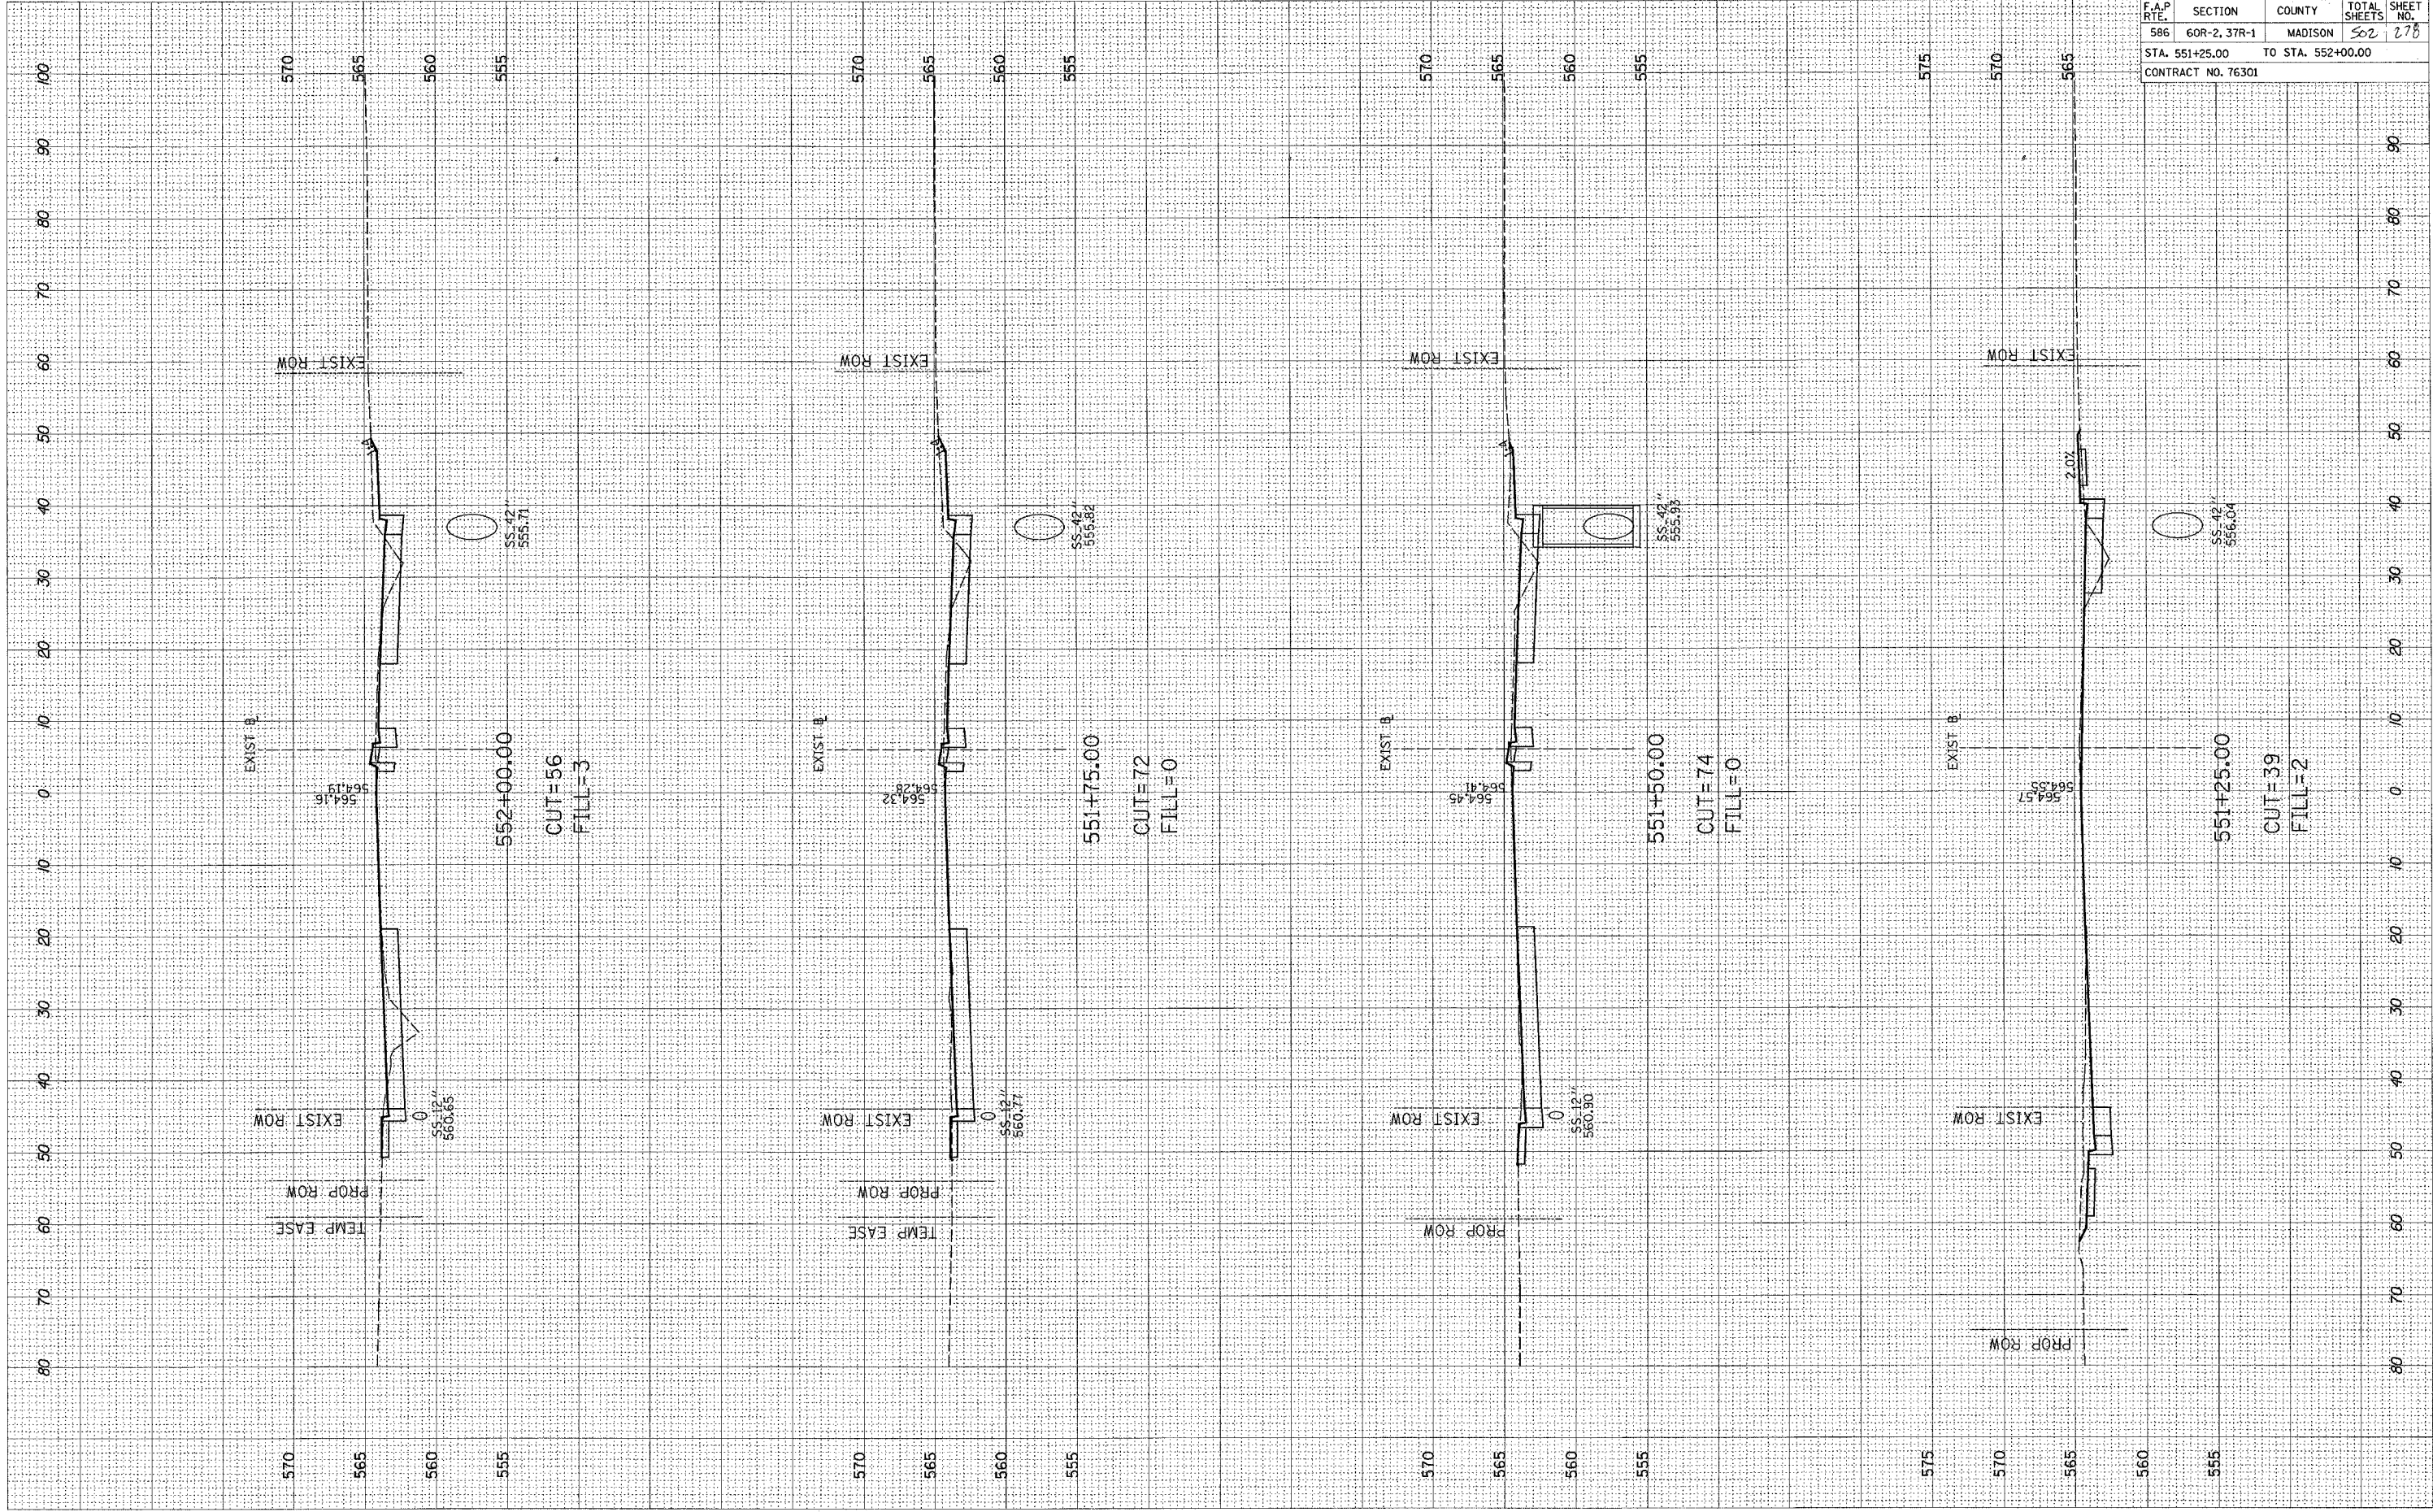

F.A.P. RTE.	SECTION	COUNTY	TOTAL SHEETS	SHEET NO.
586	60R-2, 37R-1	MADISON	502	278
STA. 551+25.00		TO STA. 552+00.00		
CONTRACT NO. 76301				