


ORIGINAL SURVEY PLOTTED
 NOTE BOOK TEMPLATE
 NO. AREAS CHECKED

FINAL SURVEY SURVEYED
 NOTE BOOK PLOTTED
 NO. AREAS CHECKED

BY _____ DATE _____

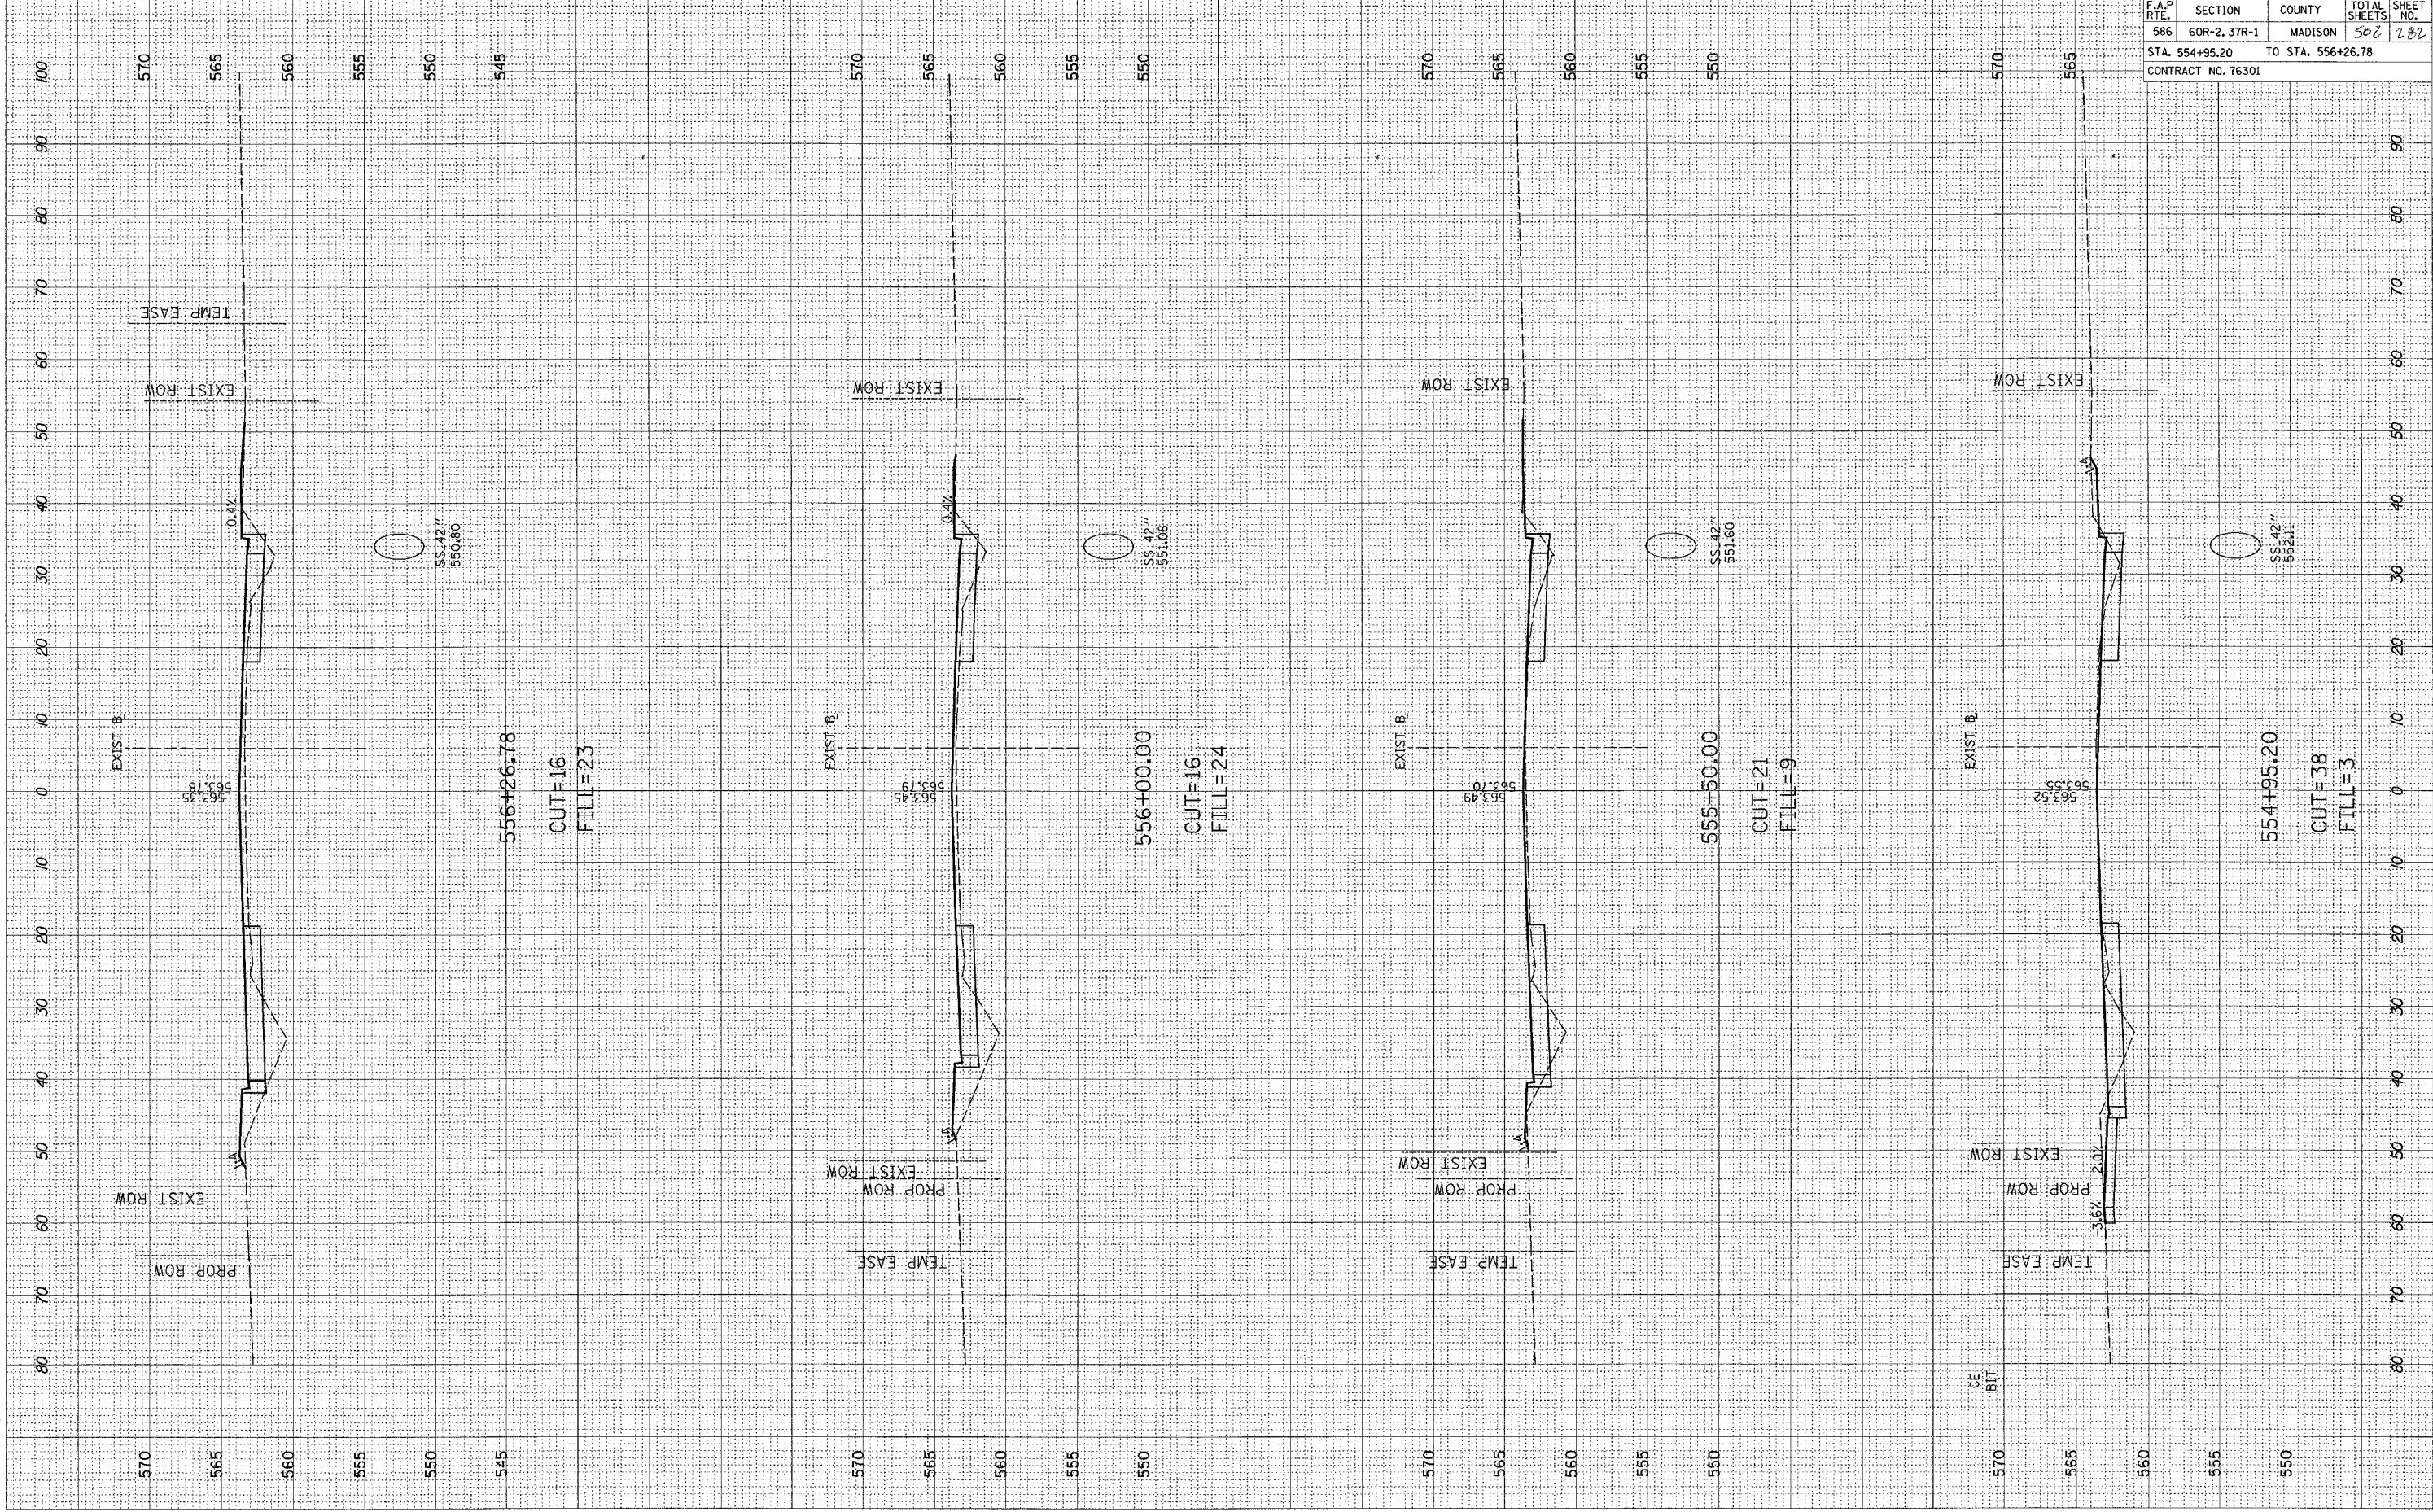

F.A.P. RTE.	SECTION	COUNTY	TOTAL SHEETS	SHEET NO.
586	60R-2, 37R-1	MADISON	502	282
STA. 554+95.20		TO STA. 556+26.78		
CONTRACT NO. 76301				