


ORIGINAL SURVEY PLOTTED
 NOTE BOOK NO. _____
 SURVEYED BY _____
 PLOTTED BY _____
 TEMPLATE NO. _____
 AREAS CHECKED _____

FINAL SURVEY PLOTTED
 NOTE BOOK NO. _____
 SURVEYED BY _____
 PLOTTED BY _____
 TEMPLATE NO. _____
 AREAS CHECKED _____

BY _____

DATE _____

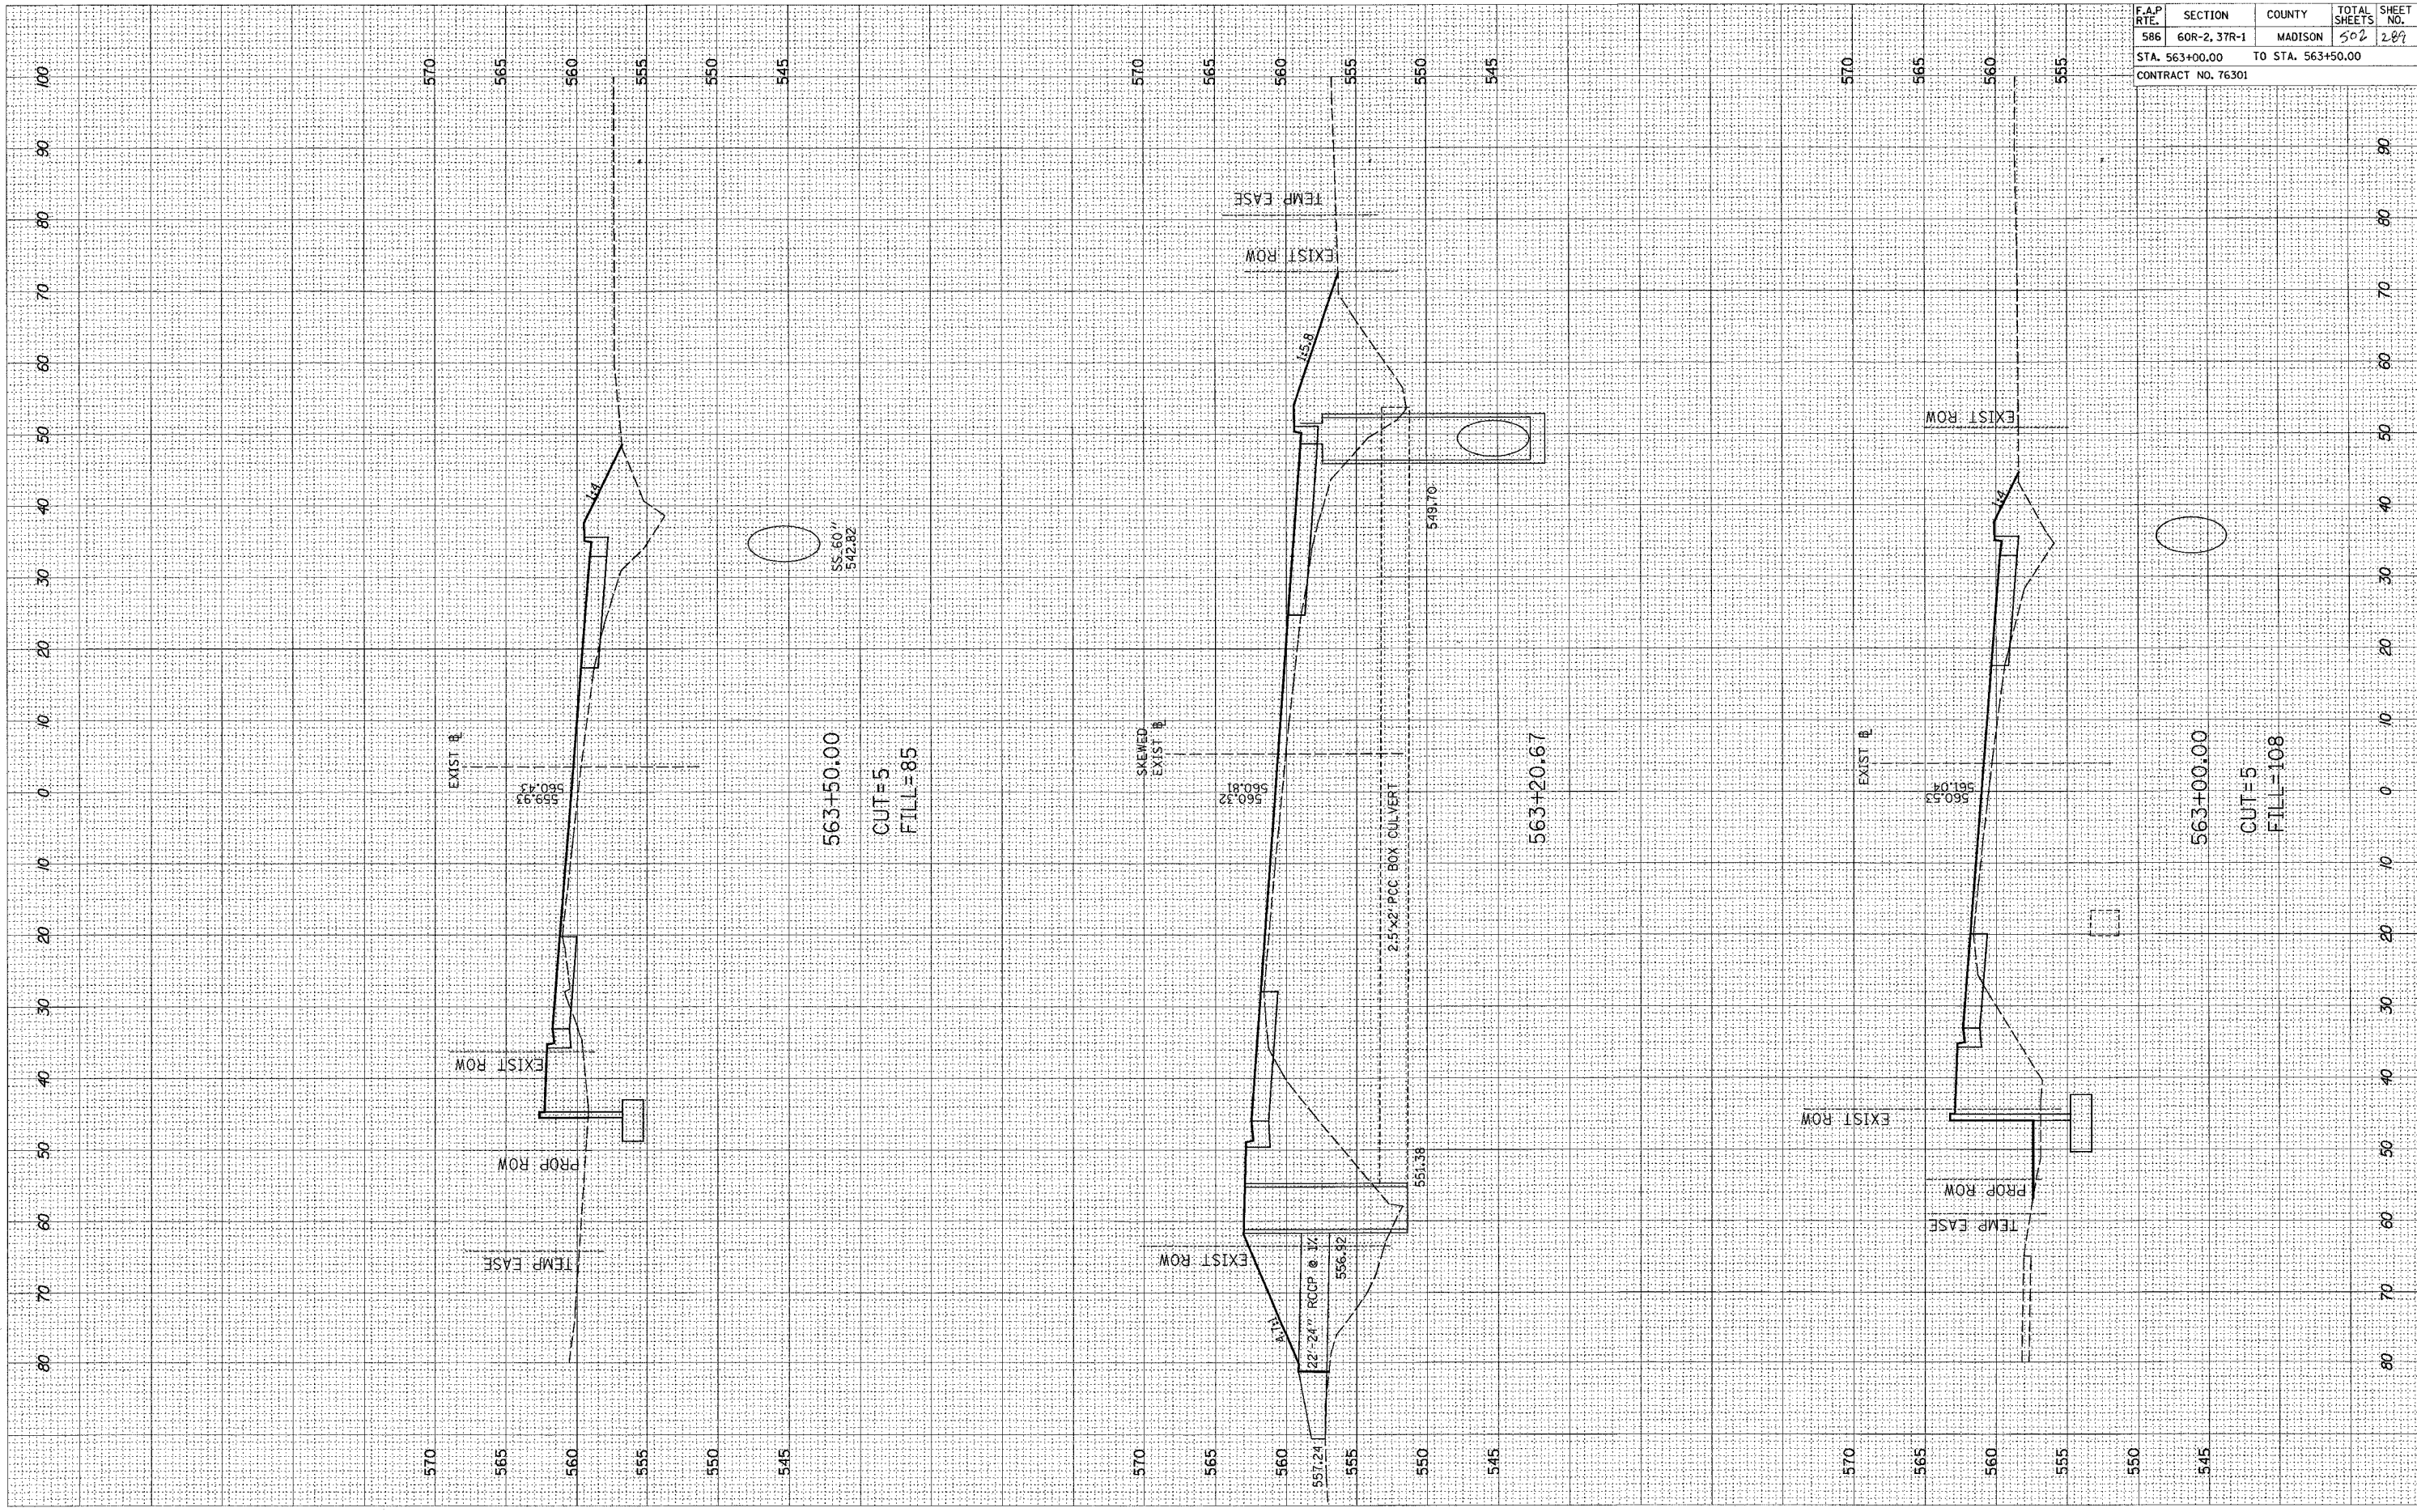

563+50.00
 CUT=5
 FILL=85

563+20.67

563+00.00
 CUT=5
 FILL=108

F.A.P. RTE.	SECTION	COUNTY	TOTAL SHEETS	SHEET NO.
586	60R-2, 37R-1	MADISON	502	289
STA. 563+00.00 TO STA. 563+50.00				
CONTRACT NO. 76301				