


F.A.P. RTE.	SECTION	COUNTY	TOTAL SHEETS	SHEET NO.
586	60R-2, 37R-1	MADISON	502	296
STA. 572+50.00		TO STA. 573+00.00		
CONTRACT NO. 76301				

FINAL SURVEY	DRAWN	BY	DATE
NOTE BOOK NO.	PLOTTED		
	TEMPLATE		
	AREAS CHECKED		

ORIGINAL SURVEY	DRAWN	BY	DATE
NOTE BOOK NO.	PLOTTED		
	TEMPLATE		
	AREAS CHECKED		

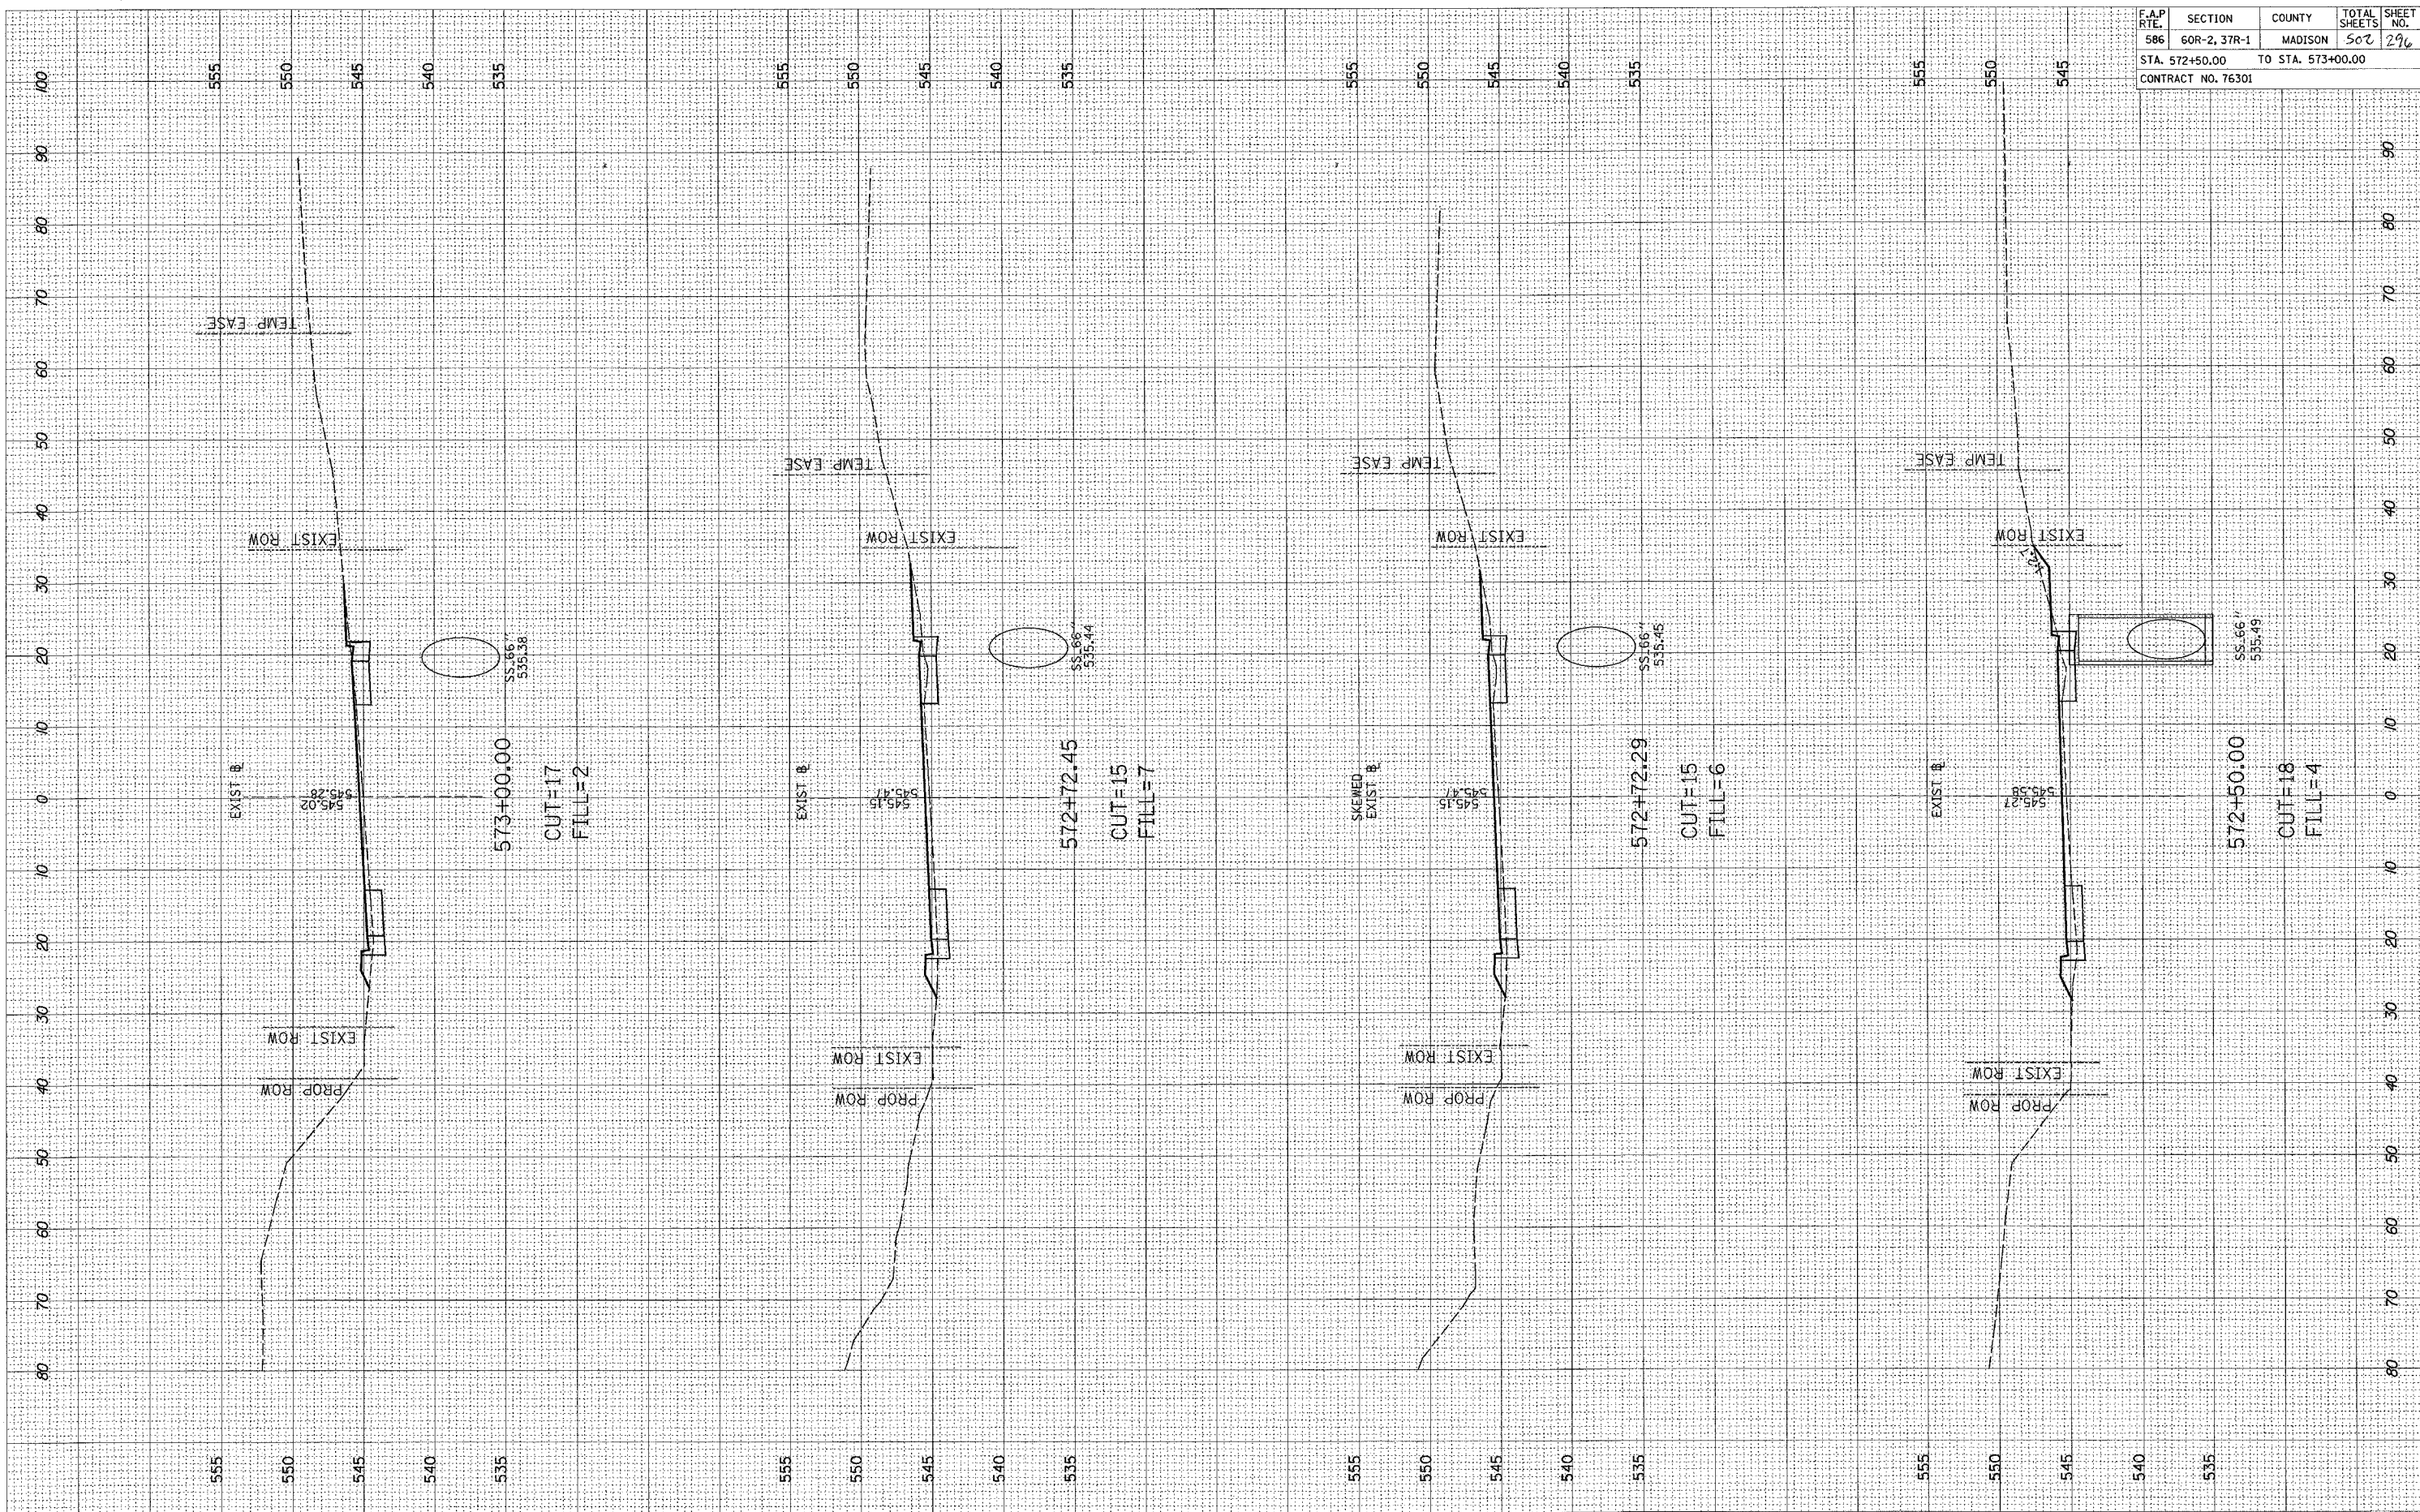

573+00.00
CUT=17
FILL=2

572+72.45
CUT=15
FILL=7

572+72.29
CUT=15
FILL=6

572+50.00
CUT=18
FILL=4