


F.A. RTE.	SECTION	COUNTY	TOTAL SHEETS	SHEET NO.
586	60R-2, 37R-1	MADISON	502	3//
STA.		TO STA.		
CONTRACT NO. 76301				

DATE	BY
FINAL SURVEY	CHECKED
NOTE BOOK	PLOTTED
AREAS	TEMPLATE
CHECKED	AREAS

DATE	BY
ORIGINAL SURVEY	CHECKED
NOTE BOOK	PLOTTED
AREAS	TEMPLATE
CHECKED	AREAS

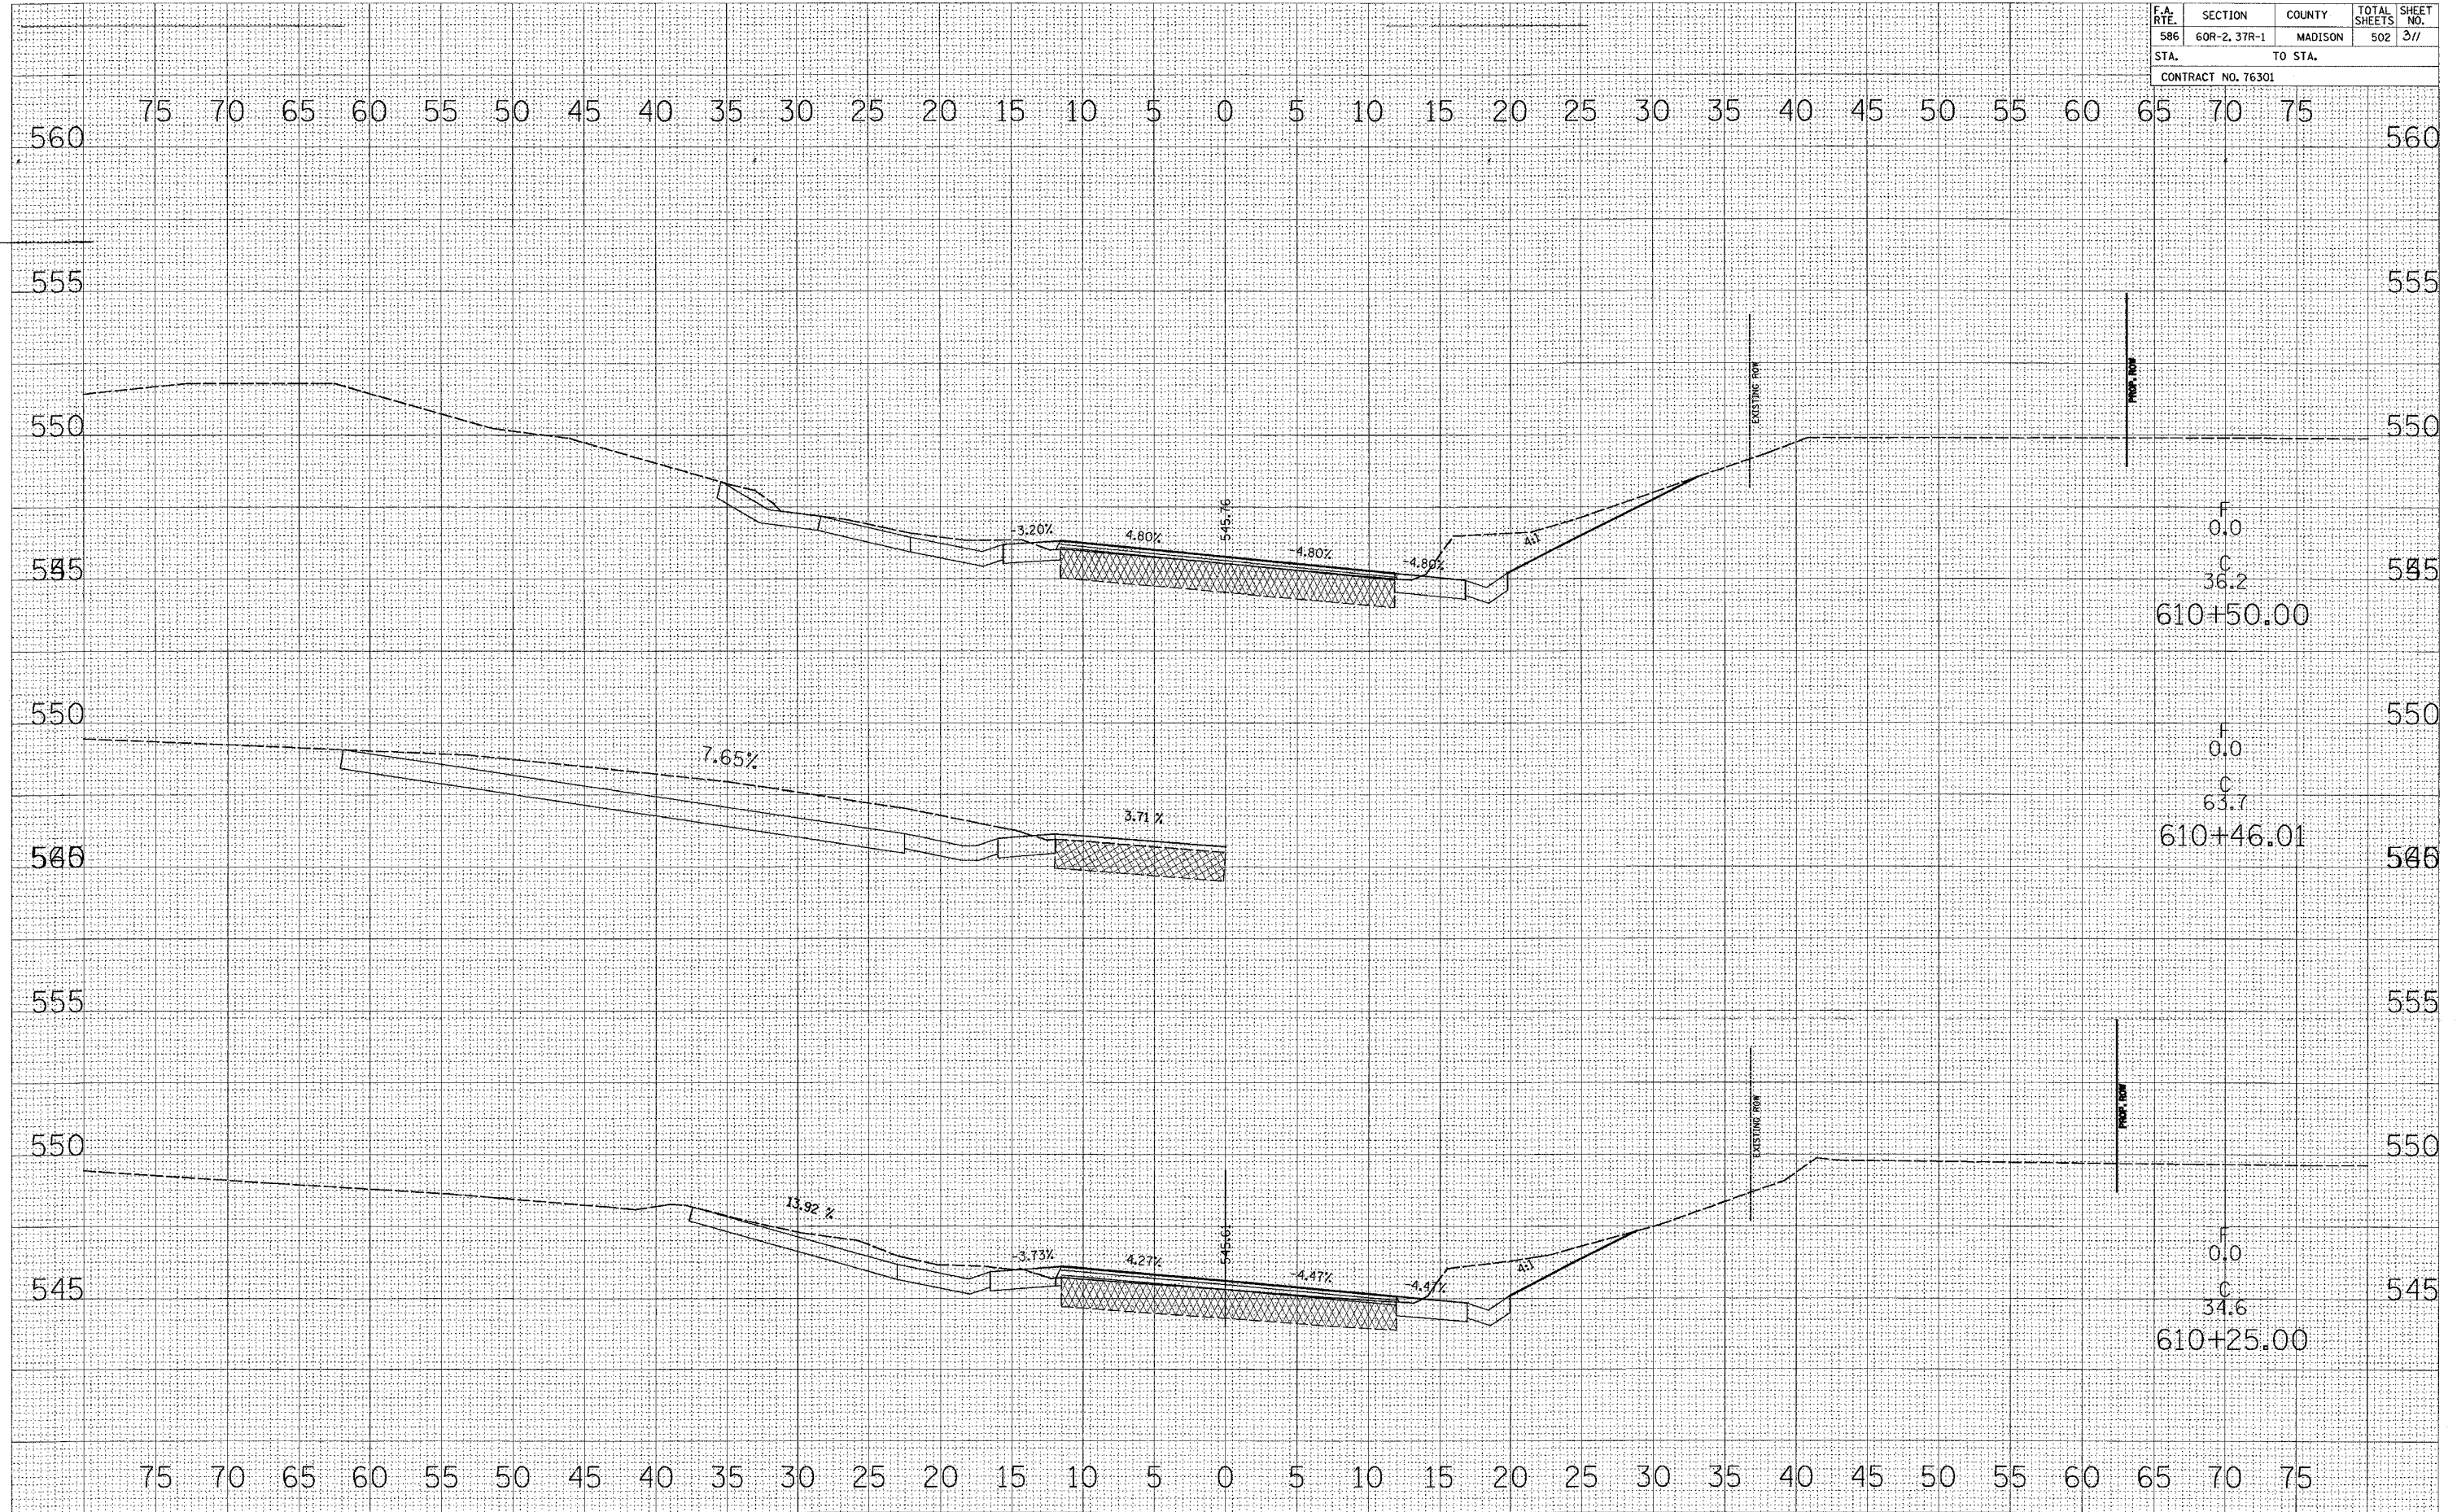

75 70 65 60 55 50 45 40 35 30 25 20 15 10 5 0 5 10 15 20 25 30 35 40 45 50 55 60 65 70 75