


F.A. RTE.	SECTION	COUNTY	TOTAL SHEETS	SHEET NO.
586	60R-2, 37R-1	MADISON	502	331
STA.		TO STA.		
CONTRACT NO. 76301				

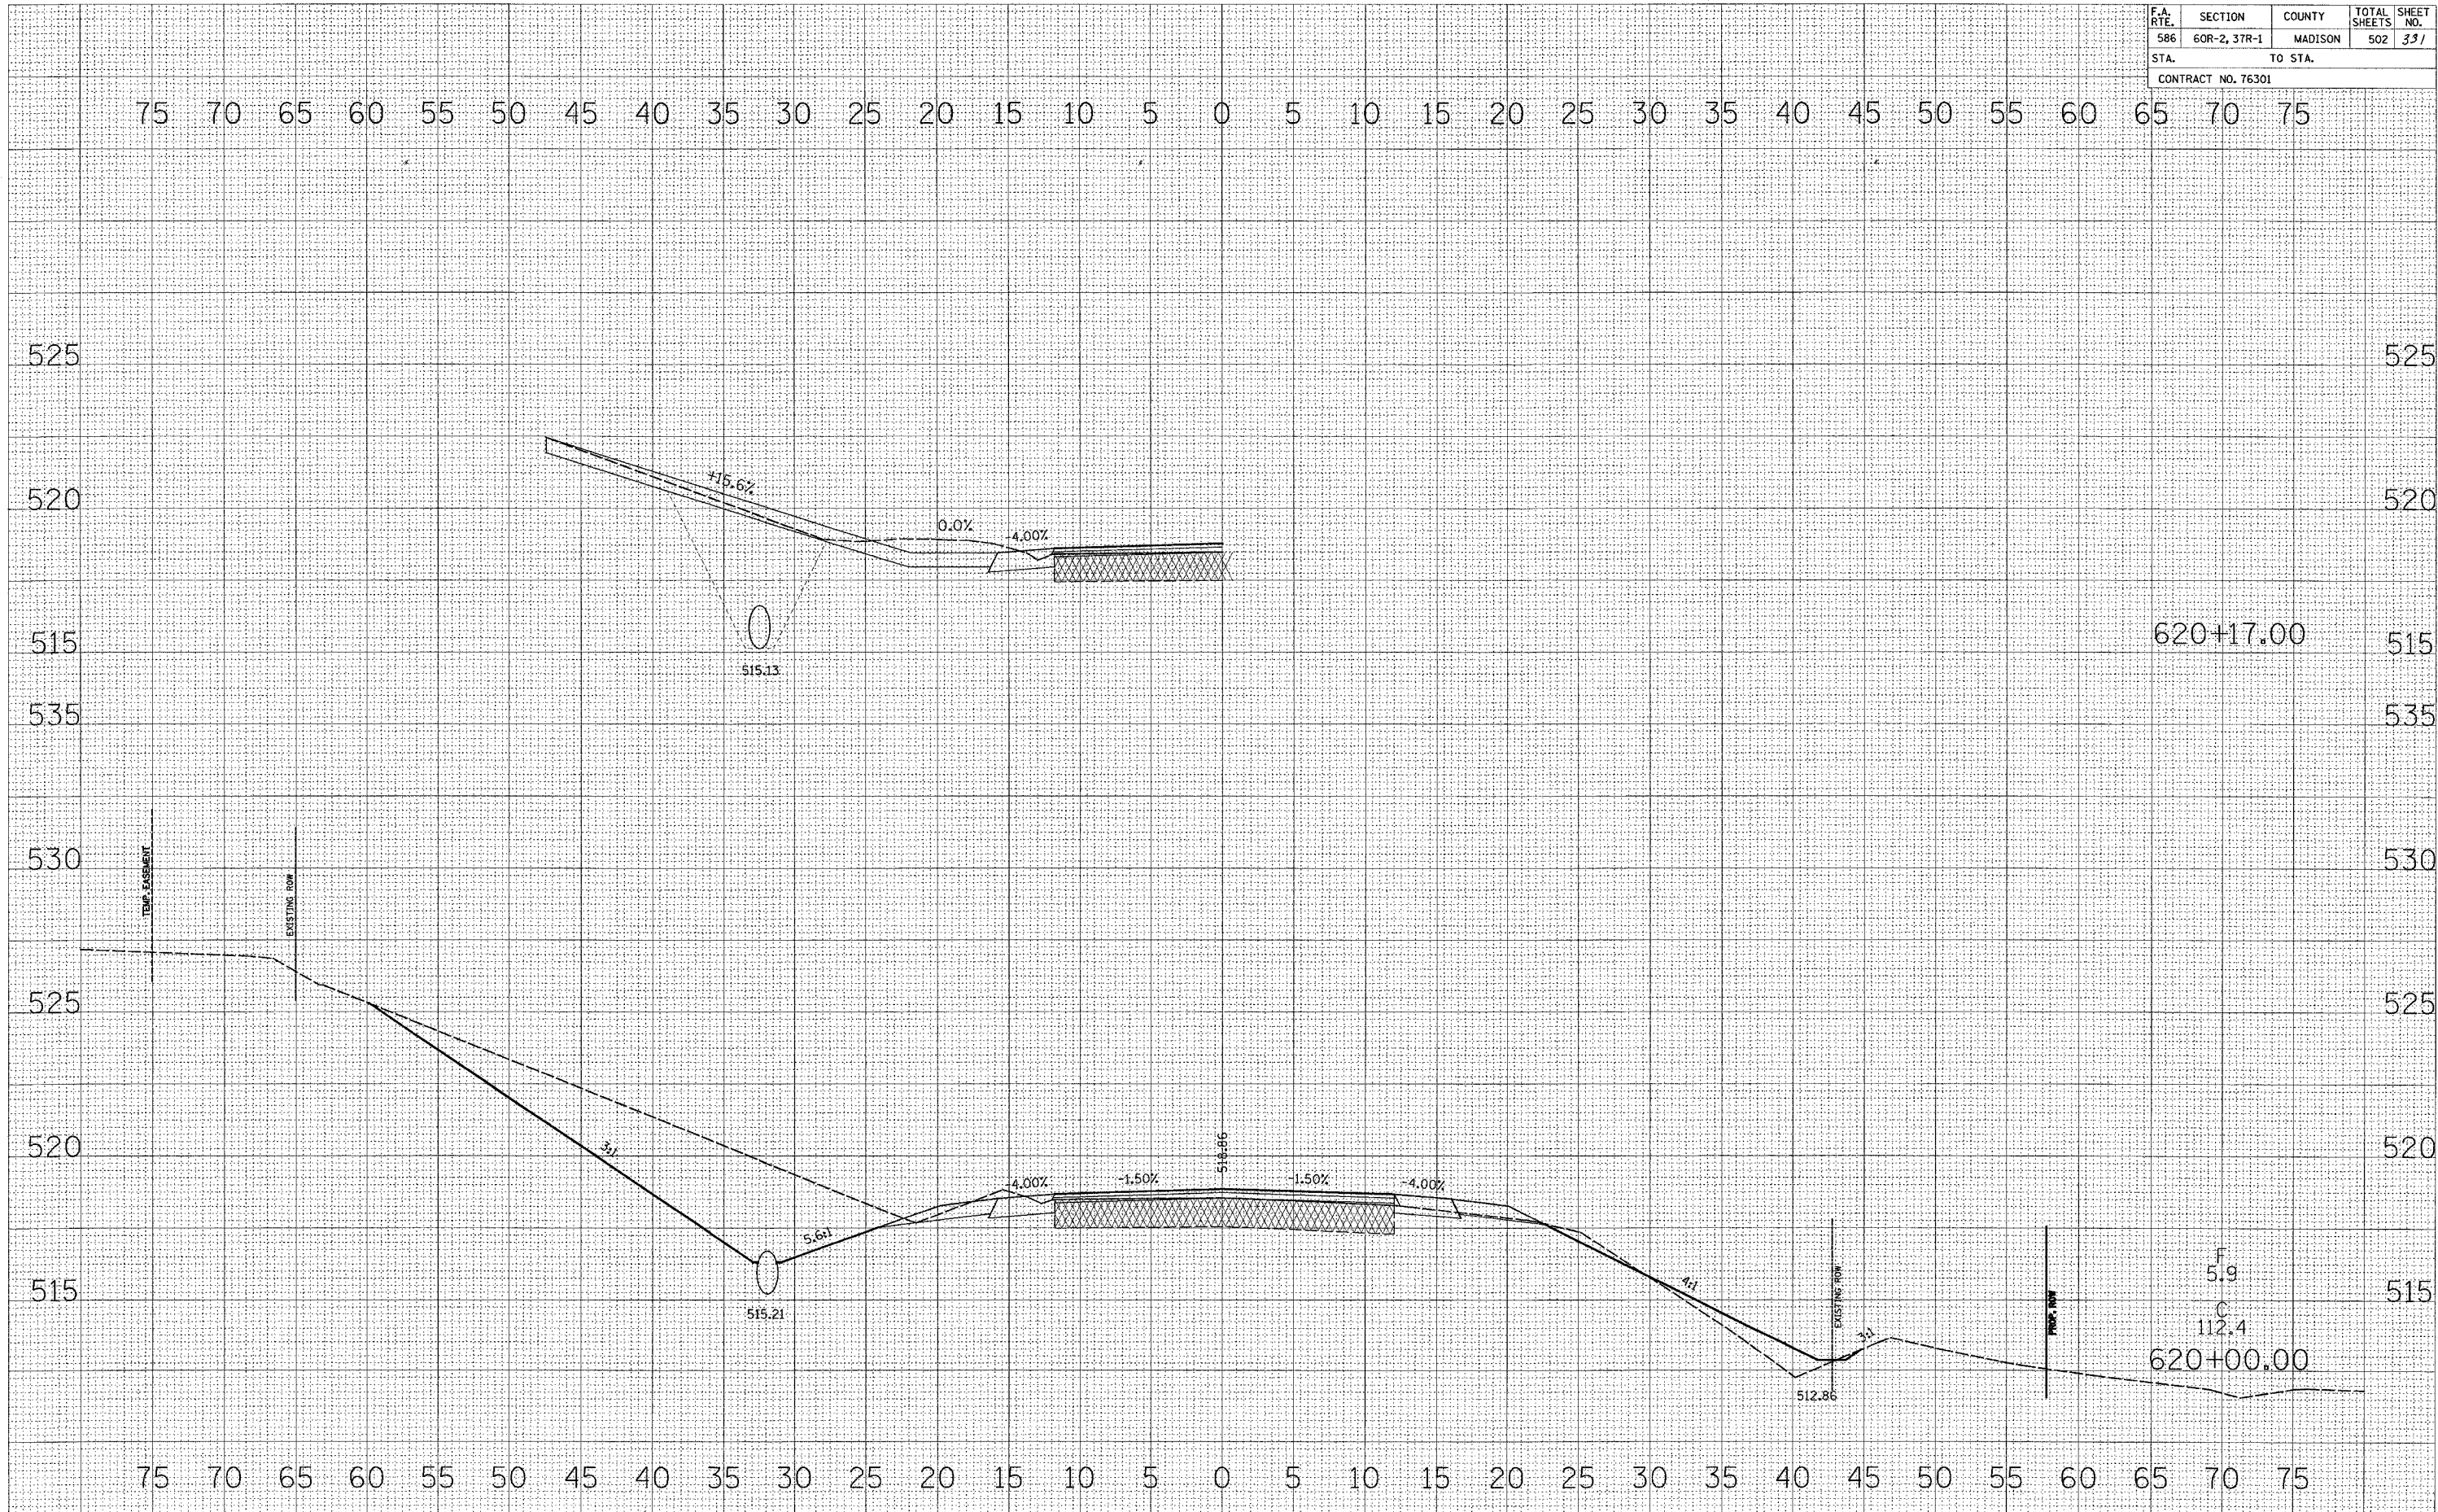

FINAL SURVEY NO. _____

DATE _____

BY _____

SPRINTED _____

PLOTTED _____

TEMPLATE _____

NOTE BOOK _____

AREAS CHECKED _____

ORIGINAL SURVEY NO. _____

DATE _____

BY _____

SPRINTED _____

PLOTTED _____

TEMPLATE _____

NOTE BOOK _____

AREAS CHECKED _____