


F.A. RTE.	SECTION	COUNTY	TOTAL SHEETS	SHEET NO.
586	60R-2, 37R-1	MADISON	502	335
STA.		TO STA.		
CONTRACT NO. 76301				

FINAL SURVEY	SURVEYED	DATE
NOTE BOOK NO.	PLOTTED	
	DATE	
	AREAS CHECKED	

ORIGINAL SURVEY	SURVEYED	DATE
NOTE BOOK NO.	PLOTTED	
	DATE	
	AREAS CHECKED	

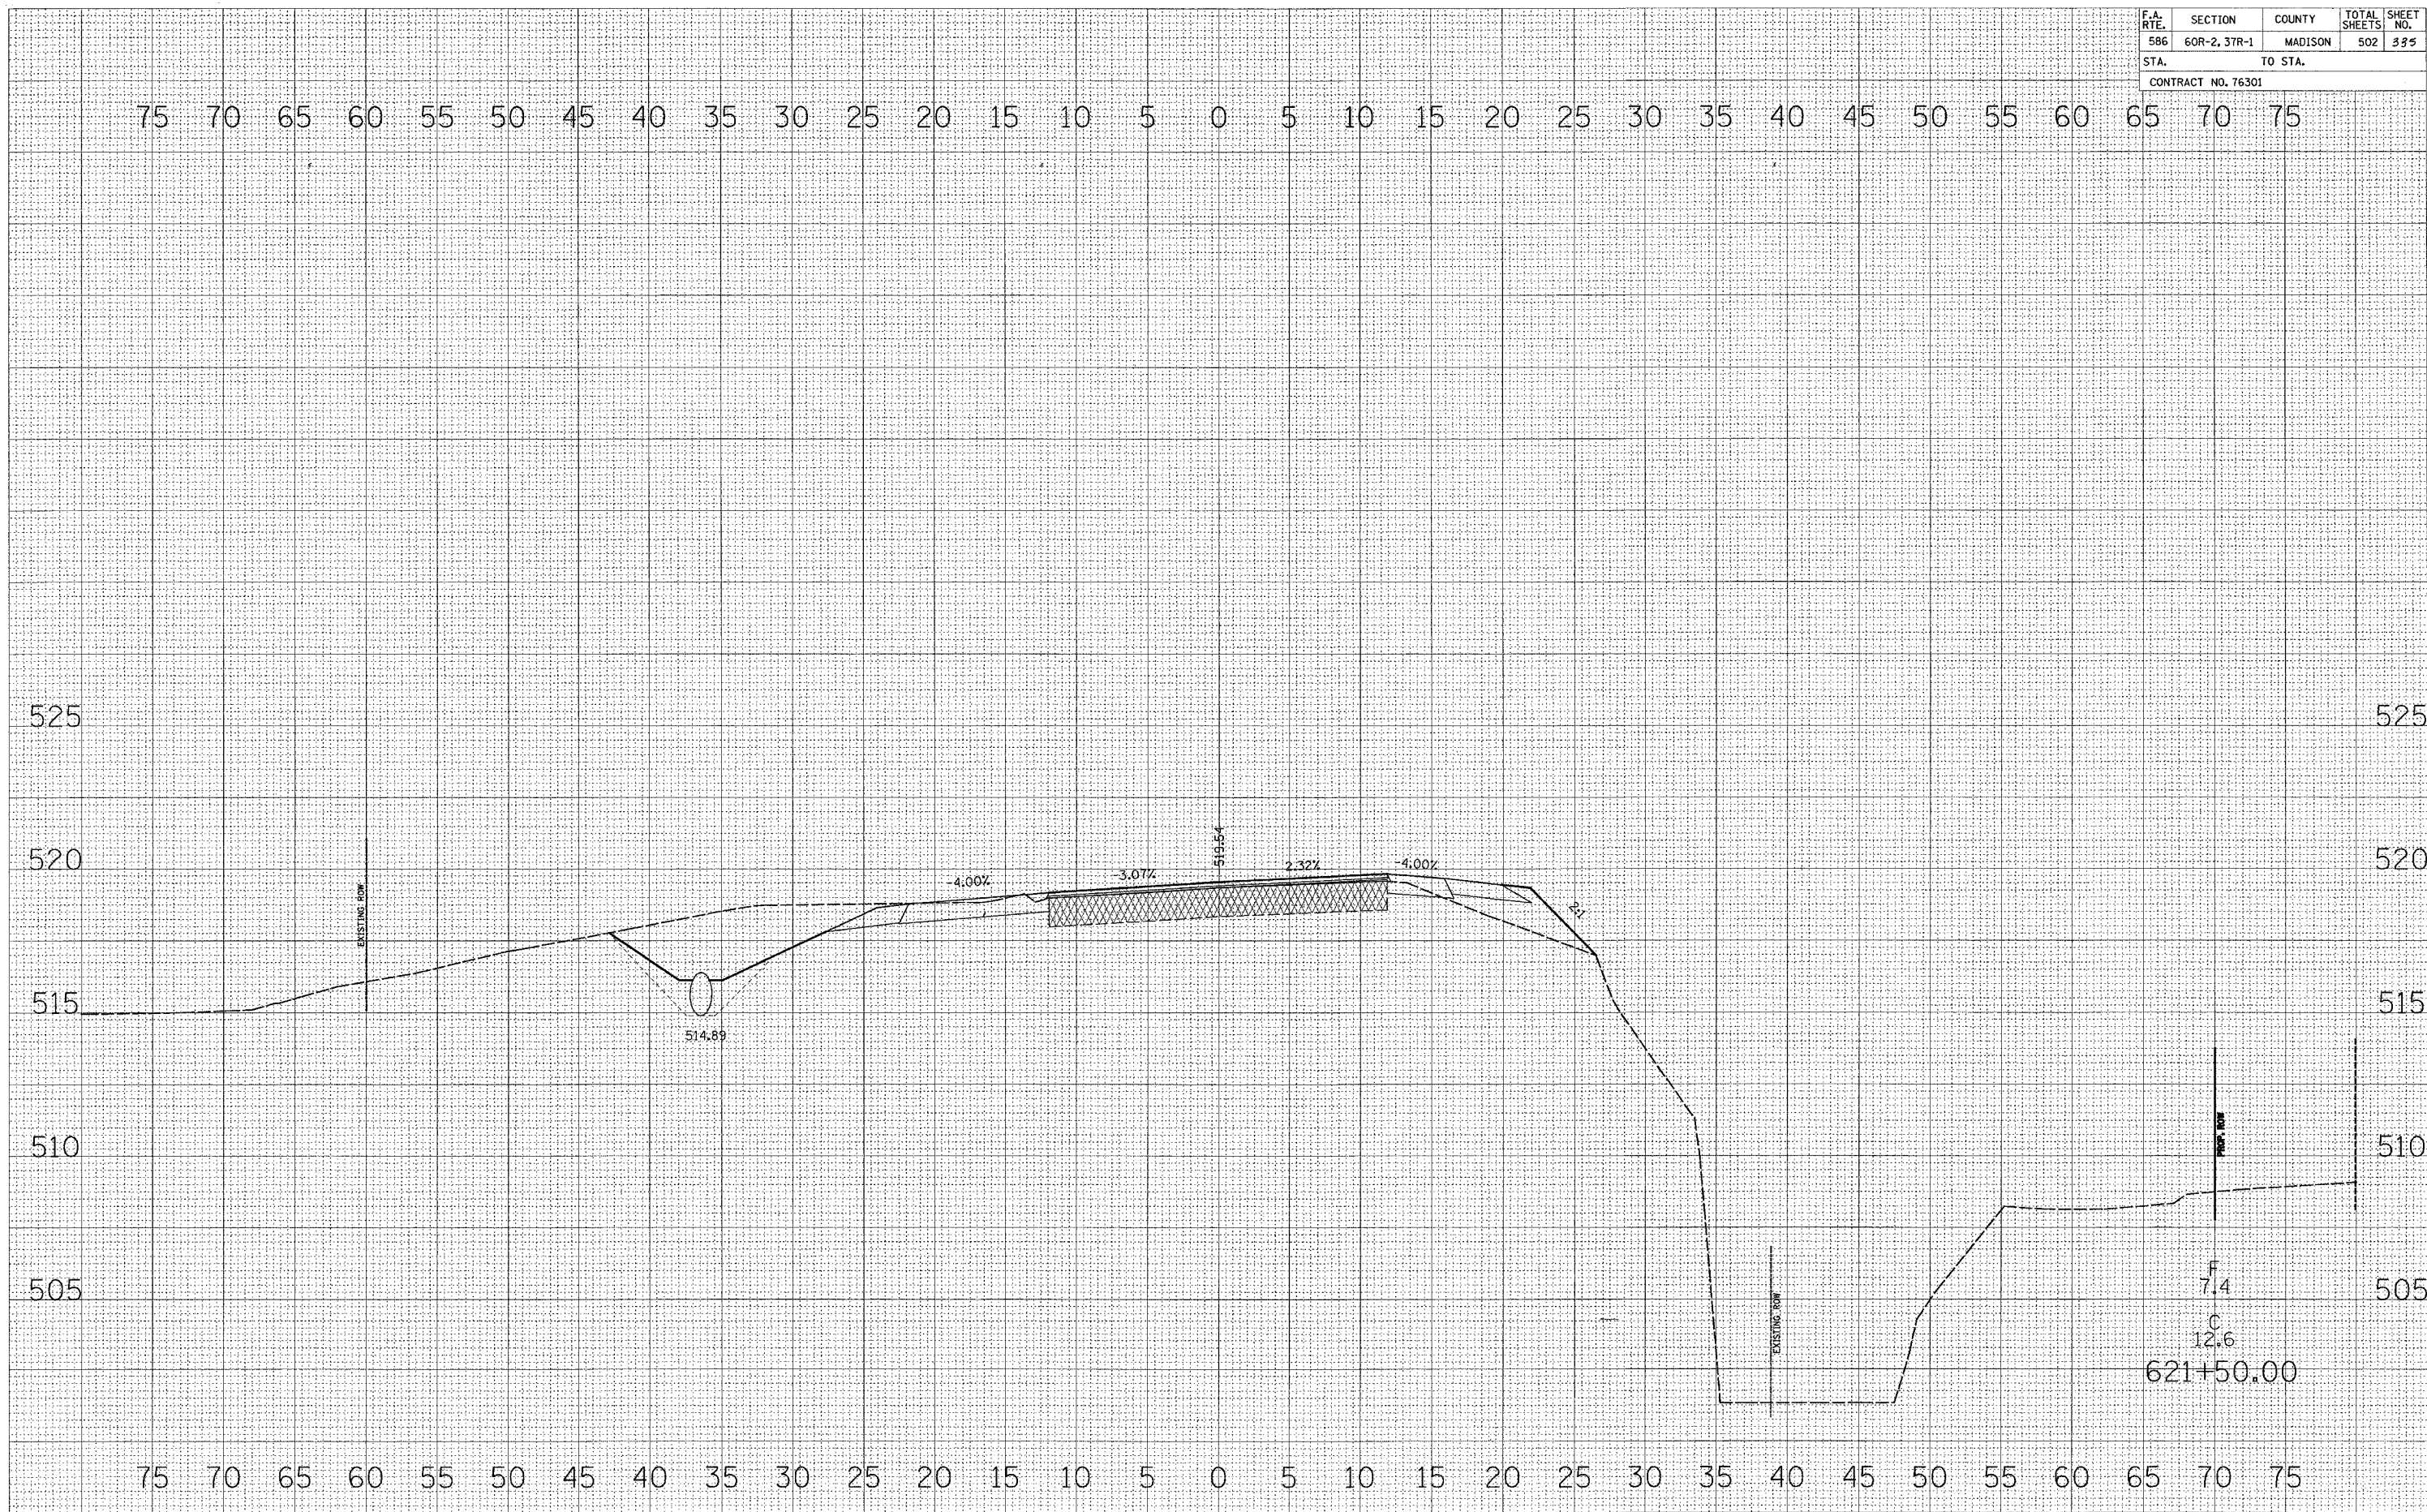

F
7.4
C
12.6
621+50.00