


F.A. RTE.	SECTION	COUNTY	TOTAL SHEETS	SHEET NO.
586	60R-2, 37R-1	MADISON	502	346
STA.		TO STA.		
CONTRACT NO. 76301				

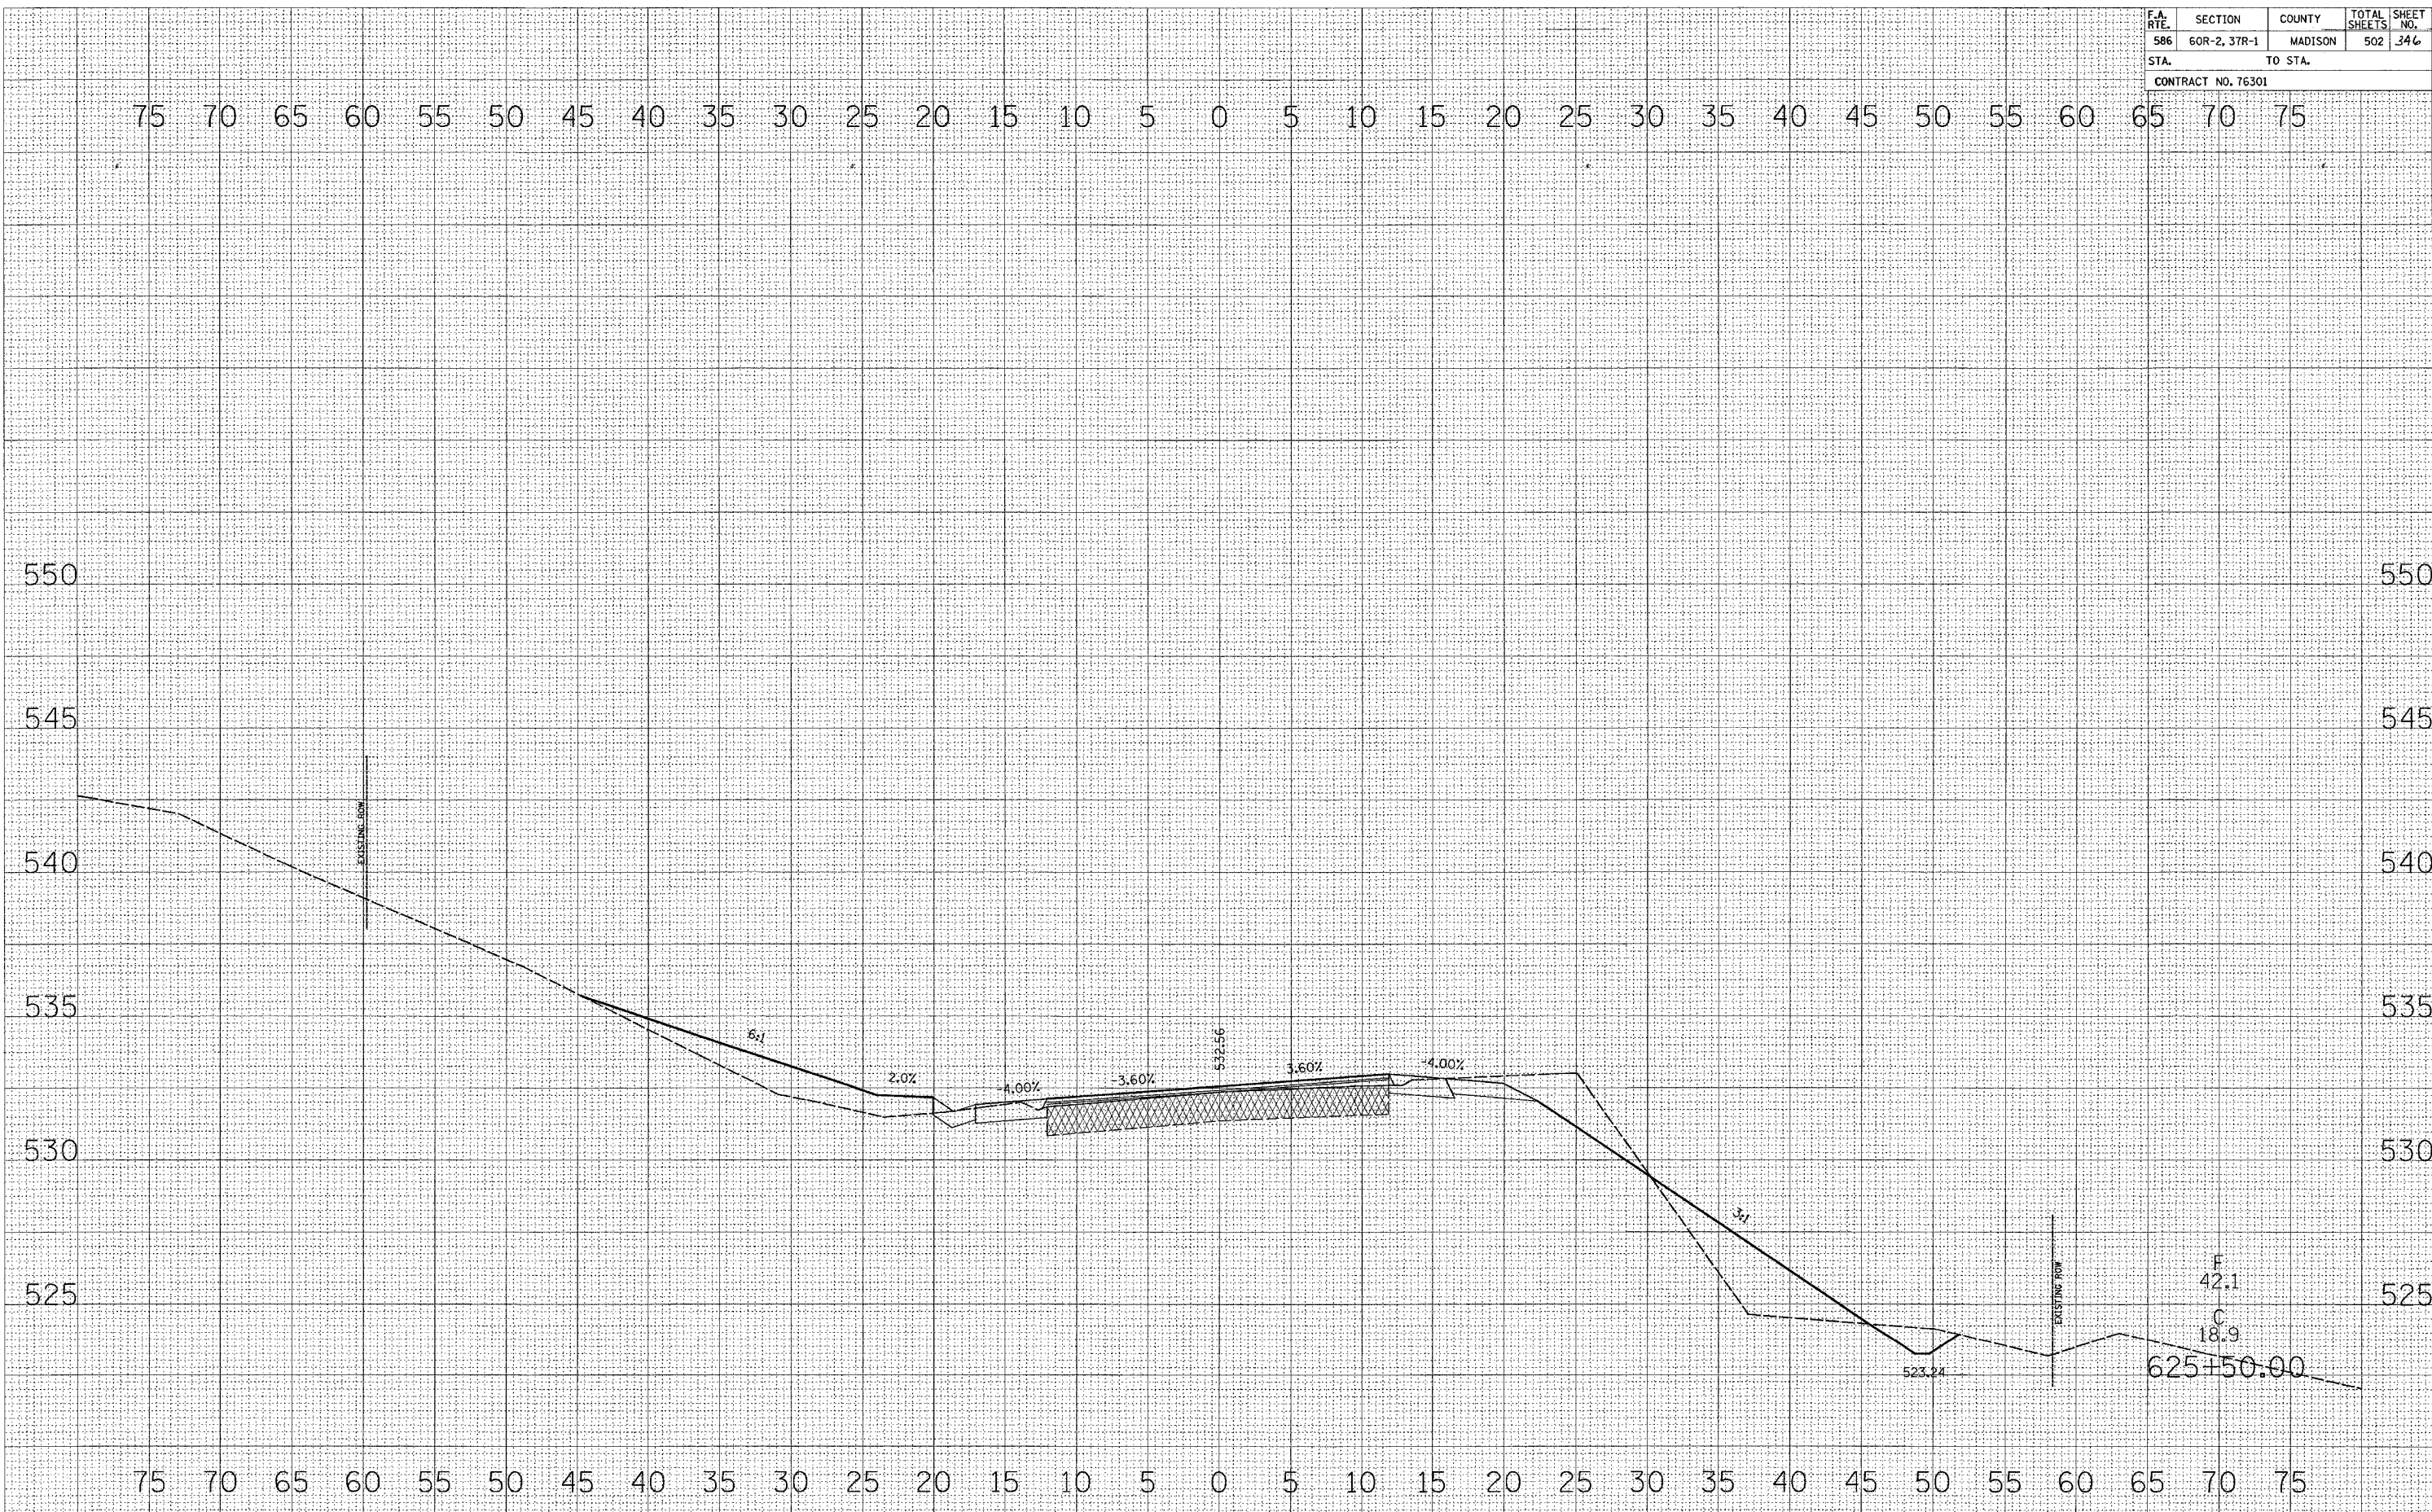

FINAL SURVEY SURVEYED _____
 PLOTTED _____
 DATE _____
 NO. _____

ORIGINAL SURVEY SURVEYED _____
 PLOTTED _____
 DATE _____
 NO. _____

F
42.1
C
18.9
625+50.00