


F.A. RTE.	SECTION	COUNTY	TOTAL SHEETS	SHEET NO.
586	60R-2, 37R-1	MADISON	502	35
STA.		TO STA.		
CONTRACT NO. 76301				

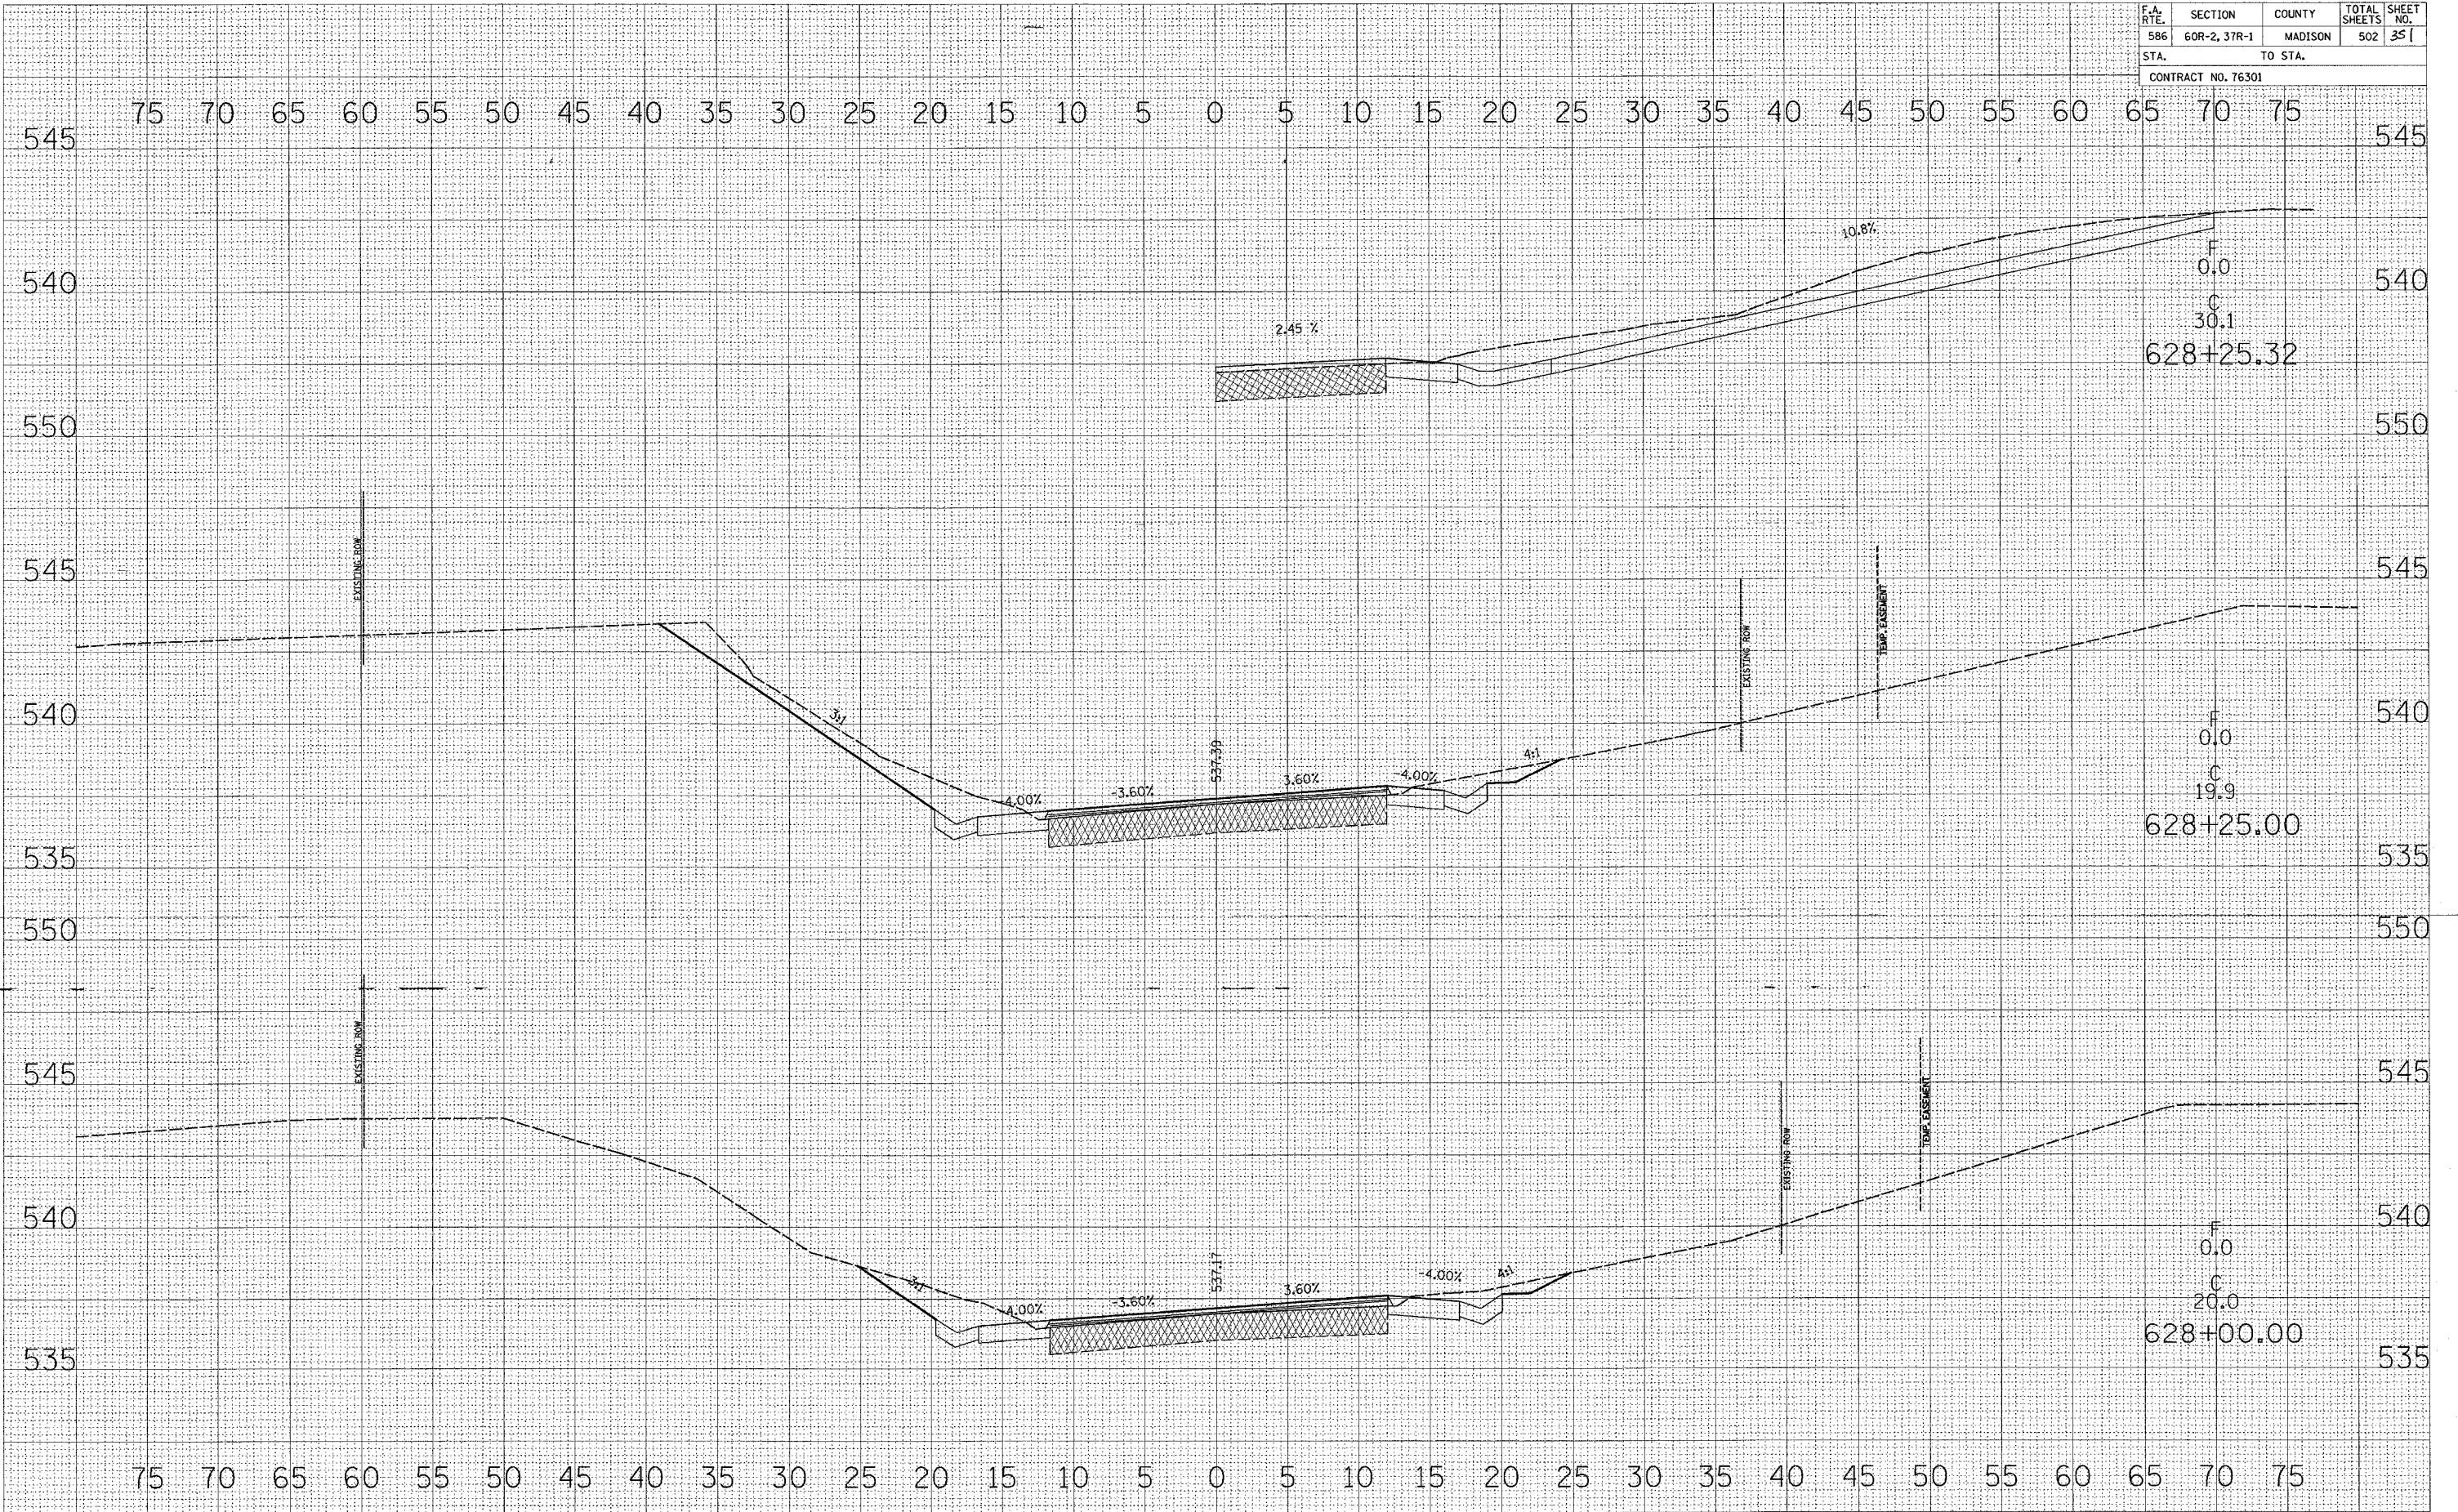

DATE	BY
REVIEWED	DATE
FINAL SURVEY	BY
NOTE BOOK	NO.
AREAS CHECKED	

DATE	BY
REVIEWED	DATE
ORIGINAL SURVEY	BY
NOTE BOOK	NO.
AREAS CHECKED	