


F.A. RTE.	SECTION	COUNTY	TOTAL SHEETS	SHEET NO.
586	60R-2, 37R-1	MADISON	502	322
STA.		TO STA.		
CONTRACT NO. 76301				

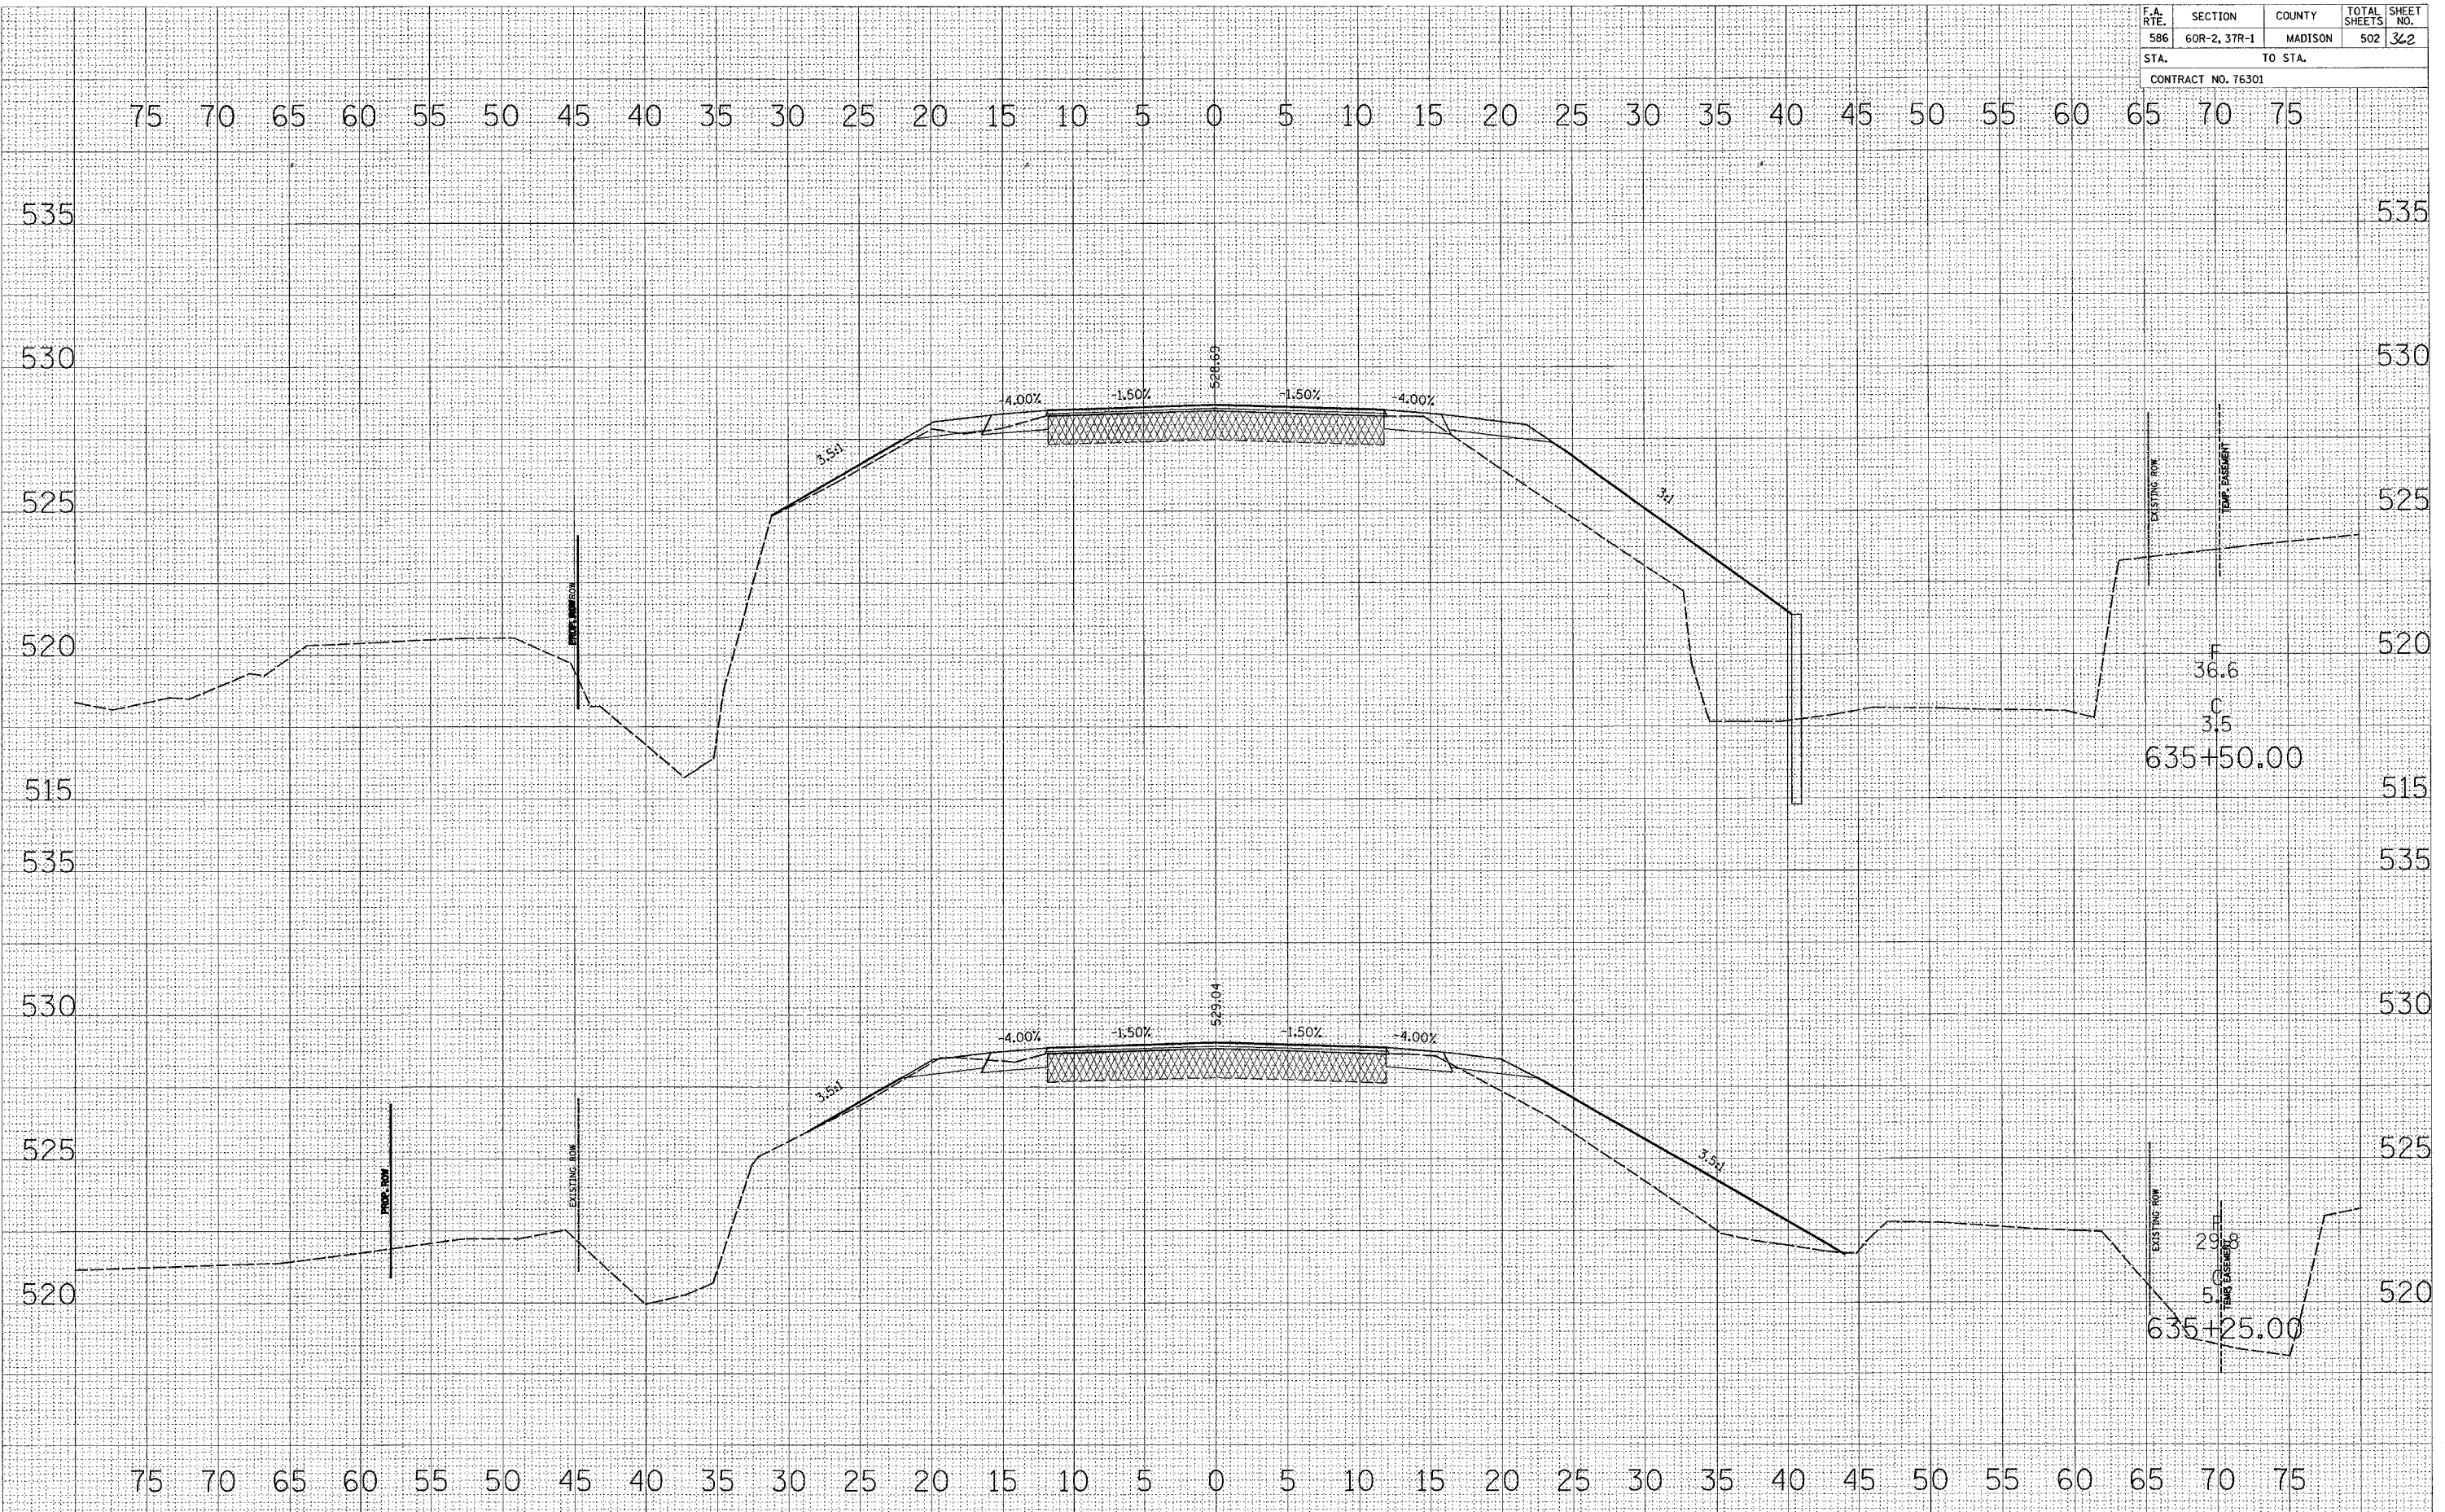

FINAL SURVEY
 SURVEYED _____
 CHECKED _____
 DATE _____
 BY _____
 NOTE BOOK NO. _____
 AREAS CHECKED _____

ORIGINAL SURVEY
 SURVEYED _____
 CHECKED _____
 DATE _____
 BY _____
 NOTE BOOK NO. _____
 AREAS CHECKED _____