


F.A. RITE.	SECTION	COUNTY	TOTAL SHEETS	SHEET NO.
586	60R-2, 37R-1	MADISON	502	363
STA. TO STA.				535
CONTRACT NO. 76301				

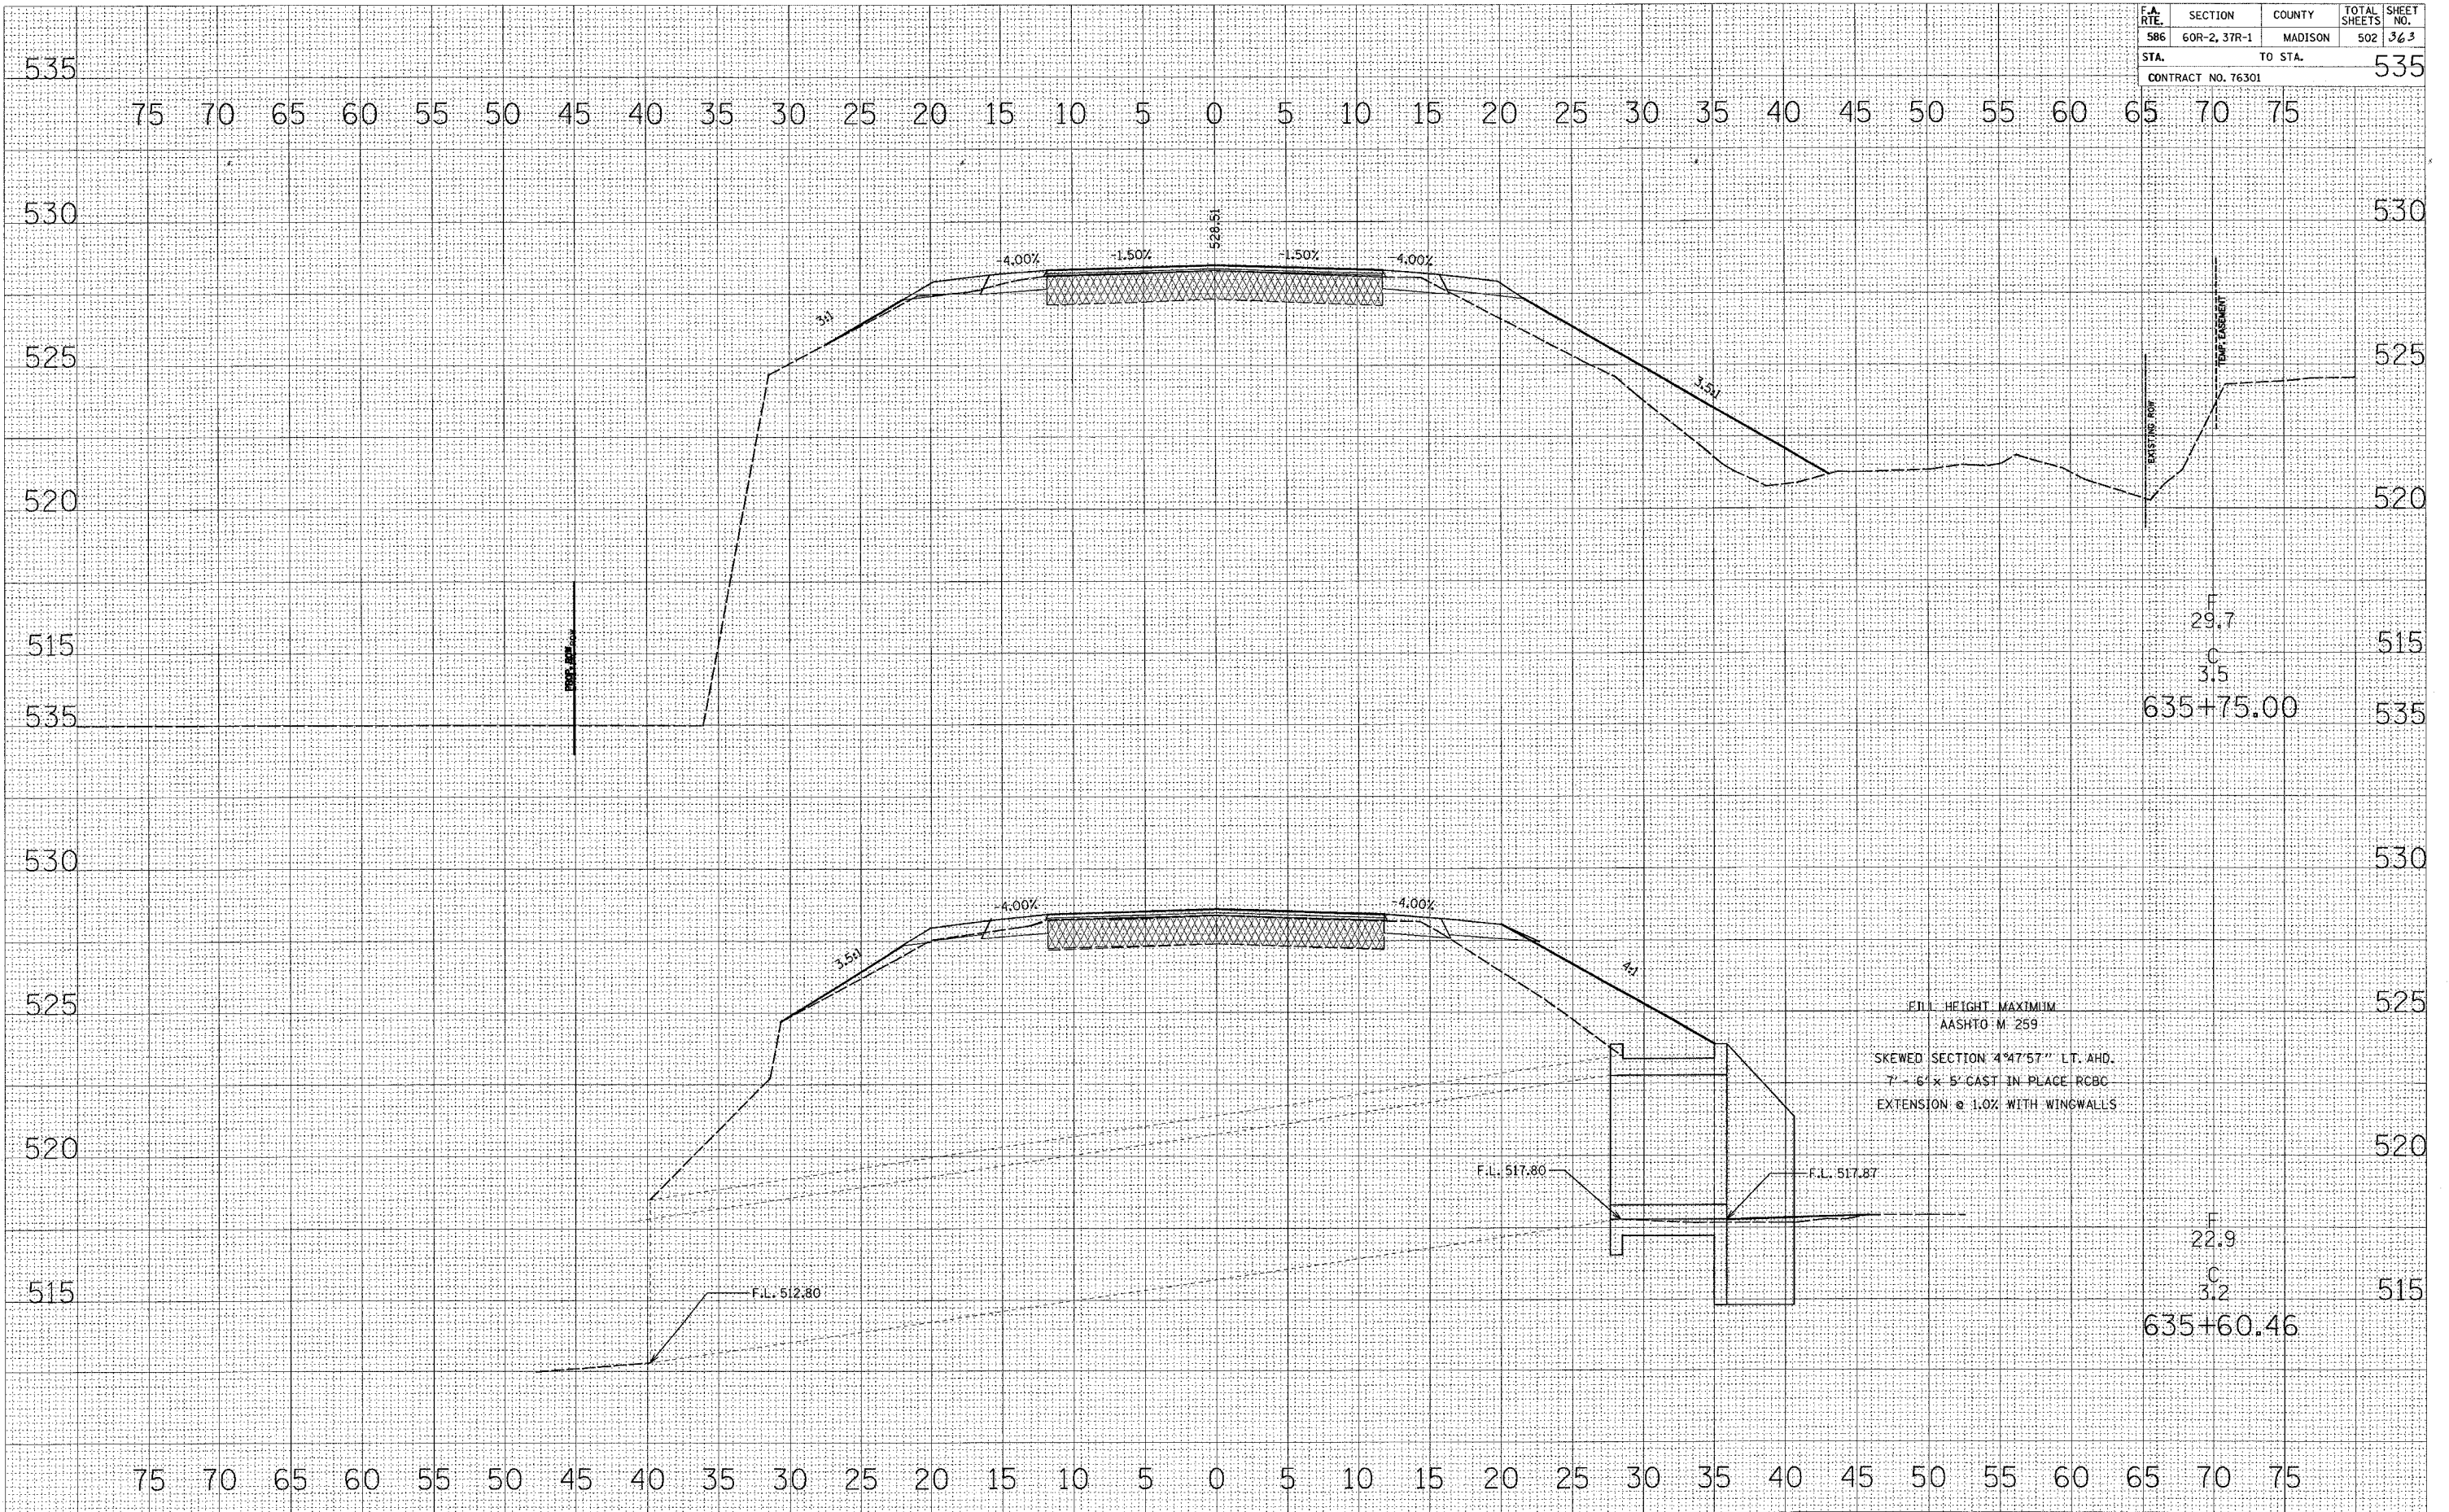

DATE _____
 BY _____
 CHECKED BY _____
 PLOTTED BY _____
 TEMPLATE NO. _____
 NOTE BOOK NO. _____
 AREAS CHECKED _____

DATE _____
 BY _____
 CHECKED BY _____
 PLOTTED BY _____
 TEMPLATE NO. _____
 NOTE BOOK NO. _____
 AREAS CHECKED _____