


F.A. RTE.	SECTION	COUNTY	TOTAL SHEETS	SHEET NO.
586	60R-2, 3TR-1	MADISON	502	368
STA. 638+26.50		TO STA. 638+25.00		
CONTRACT NO. 76301				

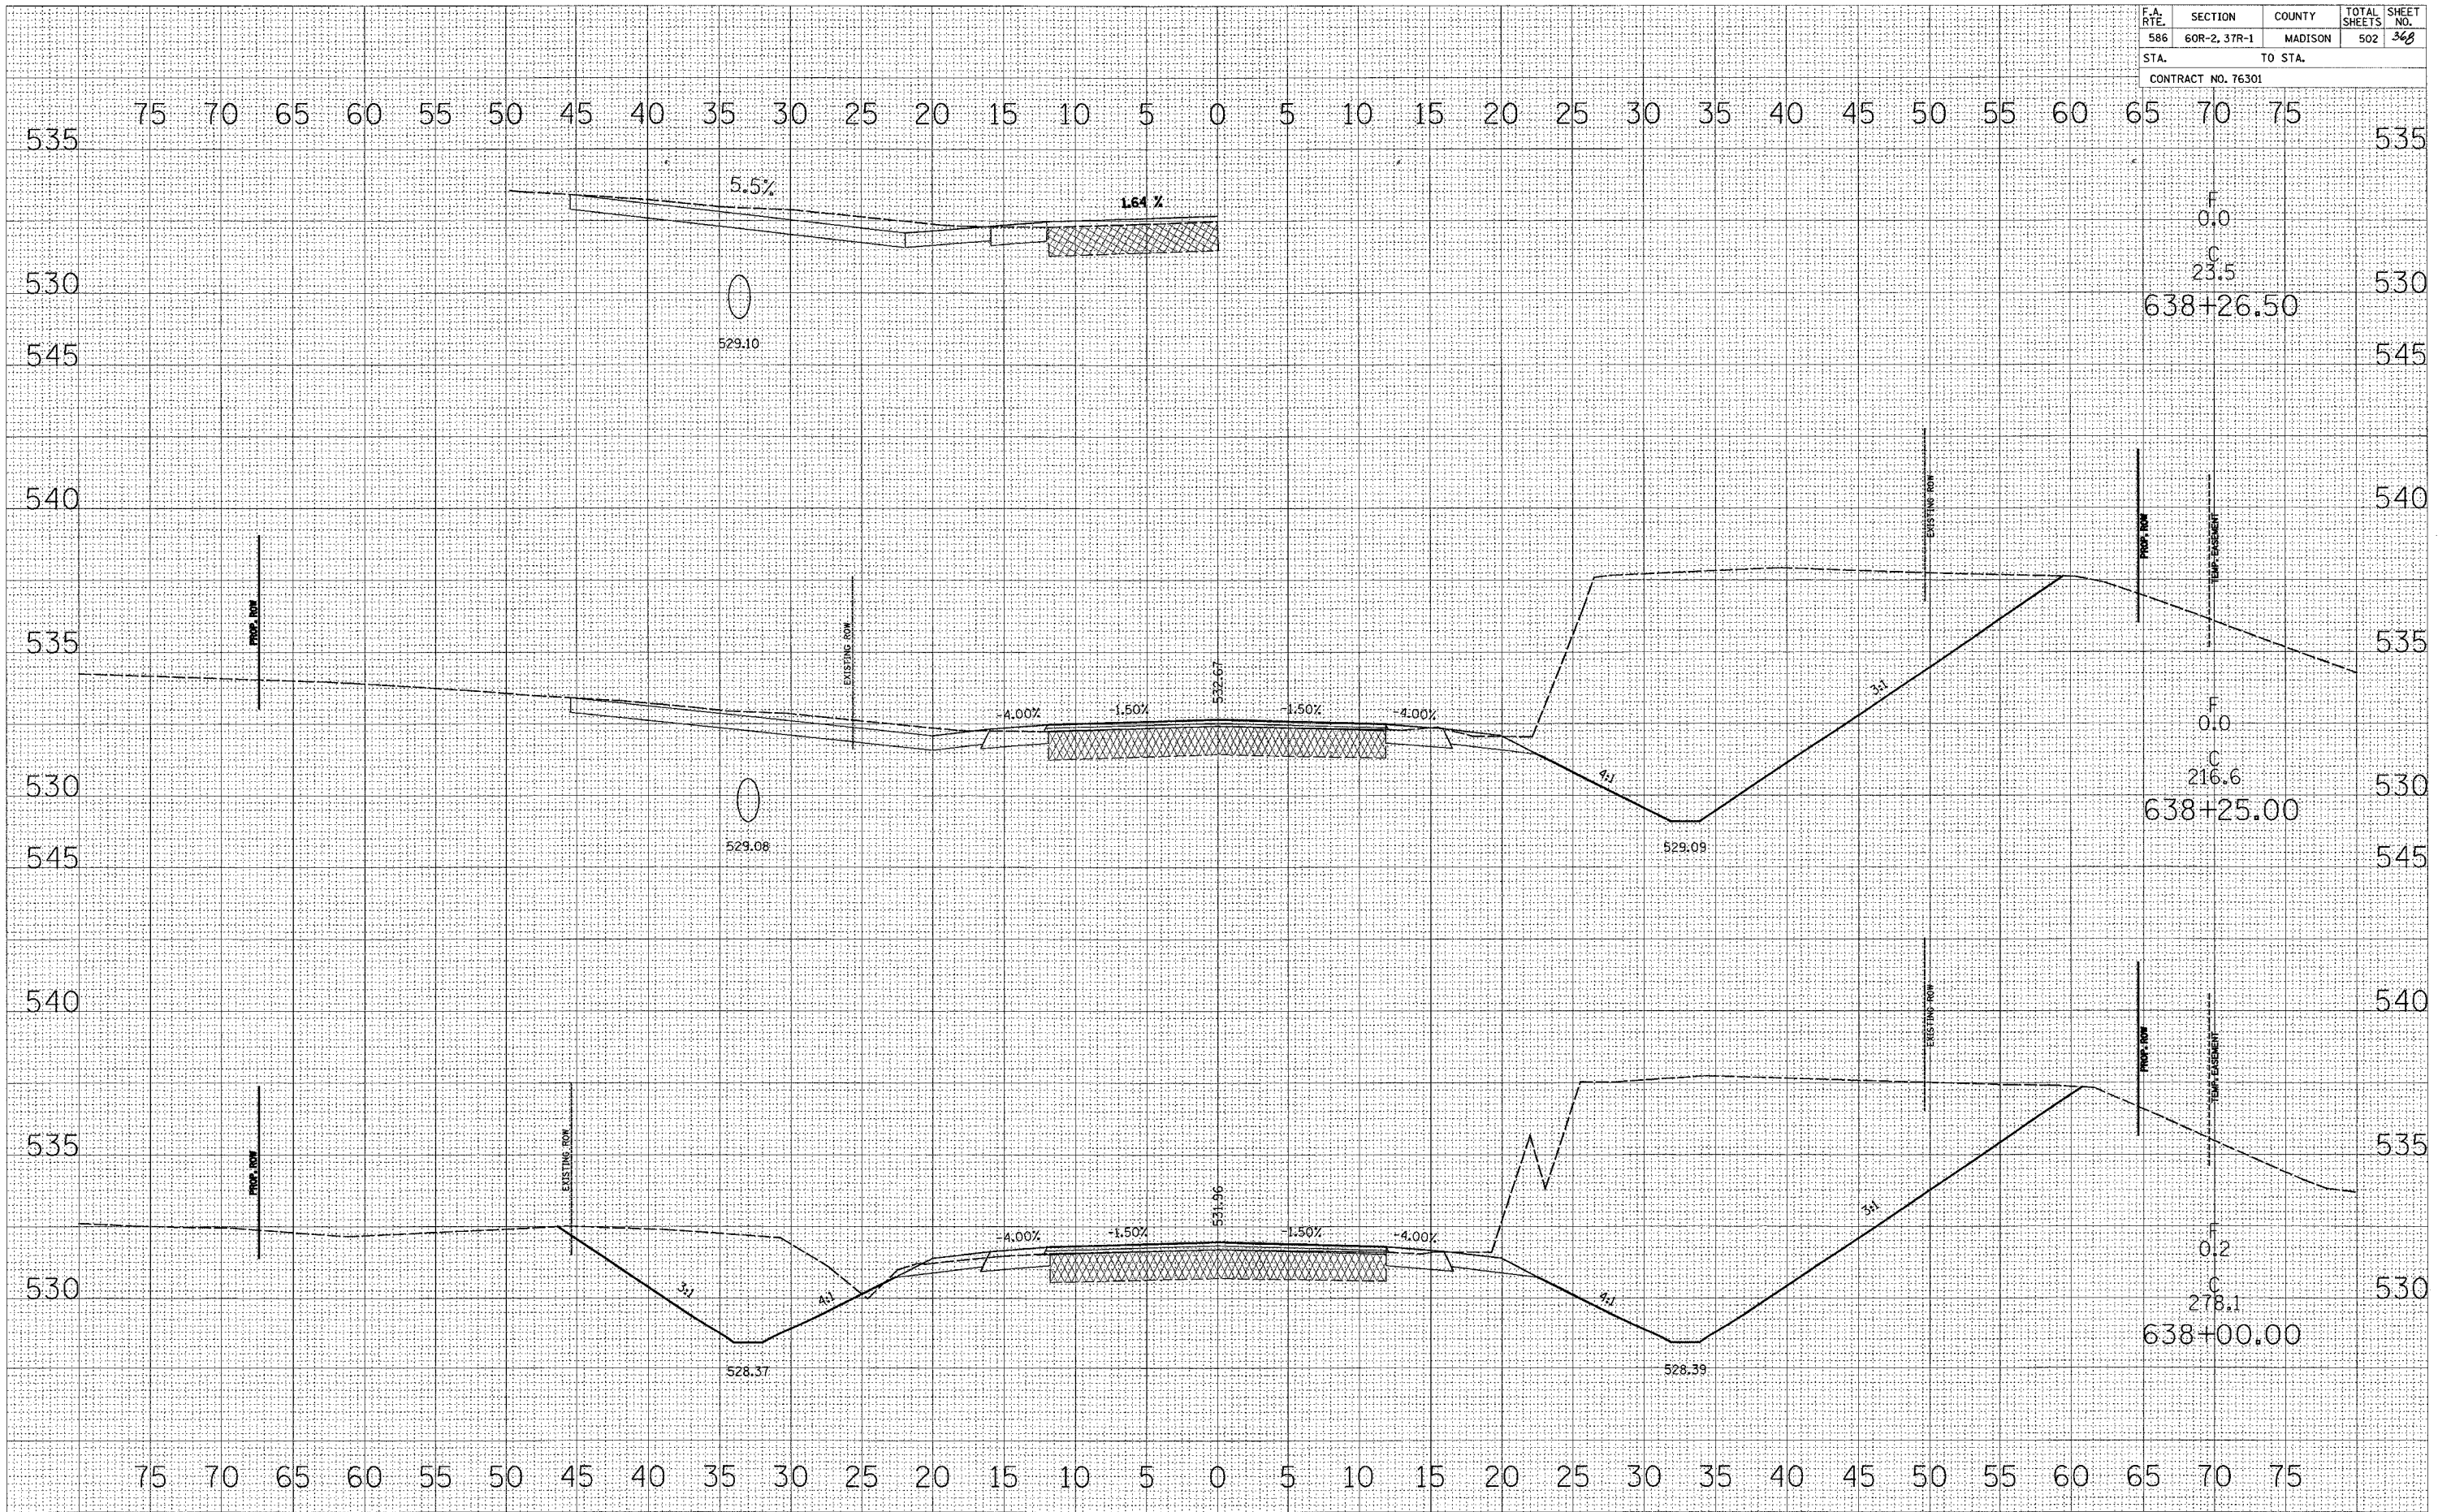

DATE	
BY	
FILED	
SURVEYED	
PLOTTED	
NOTE BOOK	
NO.	

DATE	
BY	
FILED	
SURVEYED	
PLOTTED	
NOTE BOOK	
NO.	