


F.A. RTE.	SECTION	COUNTY	TOTAL SHEETS	SHEET NO.
586	60R-2, 37R-1	MADISON	502	378
STA. TO STA.			550	
CONTRACT NO. 76301				

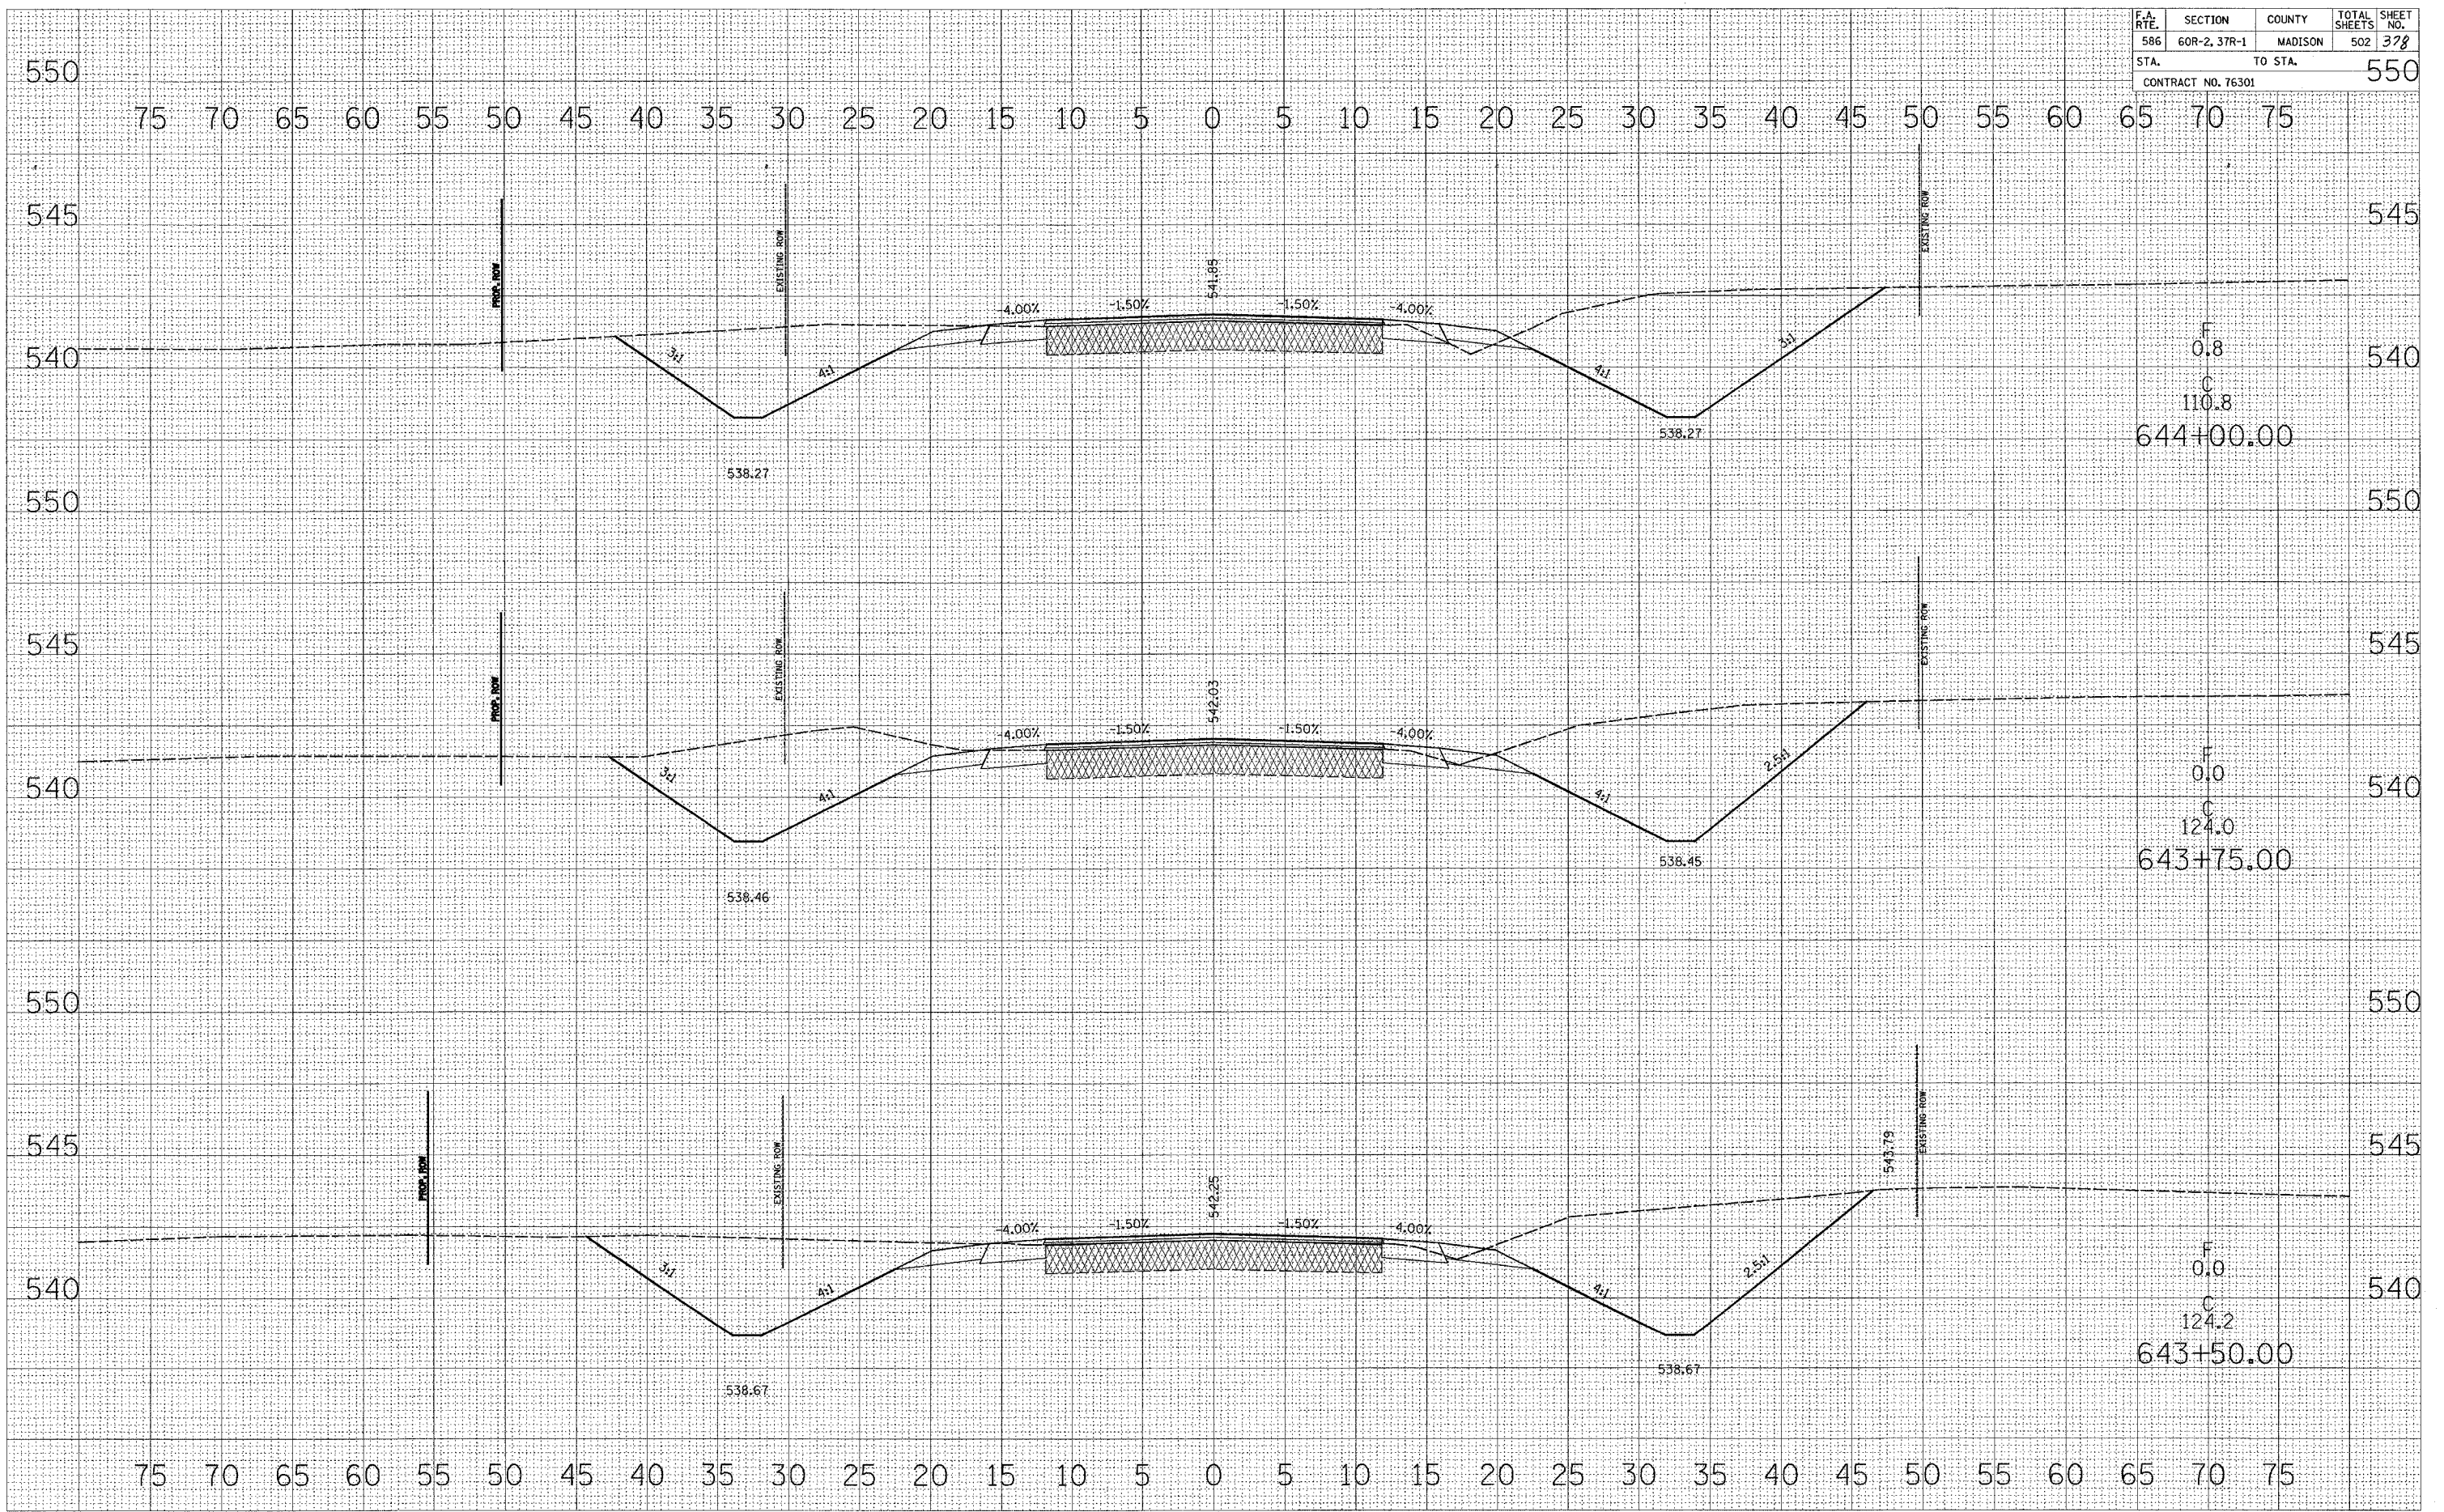

BY \_\_\_\_\_ DATE \_\_\_\_\_  
 ORIGINAL SURVEYED \_\_\_\_\_  
 SURVEY PLOTTED \_\_\_\_\_  
 NOTE BOOK \_\_\_\_\_  
 NO. \_\_\_\_\_

BY \_\_\_\_\_ DATE \_\_\_\_\_  
 ORIGINAL SURVEYED \_\_\_\_\_  
 SURVEY PLOTTED \_\_\_\_\_  
 NOTE BOOK \_\_\_\_\_  
 NO. \_\_\_\_\_

F  
0.8  
C  
110.8  
644+00.00

F  
0.0  
C  
124.0  
643+75.00

F  
0.0  
C  
124.2  
643+50.00