


F.A. RTE.	SECTION	COUNTY	TOTAL SHEETS	SHEET NO.
586	60R-2, 37R-1	MADISON	502	377
STA.		TO STA.		
CONTRACT NO. 76301				

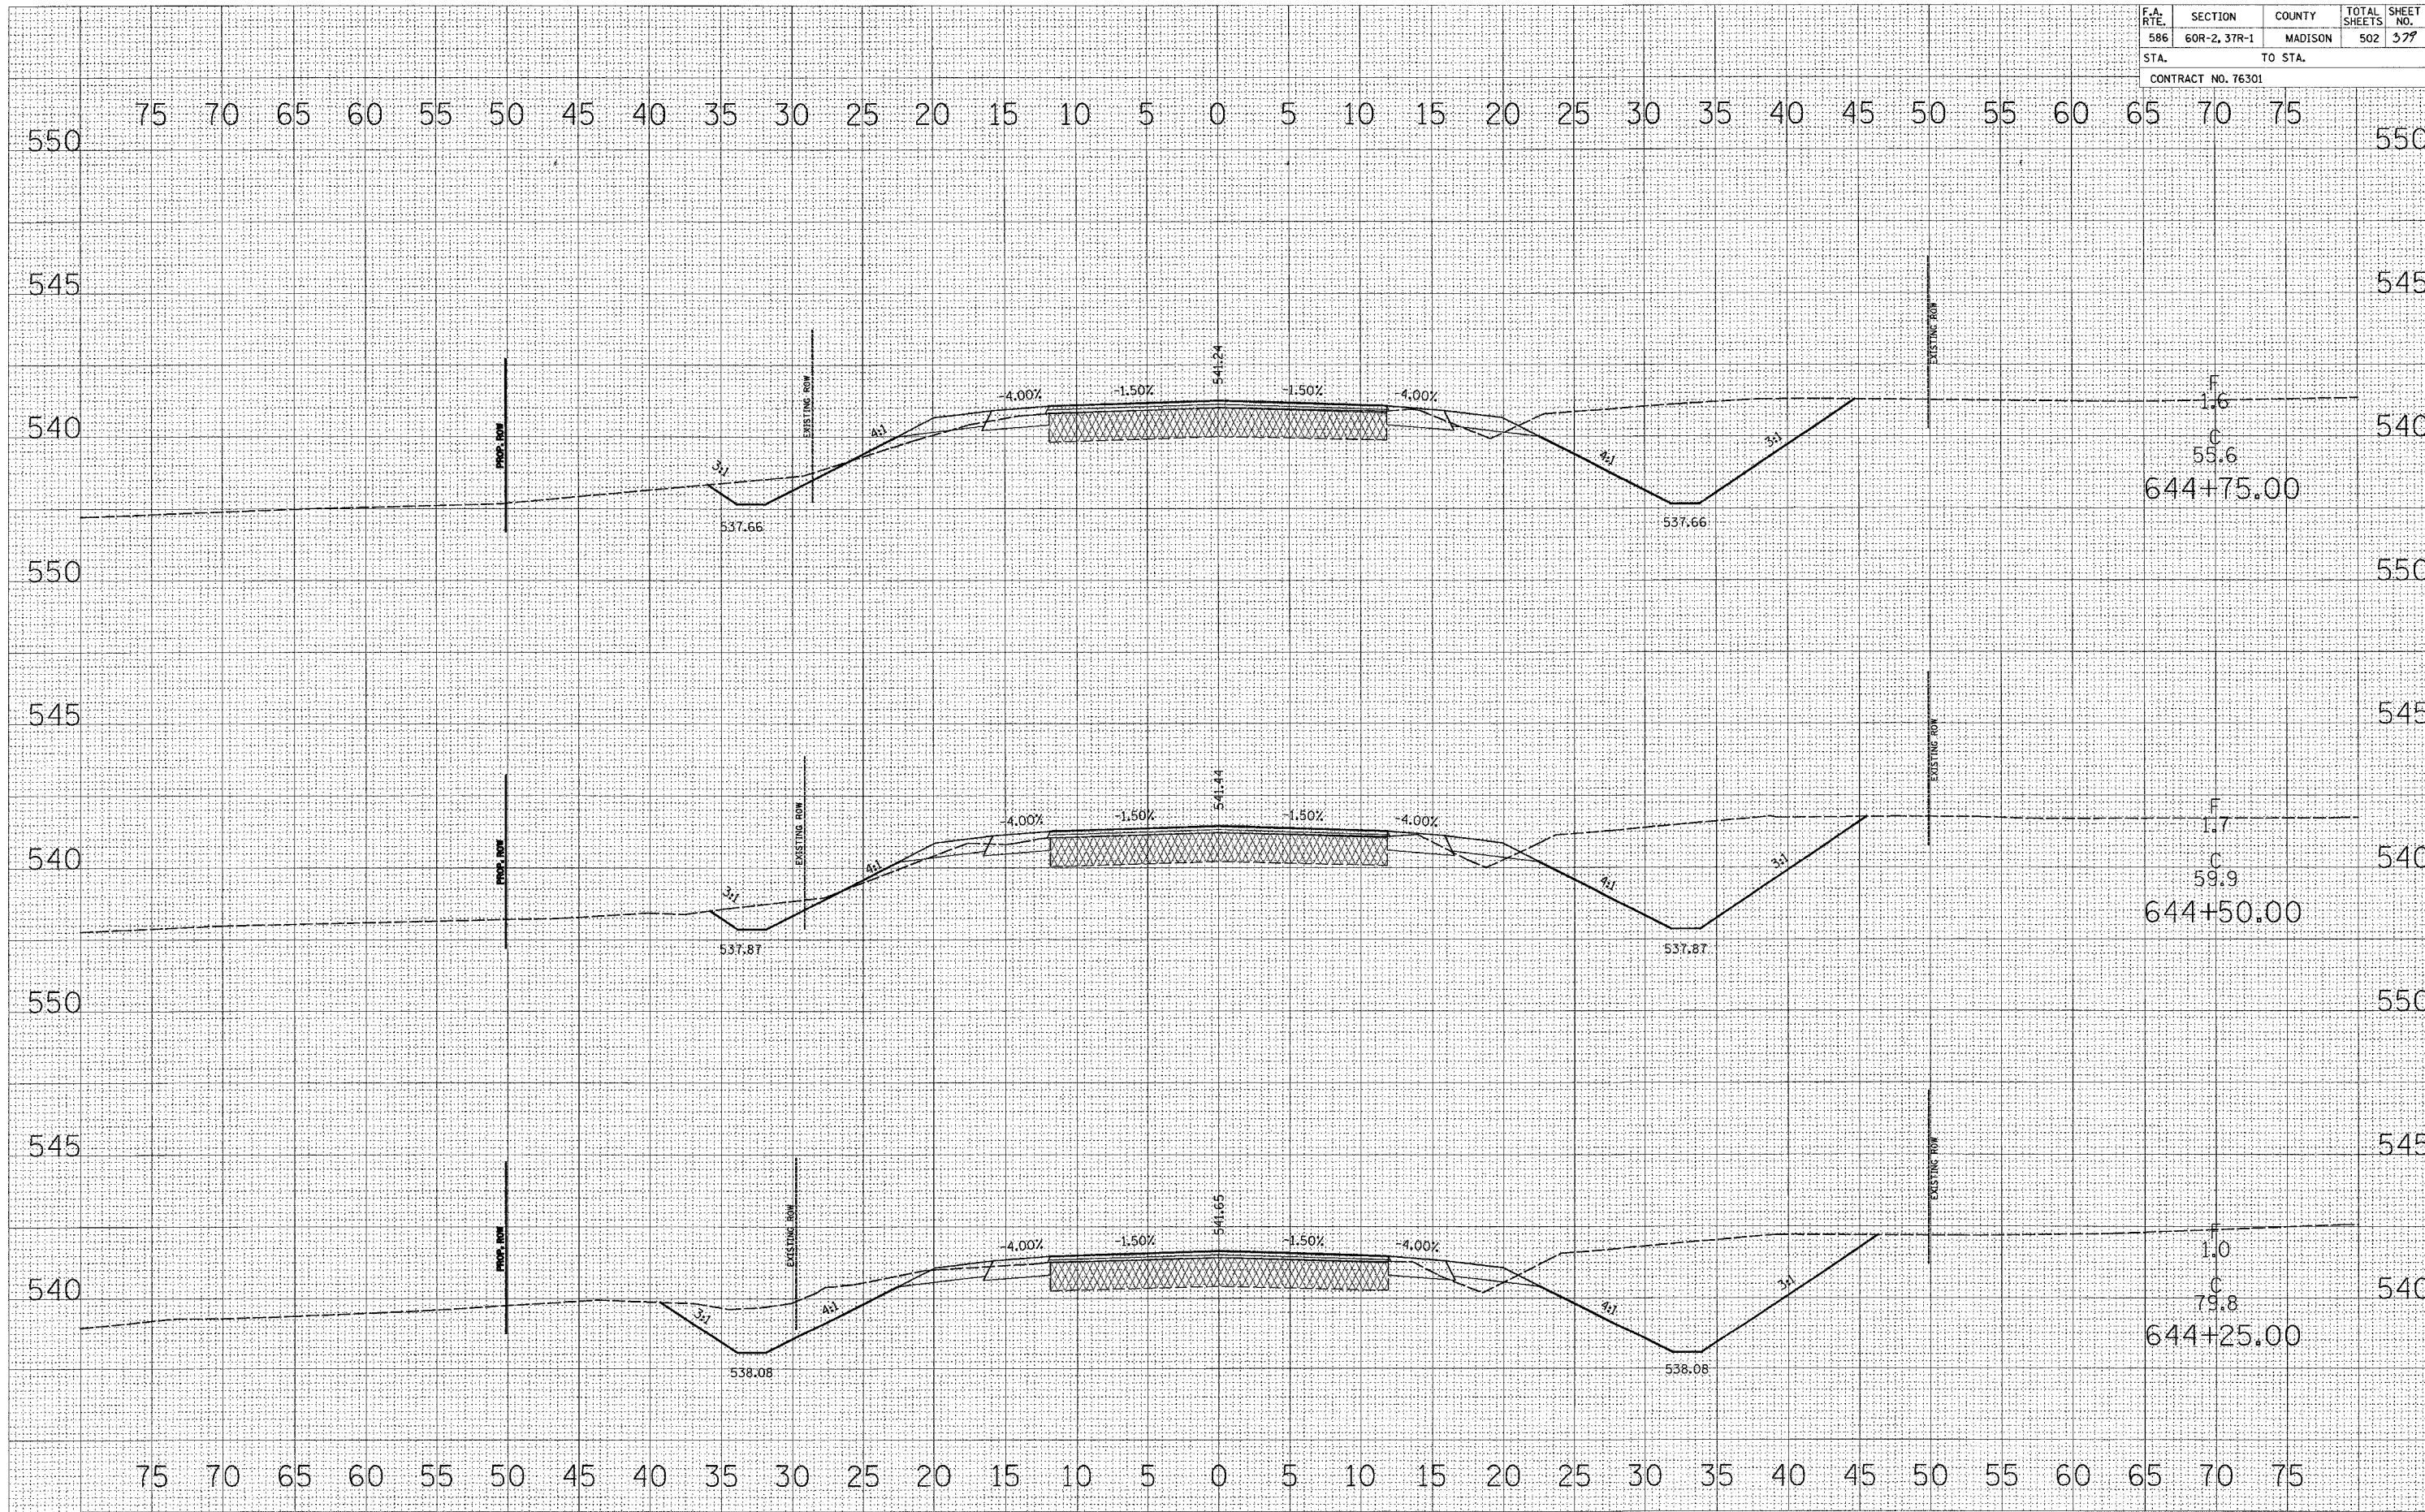

FINAL SURVEY NO.	SURVEYED BY	DATE

ORIGINAL SURVEY NO.	SURVEYED BY	DATE

F  
C  
55.6  
644+75.00

F  
C  
59.9  
644+50.00

F  
C  
79.8  
644+25.00