


F.A. RTE.	SECTION	COUNTY	TOTAL SHEETS	SHEET NO.
586	60R-2, 37R-1	MADISON	502	397
STA.		TO STA.		
CONTRACT NO. 76301				

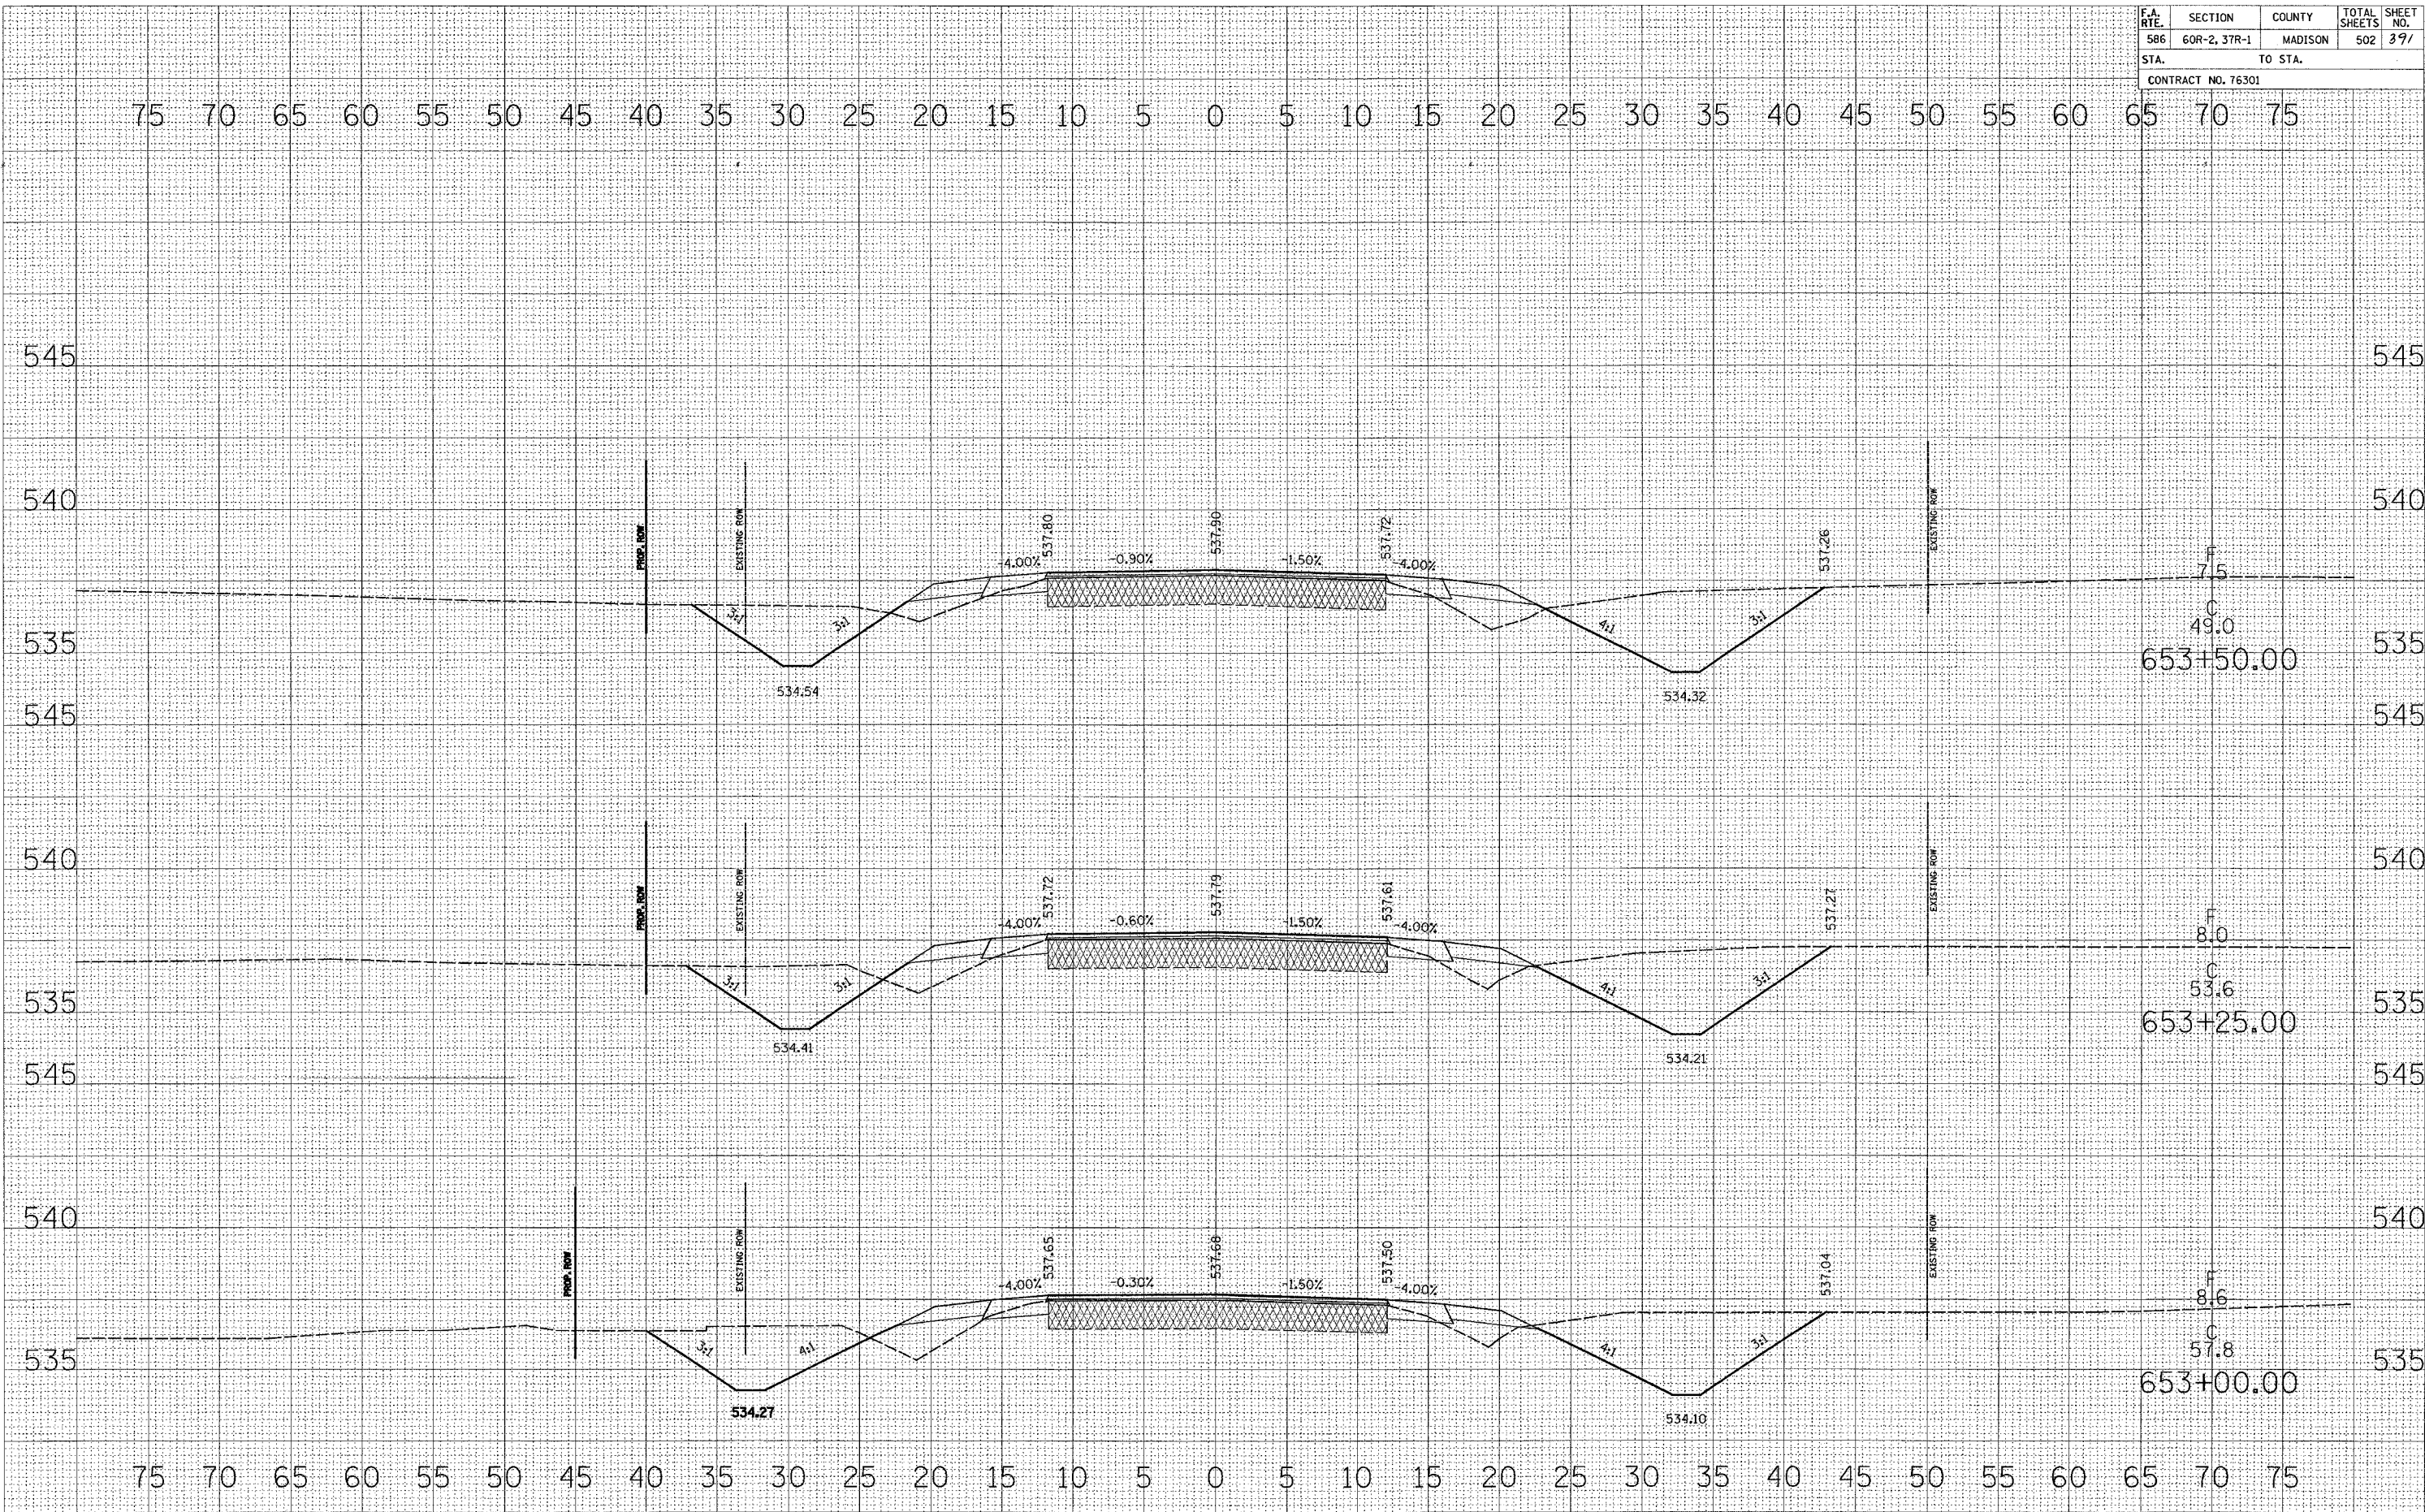

FINAL SURVEYED SURVEY PLOTTED NOTE BOOK NO. DATE

FINAL SURVEYED SURVEY PLOTTED NOTE BOOK NO. DATE

75
C
49.0
653+50.00

8.0
C
53.6
653+25.00

8.6
C
57.8
653+00.00