


F.A. RTE.	SECTION	COUNTY	TOTAL SHEETS	SHEET NO.
586	60R-2, 37R-1	MADISON	502	398
STA.		TO STA.		
CONTRACT NO. 76301				

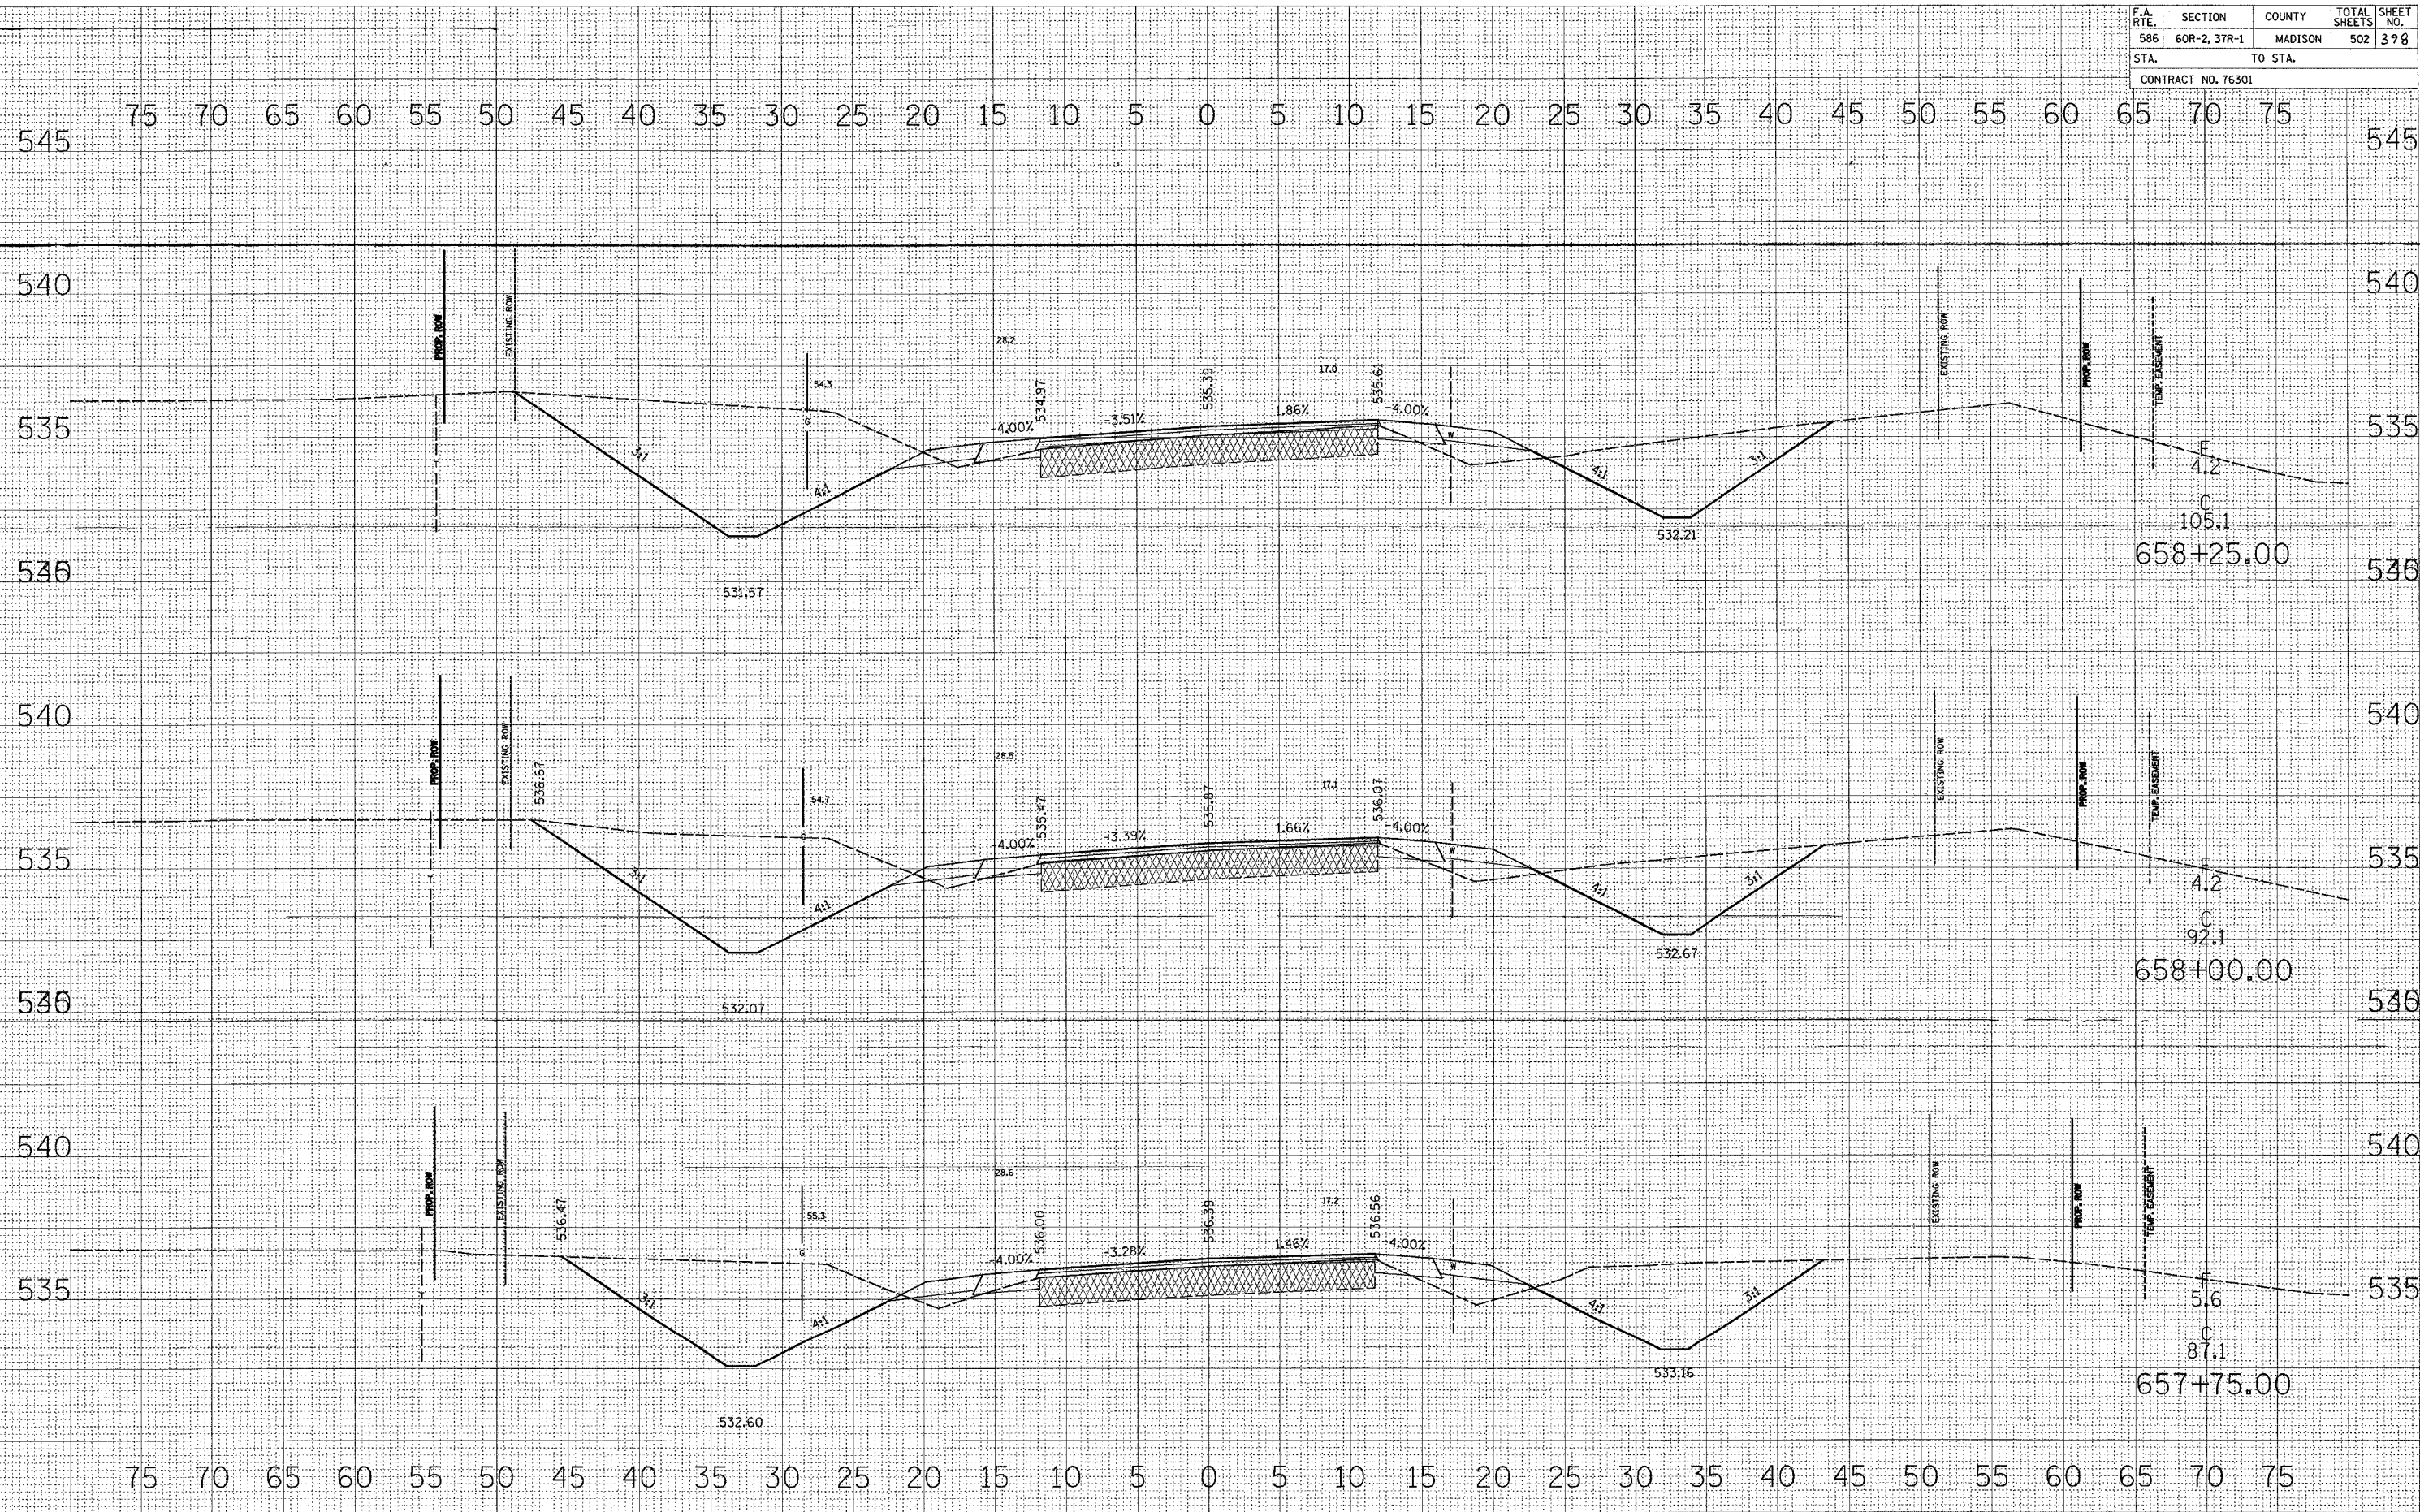

BY	DATE

NO.	AREAS CHECKED

NO.	NOTE BOOK

NO.	TEMP. PLATE

NO.	PLOTTED

NO.	GENERATED

FINAL SURVEY

BY	DATE

NO.	AREAS CHECKED

NO.	NOTE BOOK

NO.	TEMP. PLATE

NO.	PLOTTED

NO.	GENERATED

ORIGINAL SURVEY