


F.A. RTE.	SECTION	COUNTY	TOTAL SHEETS	SHEET NO.
586	60R-2, 37R-1	MADISON	502	402
STA.		TO STA.		
CONTRACT NO. 76301				

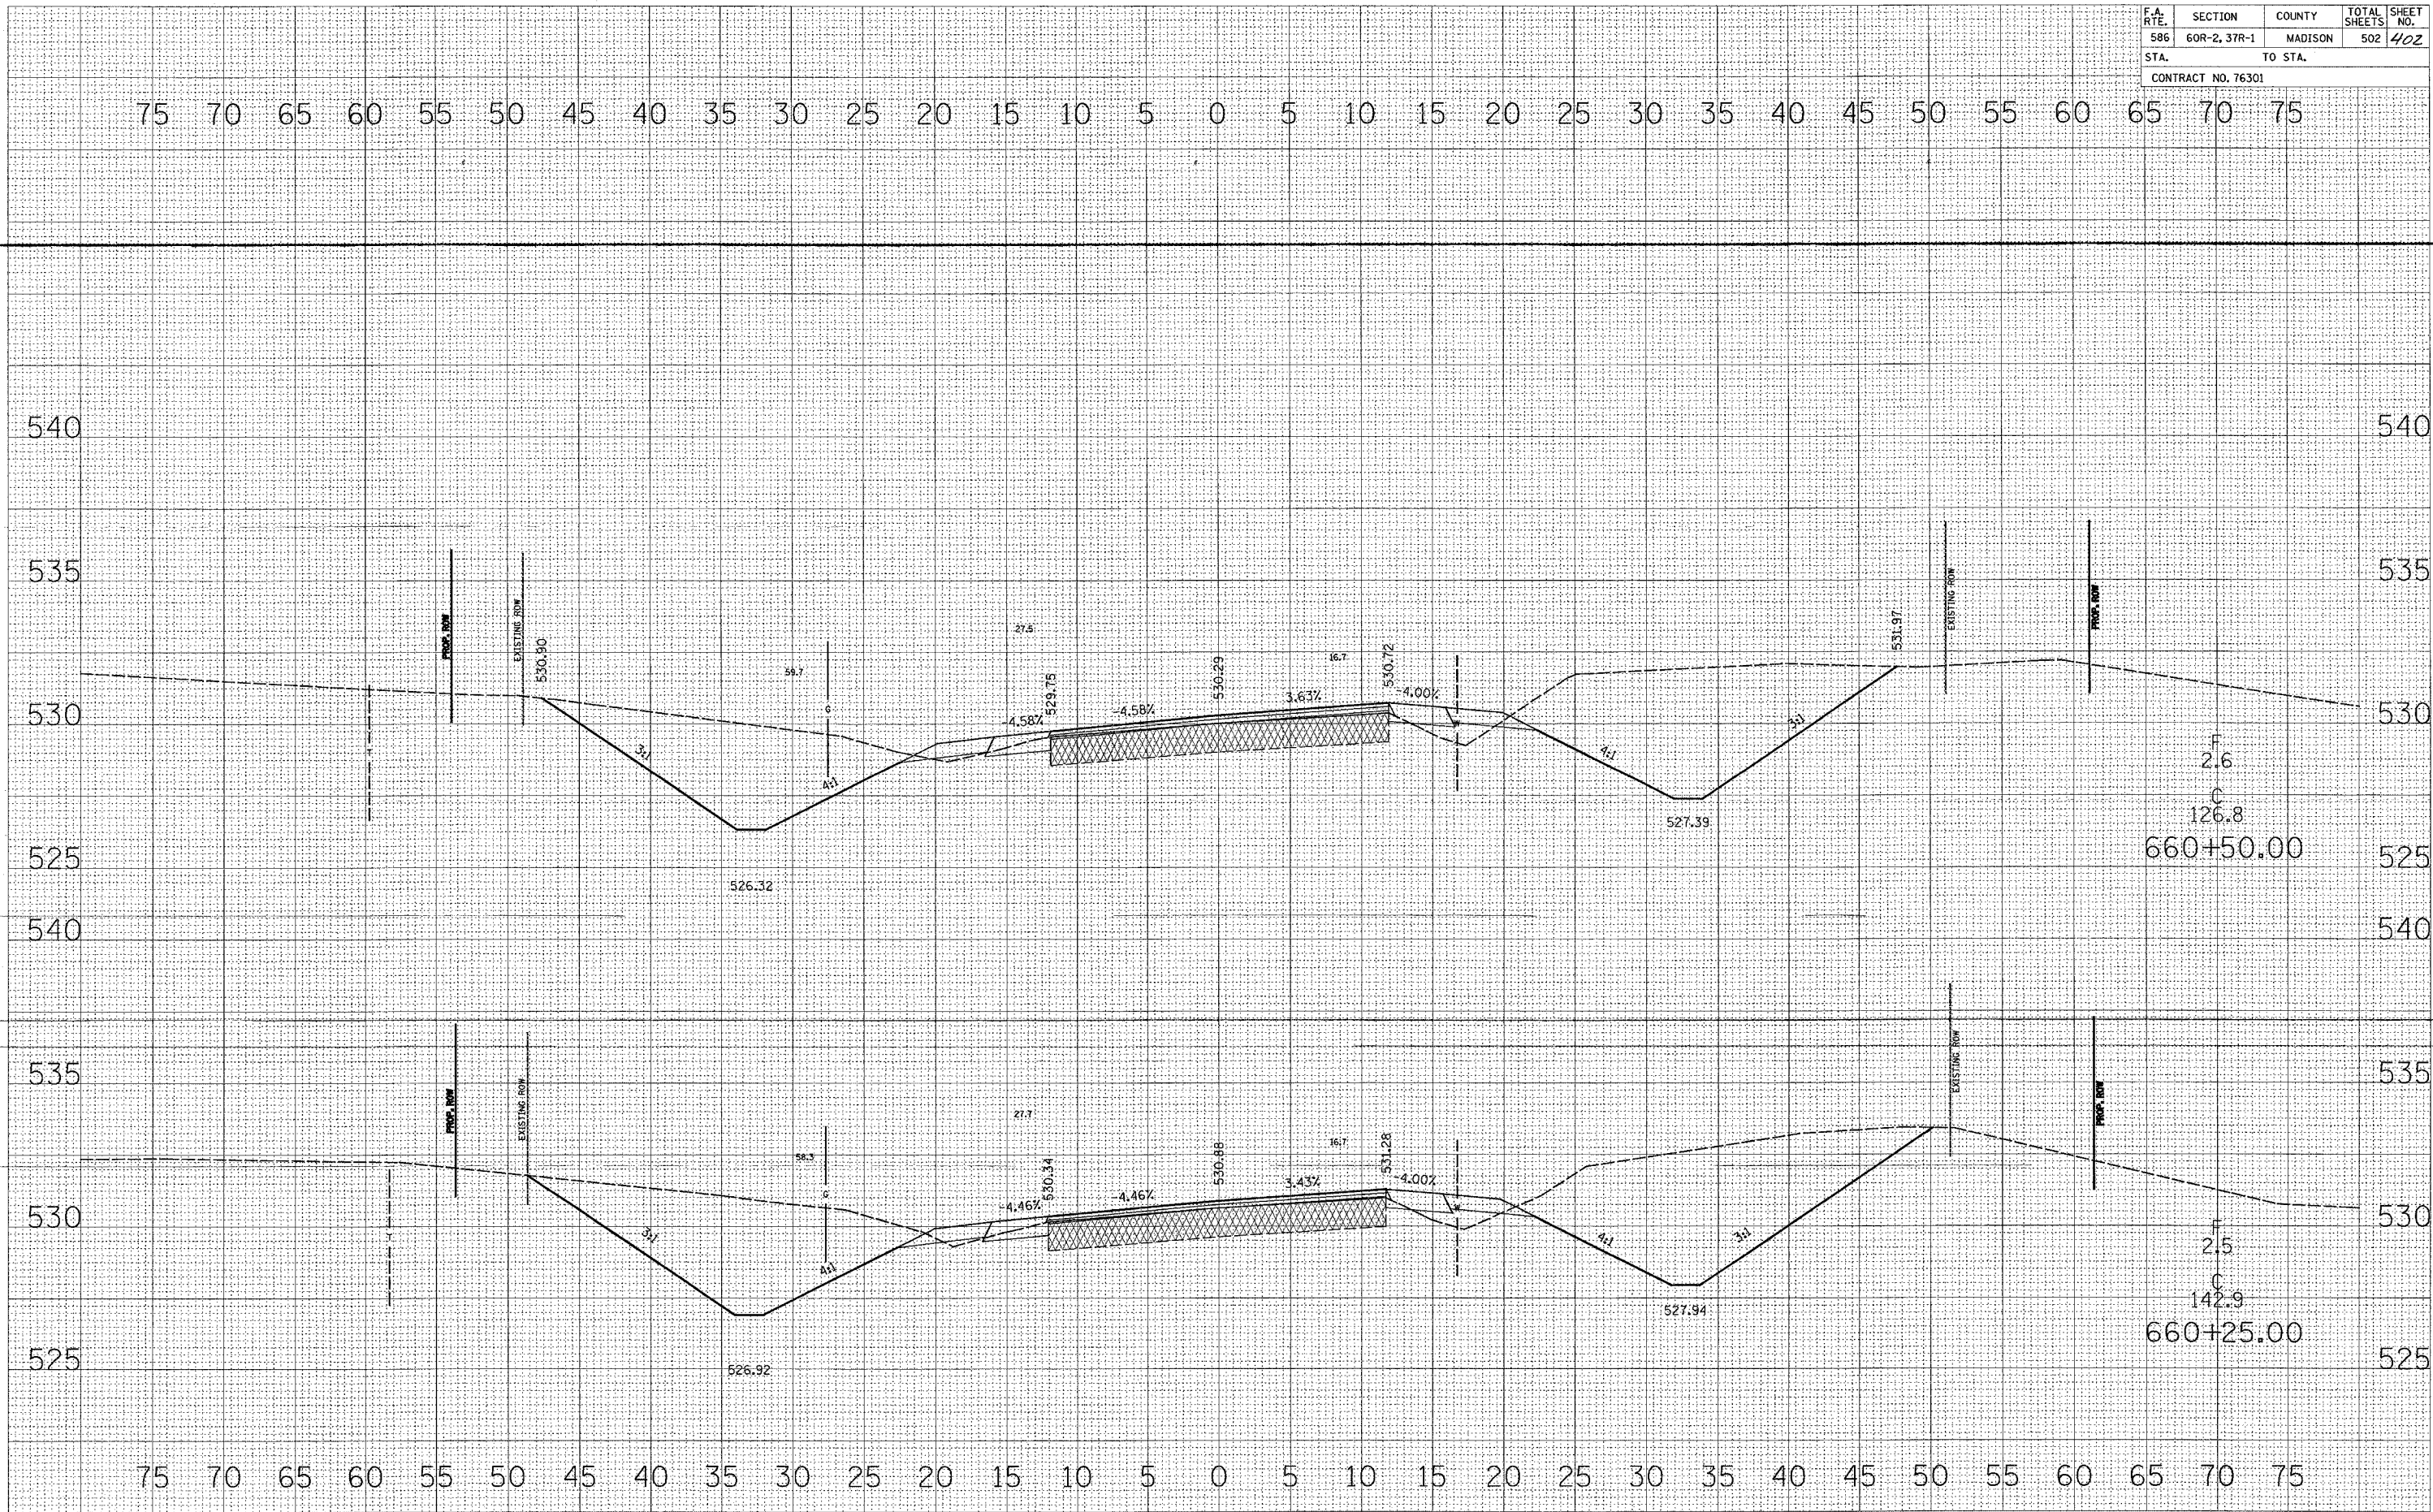

DATE _____
 BY _____
 FINAL SURVEY _____
 NOTE BOOK _____
 NO. _____

DATE _____
 BY _____
 ORIGINAL SURVEY _____
 NOTE BOOK _____
 NO. _____