


F.A. RTE.	SECTION	COUNTY	TOTAL SHEETS	SHEET NO.
586	60R-2, 3TR-1	MADISON	502	408
STA.		TO STA.		
CONTRACT NO. 76301				

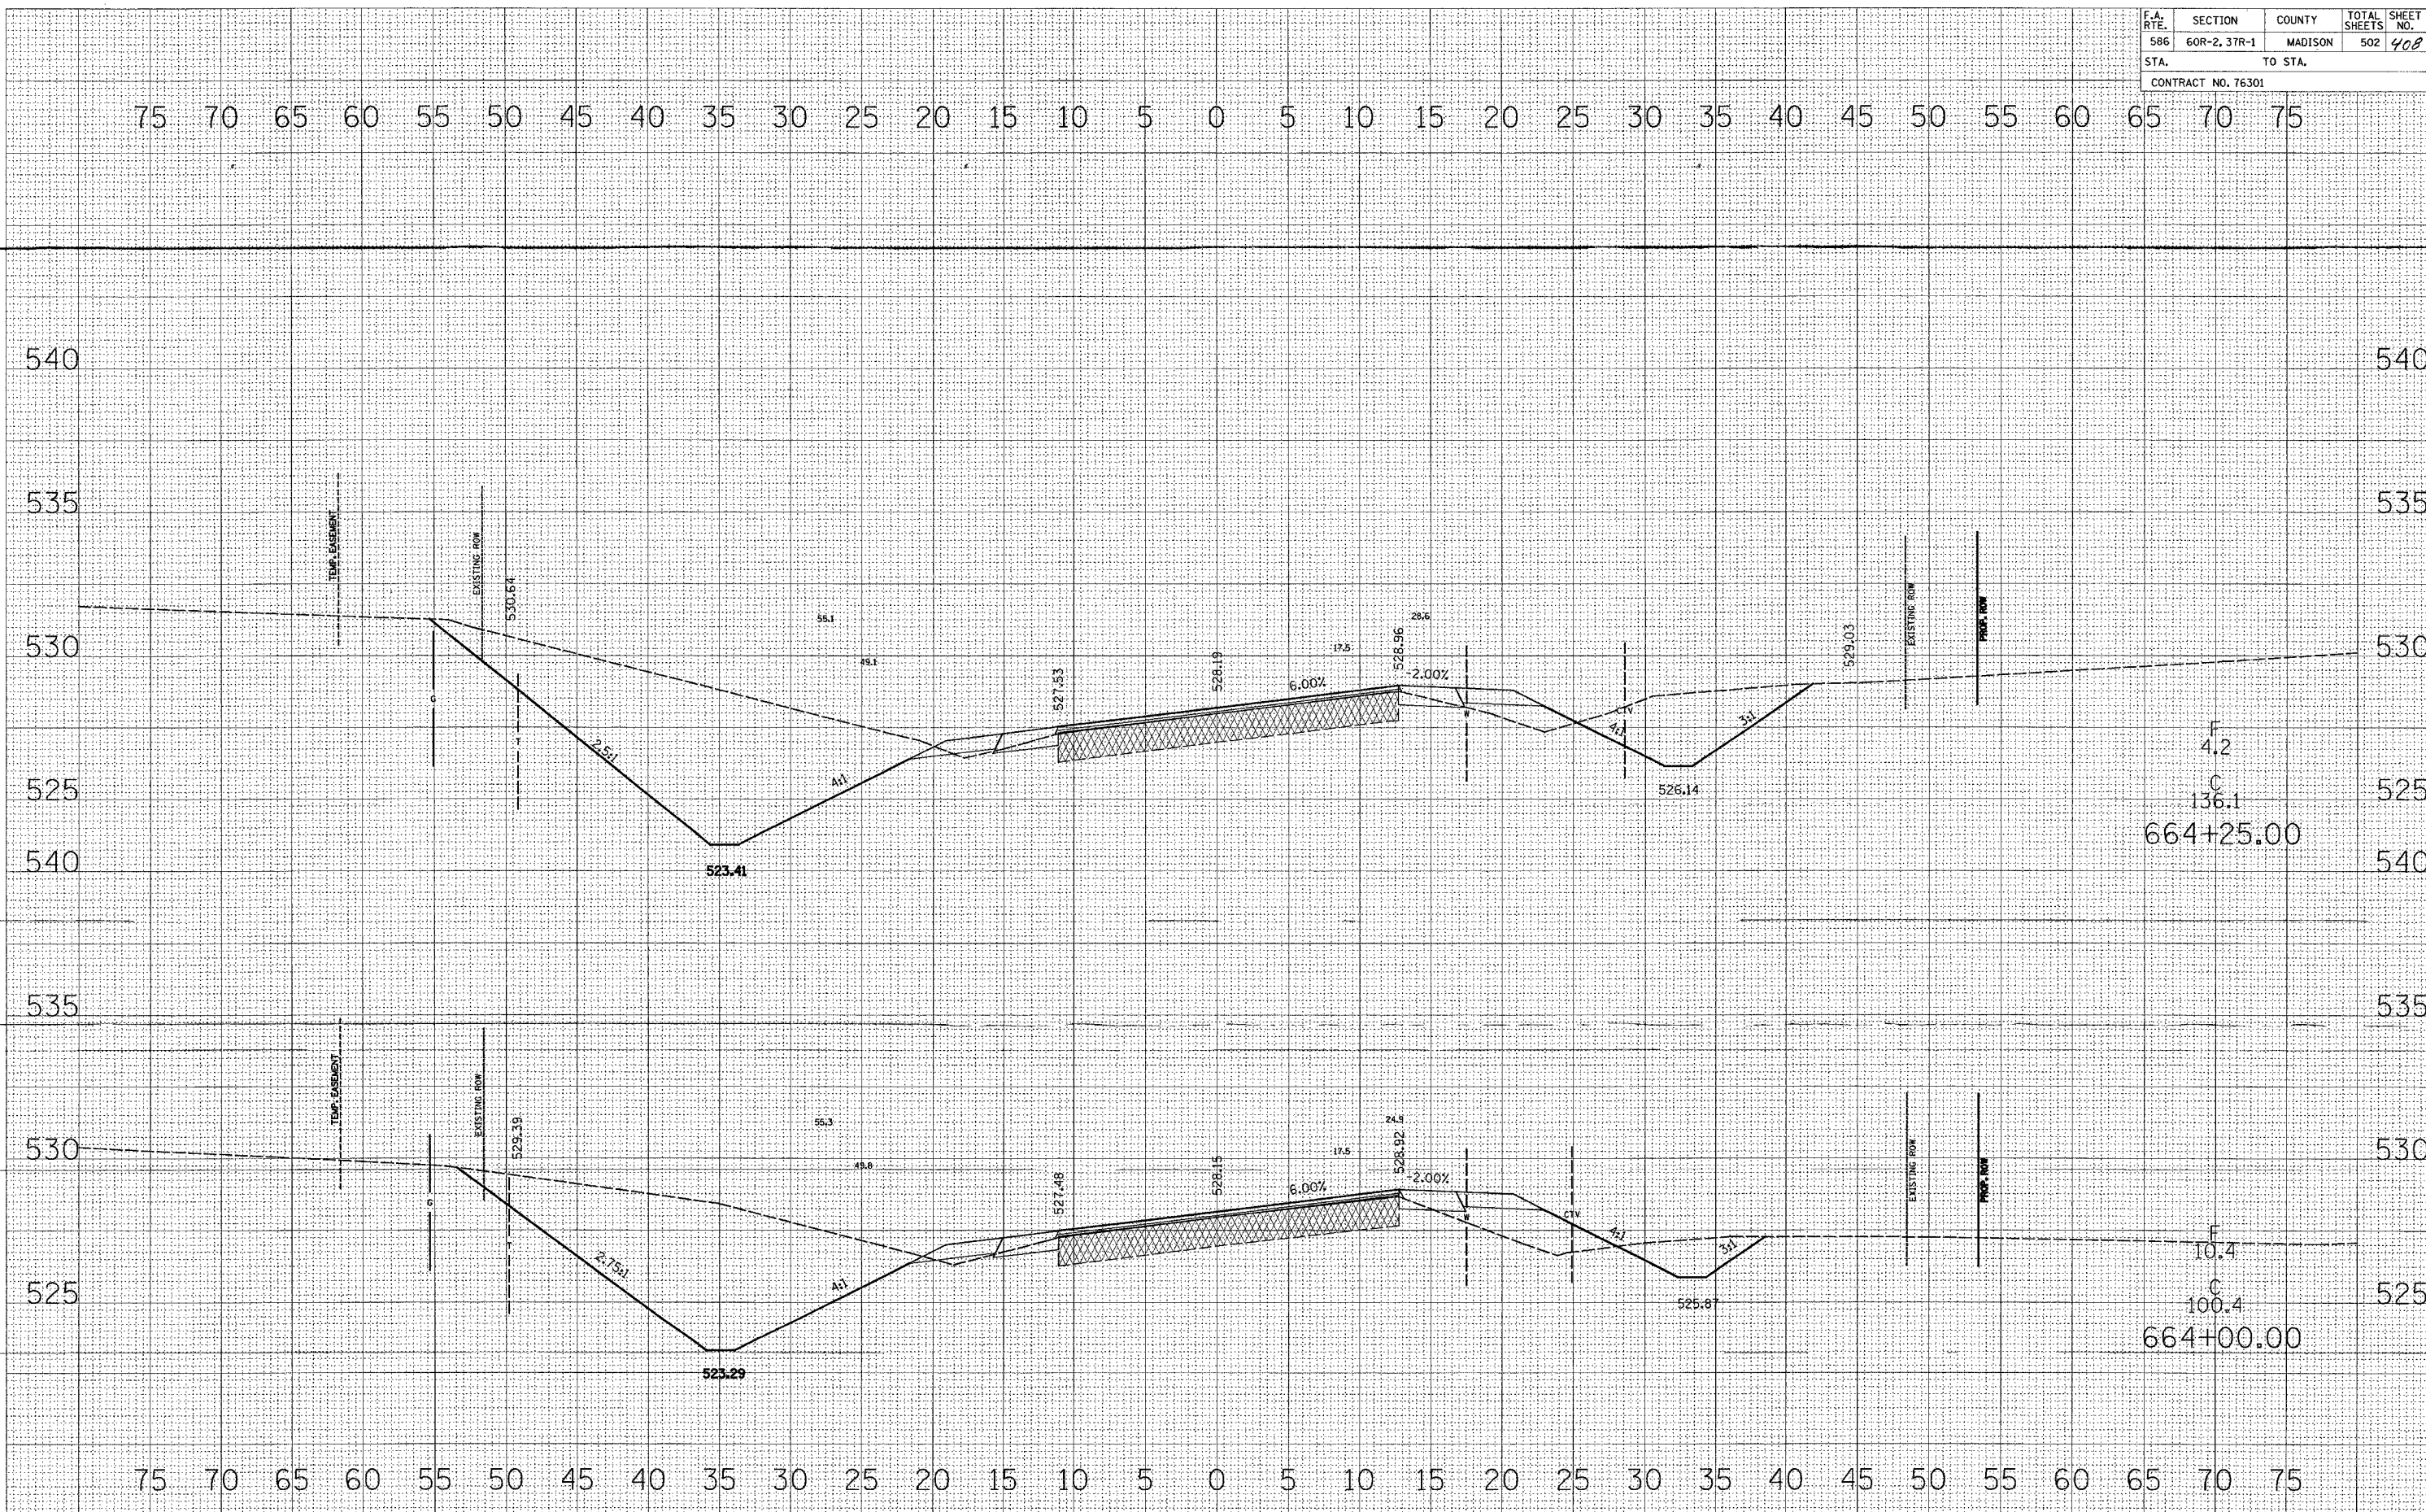

FINAL SURVEY SURVEYED PLOTTED NOTE BOOK NO. DATE

ORIGINAL SURVEY SURVEYED PLOTTED NOTE BOOK NO. DATE