


F.A. RTE.	SECTION	COUNTY	TOTAL SHEETS	SHEET NO.
586	60R-2, 37R-1	MADISON	502	4//
STA.		TO STA.		
CONTRACT NO. 76301				

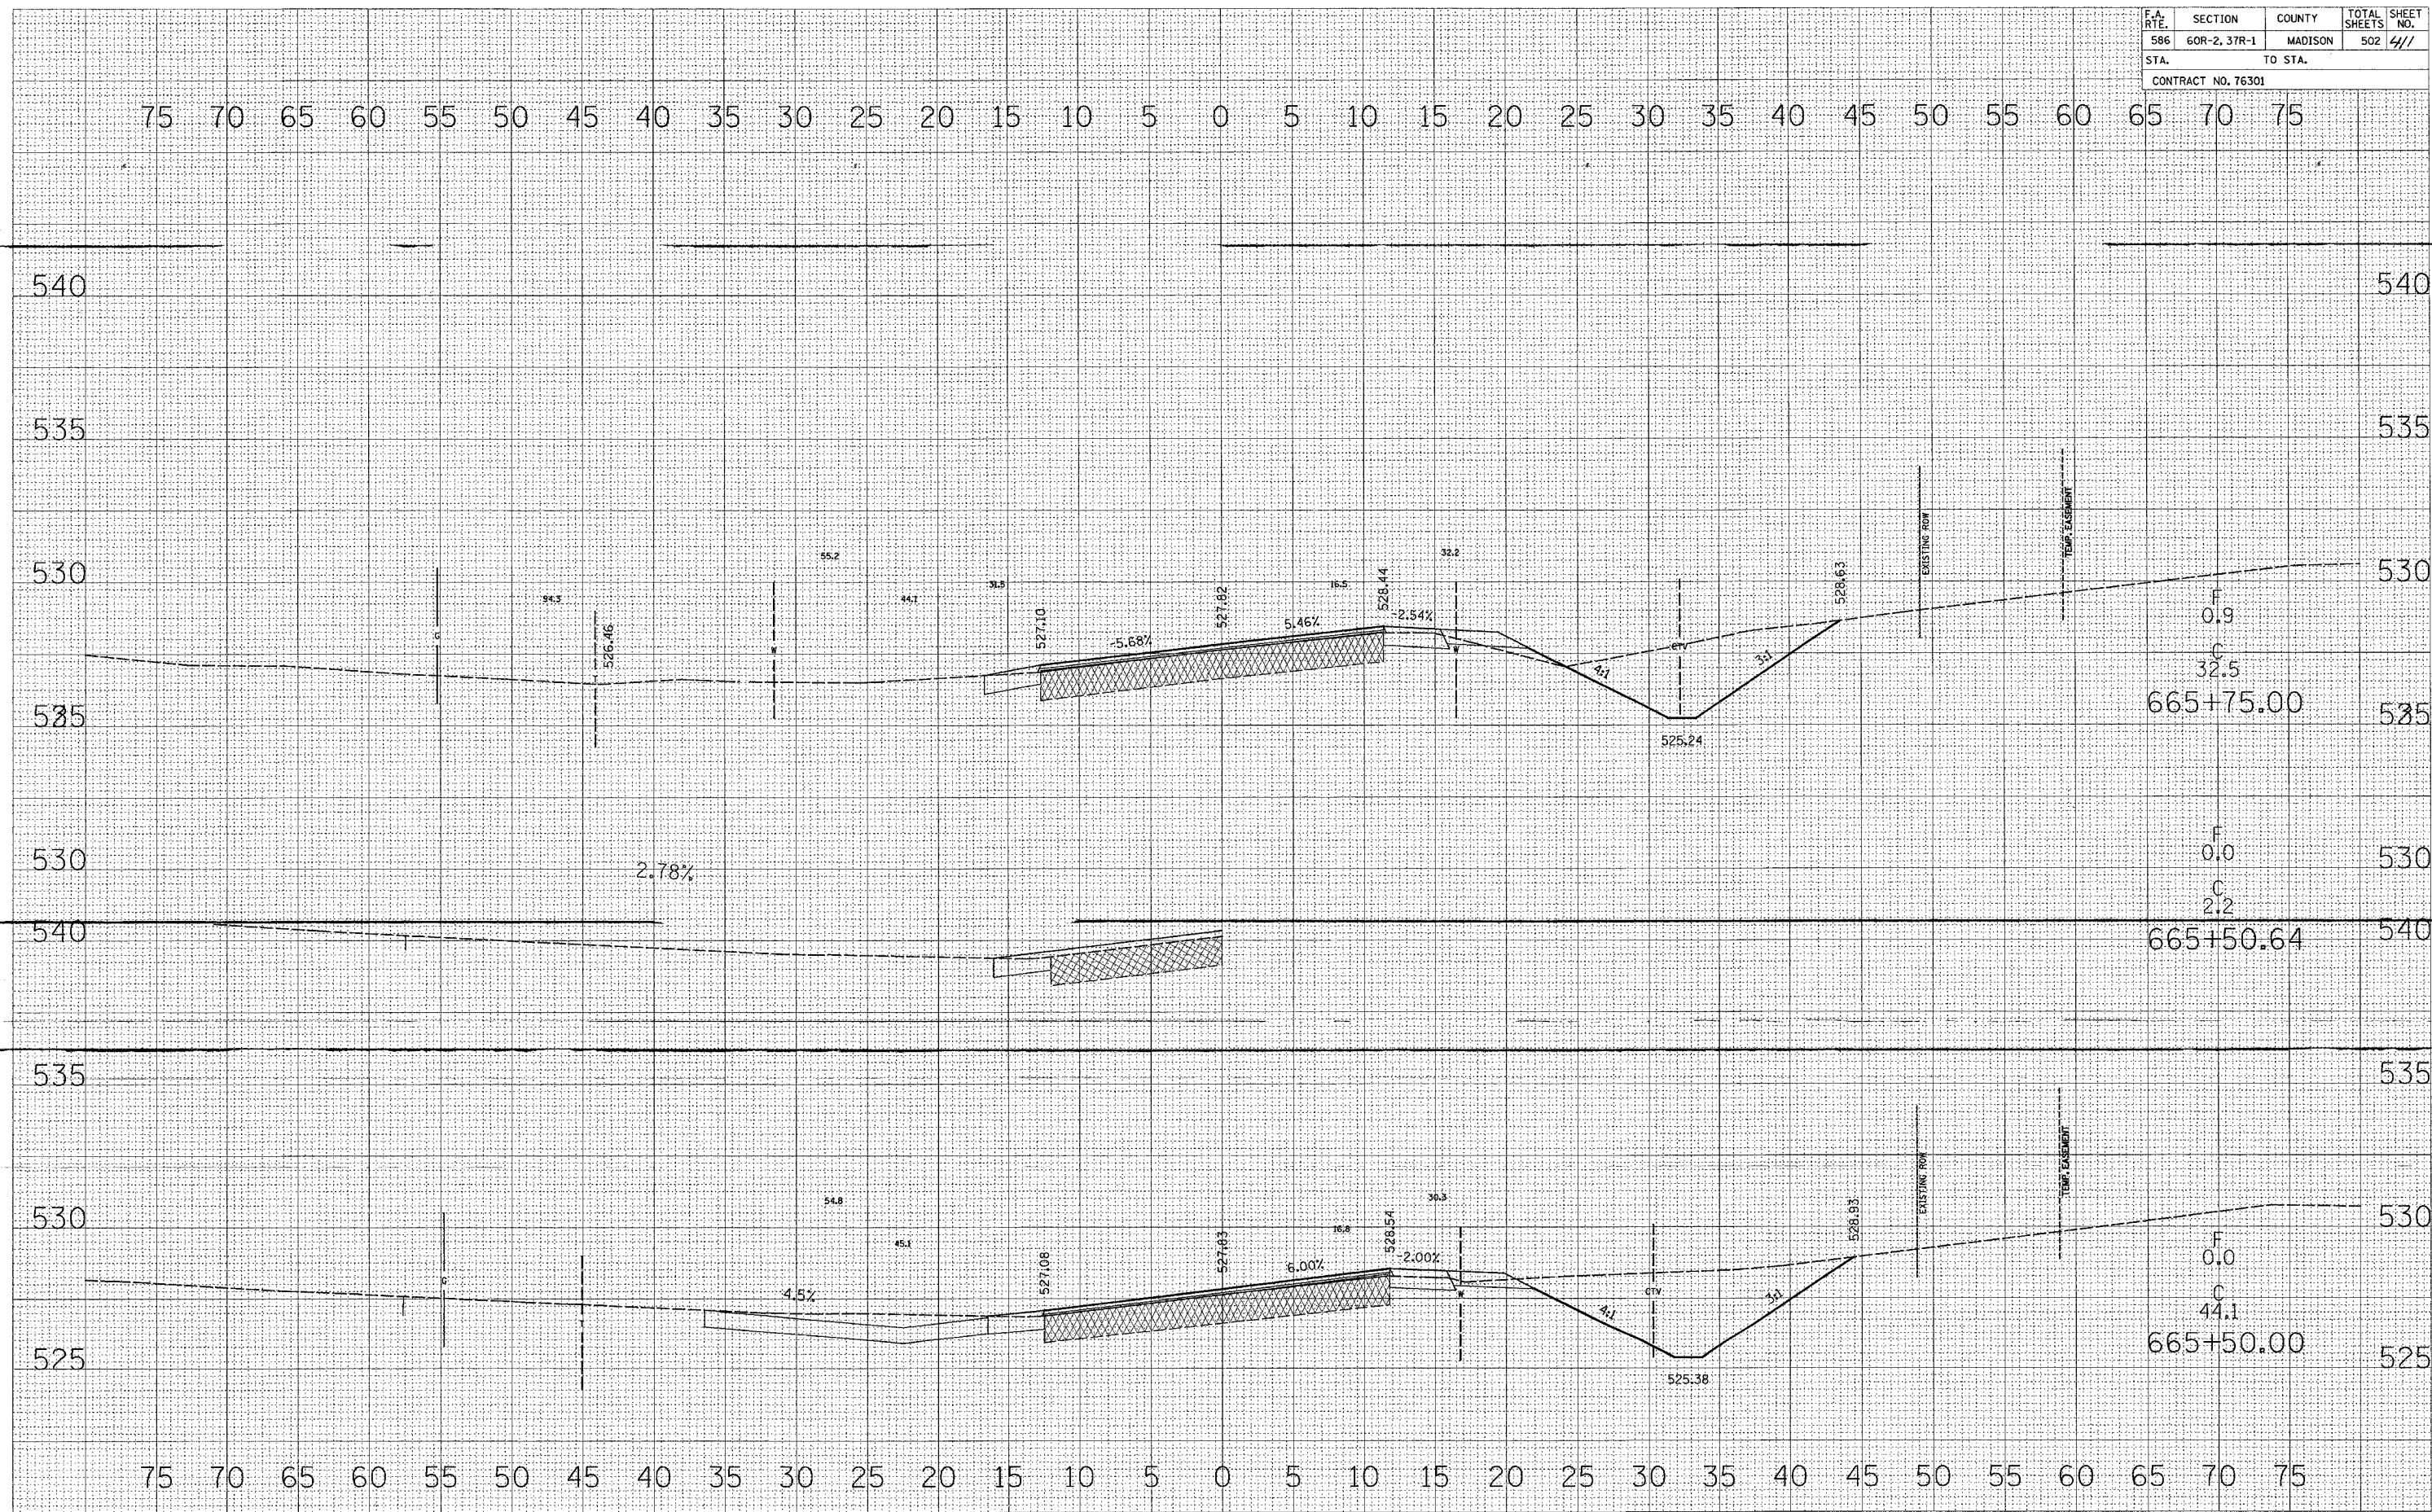

DATE: \_\_\_\_\_ BY: \_\_\_\_\_  
 ORIGINAL SURVEY NO. \_\_\_\_\_  
 REVISIONS: \_\_\_\_\_  
 PLOTTED: \_\_\_\_\_  
 TEMPLATE: \_\_\_\_\_  
 AREAS CHECKED: \_\_\_\_\_

DATE: \_\_\_\_\_ BY: \_\_\_\_\_  
 ORIGINAL SURVEY NO. \_\_\_\_\_  
 REVISIONS: \_\_\_\_\_  
 PLOTTED: \_\_\_\_\_  
 TEMPLATE: \_\_\_\_\_  
 AREAS CHECKED: \_\_\_\_\_