


F.A. RTE.	SECTION	COUNTY	TOTAL SHEETS	SHEET NO.
586	60R-2, 37R-1	MADISON	502	418
STA. TO STA.			CONTRACT NO. 76301	

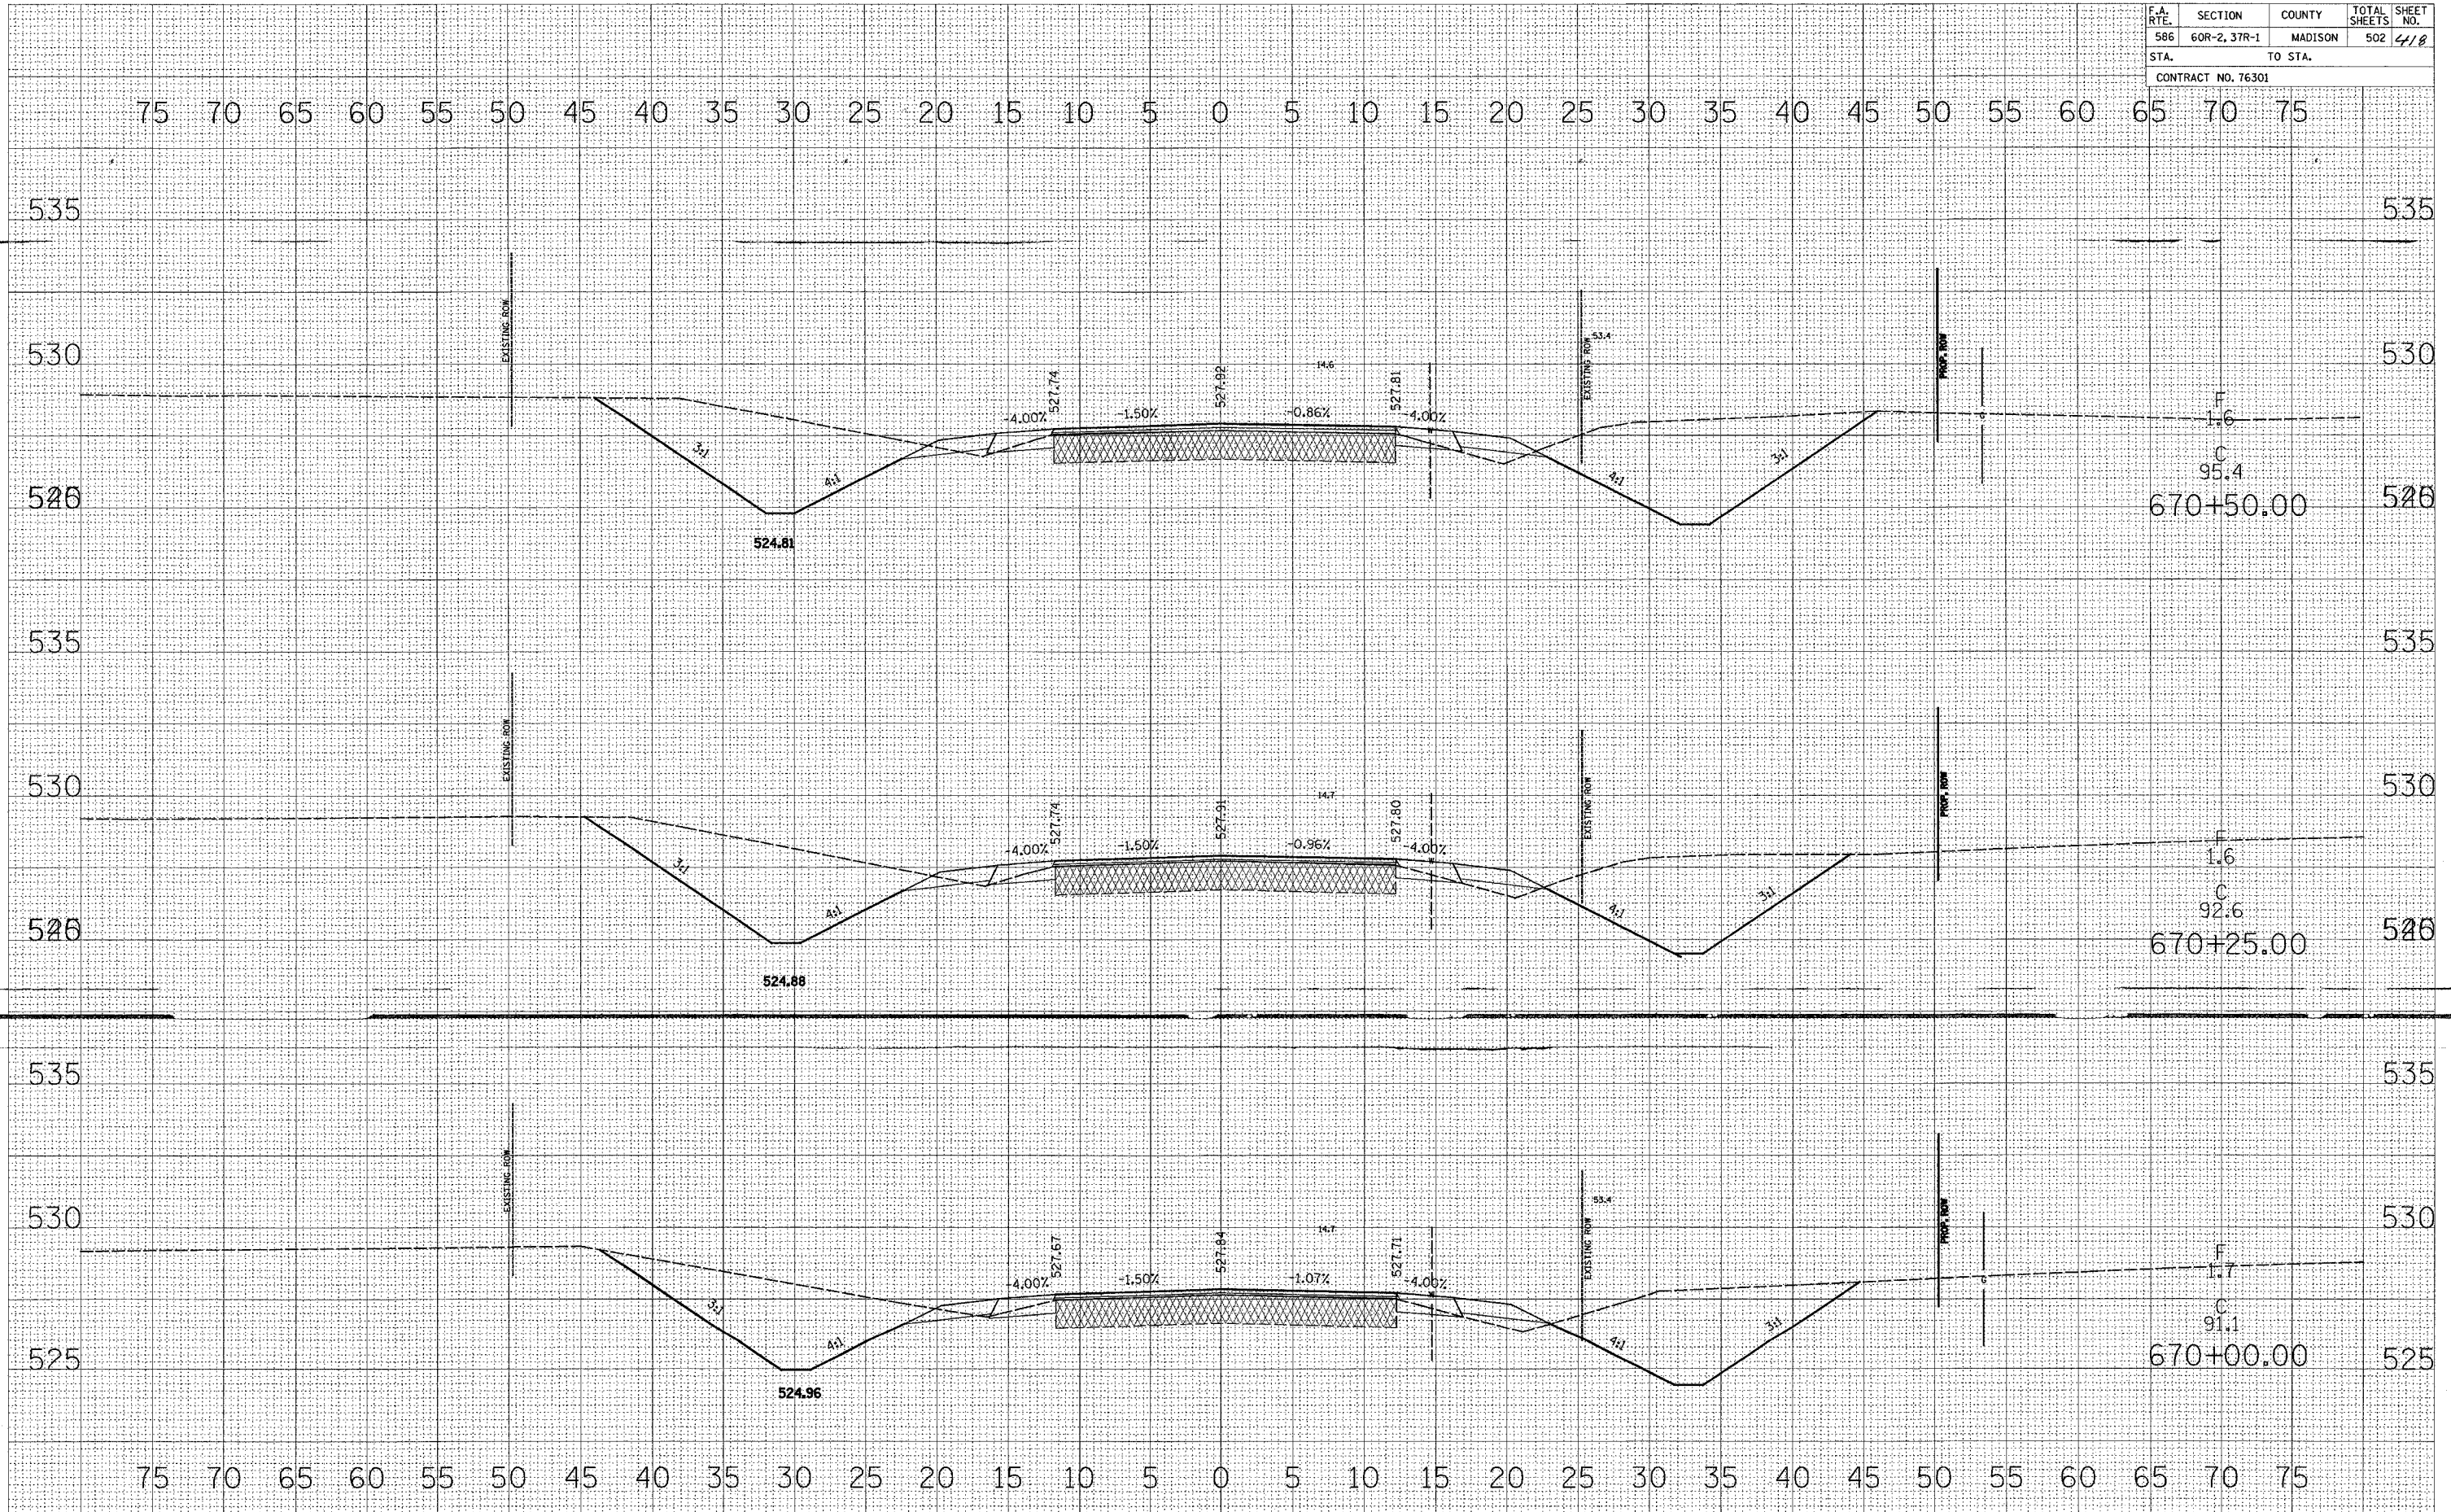

DATE \_\_\_\_\_

BY \_\_\_\_\_

NO. \_\_\_\_\_

FINAL SURVEY

SURVEYED

PLOTTED

TEMPLATE

NOTE BOOK

AREAS CHECKED

DATE \_\_\_\_\_

BY \_\_\_\_\_

NO. \_\_\_\_\_

ORIGINAL SURVEY

SURVEYED

PLOTTED

TEMPLATE

NOTE BOOK

AREAS CHECKED