


F.A. RTE.	SECTION	COUNTY	TOTAL SHEETS	SHEET NO.
586	60R-2, 37R-1	MADISON	502	436
STA.		TO STA.		
CONTRACT NO. 76301				

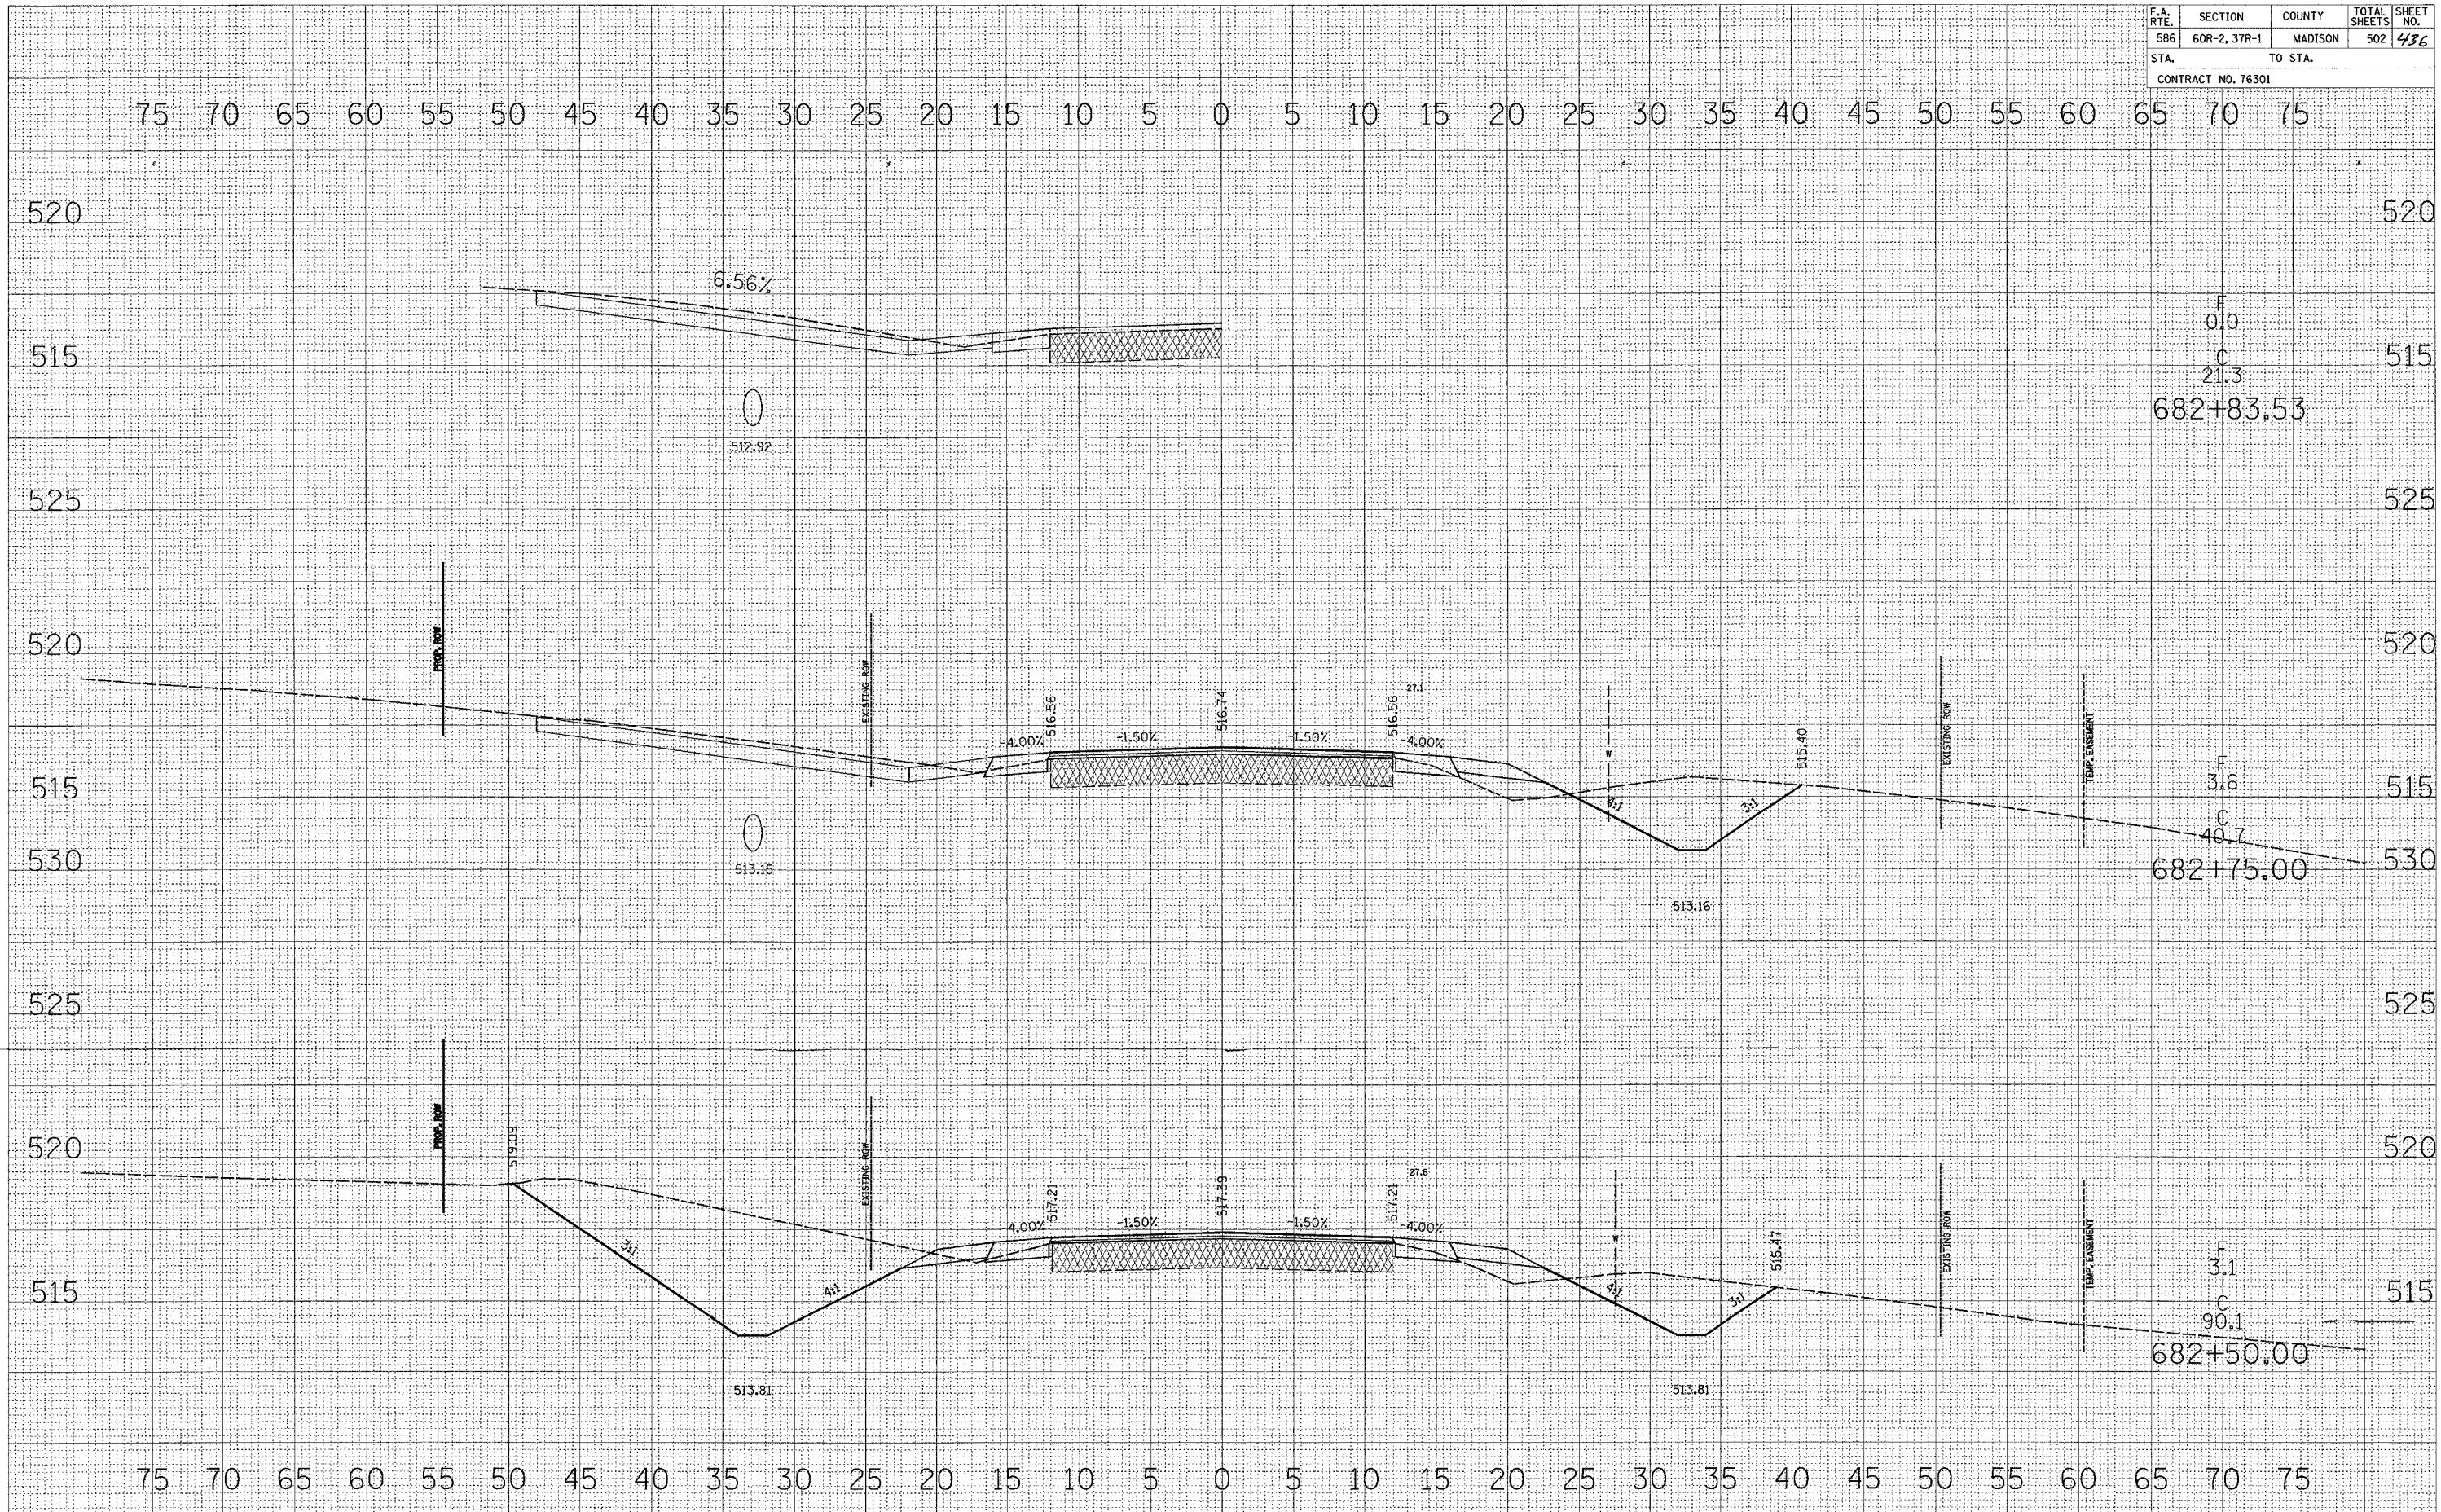

BY	DATE

SURVEYED  
 TEMPLATE  
 AREAS  
 CHECKED  
 FINAL SURVEY  
 NOTE BOOK  
 NO.

BY	DATE

ORIGINAL SURVEY  
 NOTE BOOK  
 NO.