


F.A. RTE.	SECTION	COUNTY	TOTAL SHEETS	SHEET NO.
586	60R-2, 3TR-1	MADISON	502	469
STA. TO STA.			CONTRACT NO. 76301	

FINAL SURVEY	DATE
SURVEYED	
PLOTTED	
TEMPLATE	
AREAS	
CHECKED	
NO.	

ORIGINAL SURVEY	DATE
SURVEYED	
PLOTTED	
TEMPLATE	
AREAS	
CHECKED	
NO.	

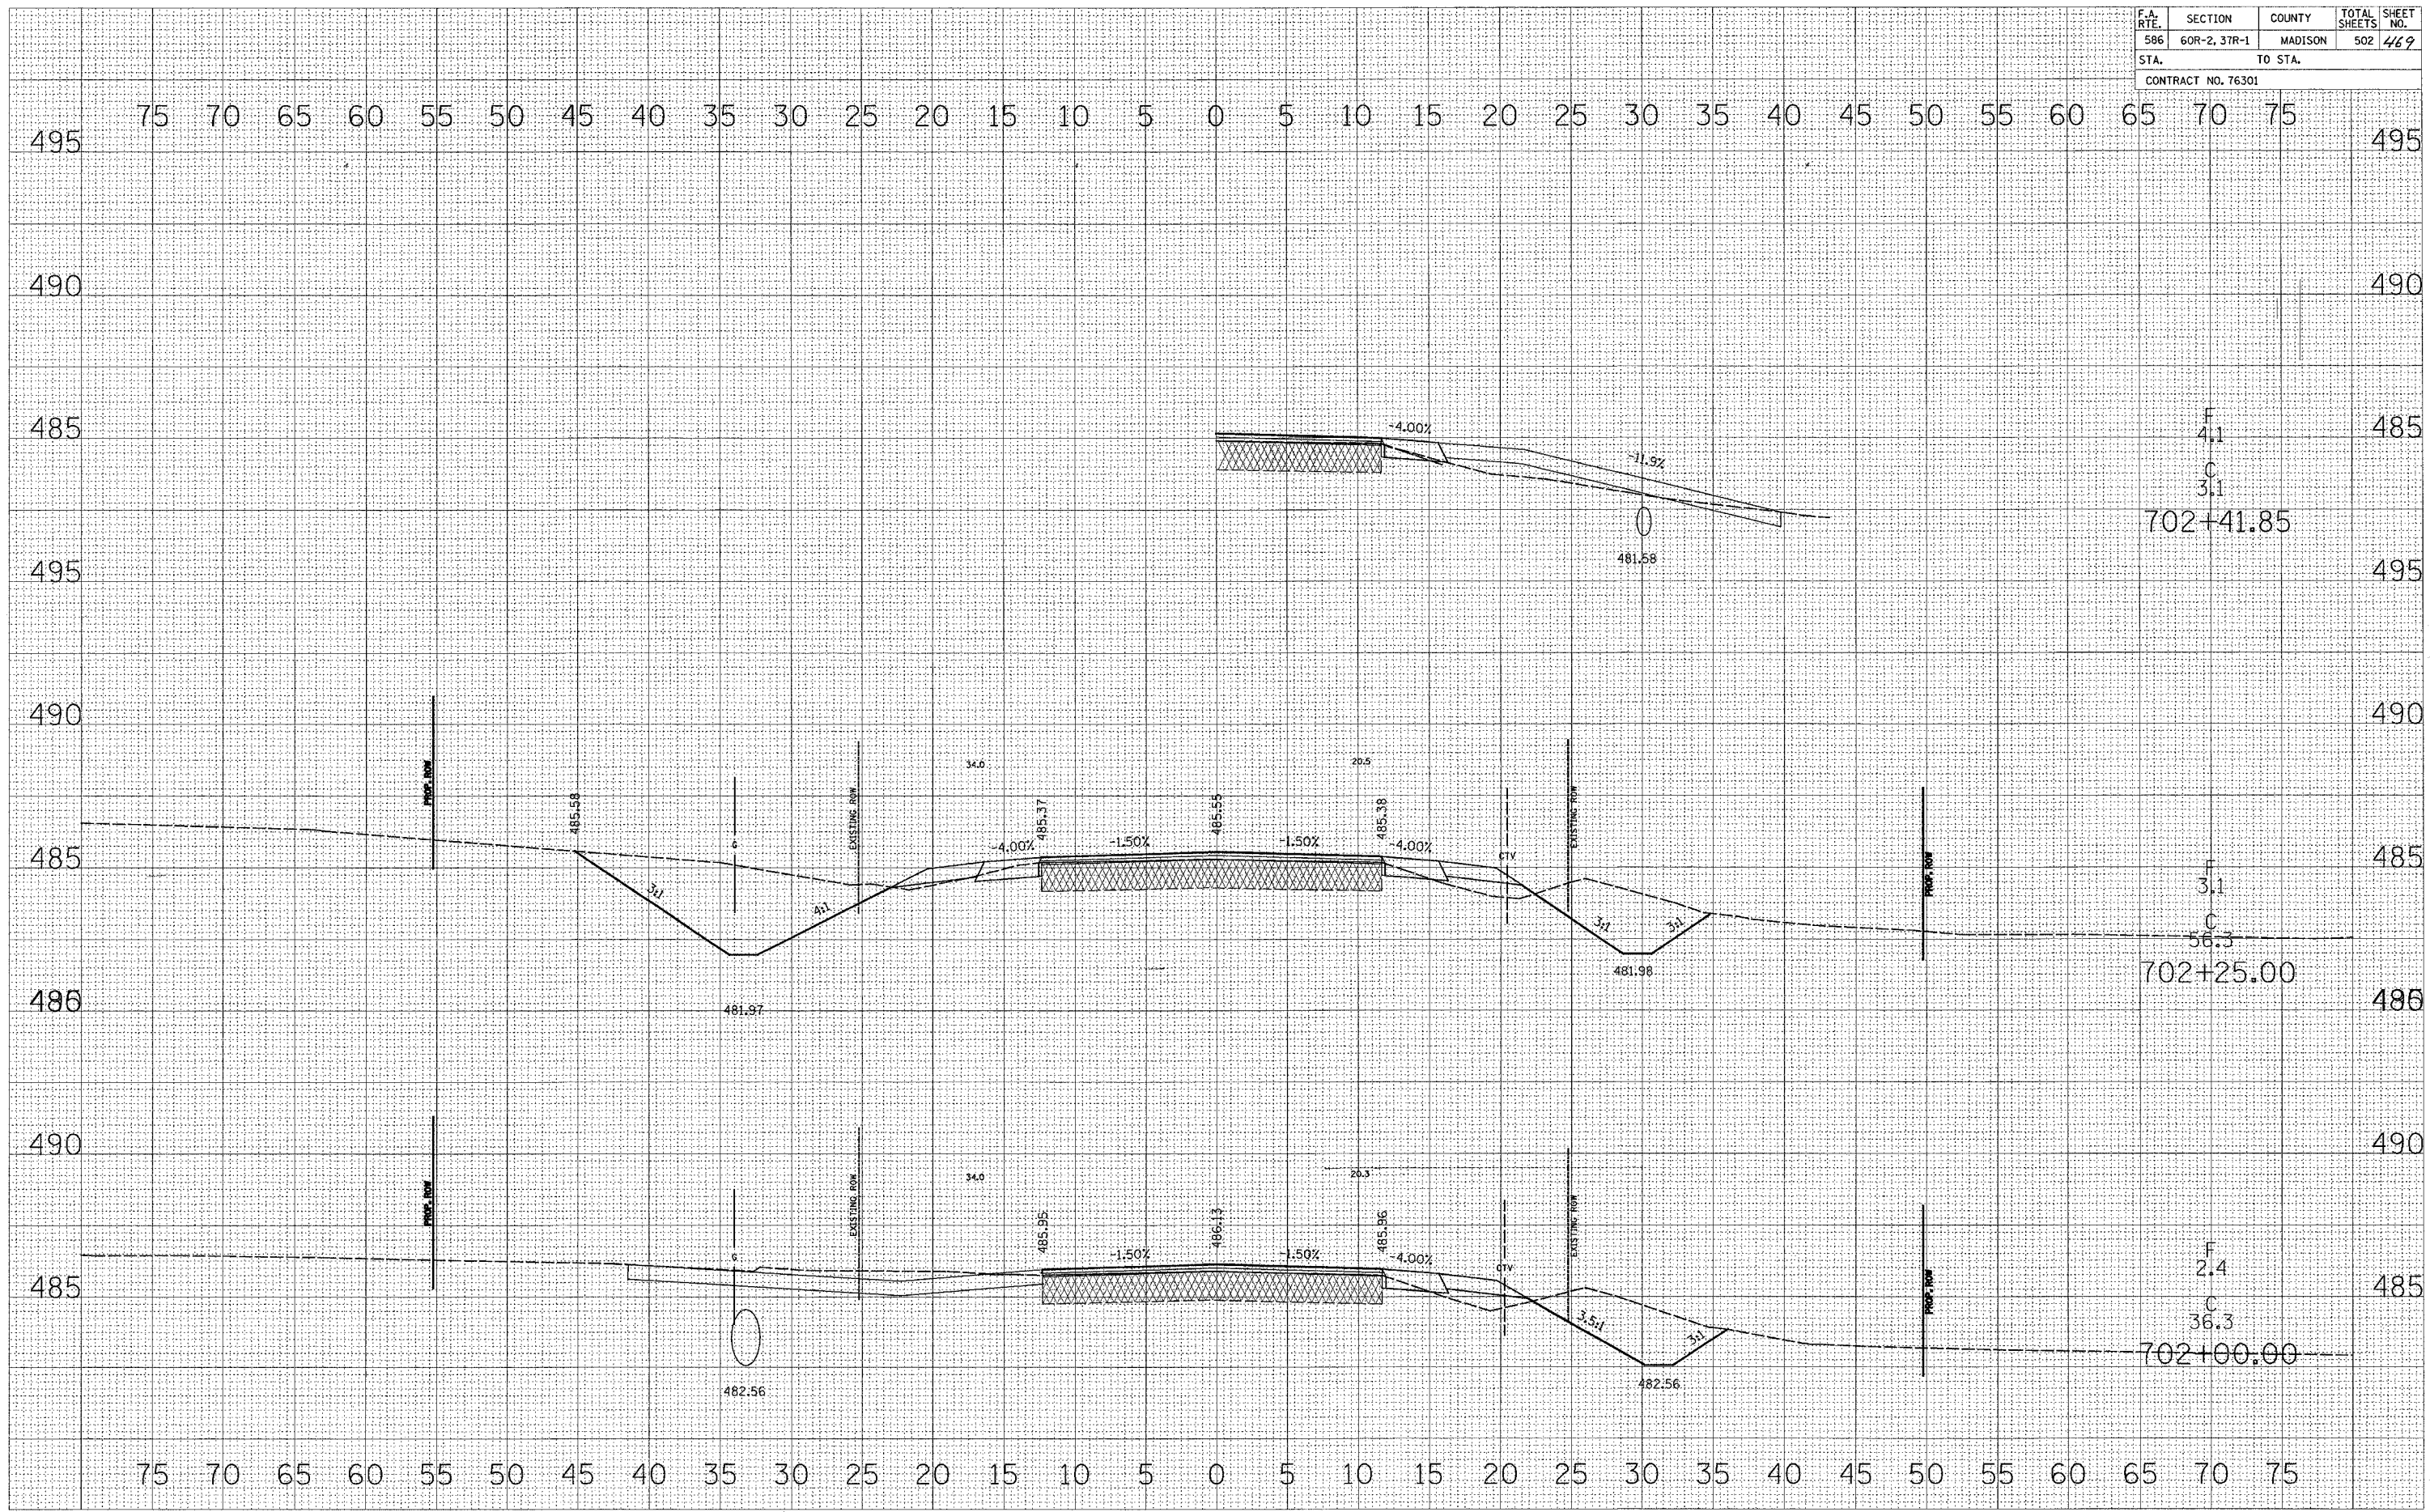

F  
4.1  
C  
3.1  
702+41.85

F  
3.1  
C  
56.3  
702+25.00

F  
2.4  
C  
36.3  
702+100.00