


F.A. RTE.	SECTION	COUNTY	TOTAL SHEETS	SHEET NO.
586	60R-2, 37R-1	MADISON	502	472
STA. TO STA.			CONTRACT NO. 76301	

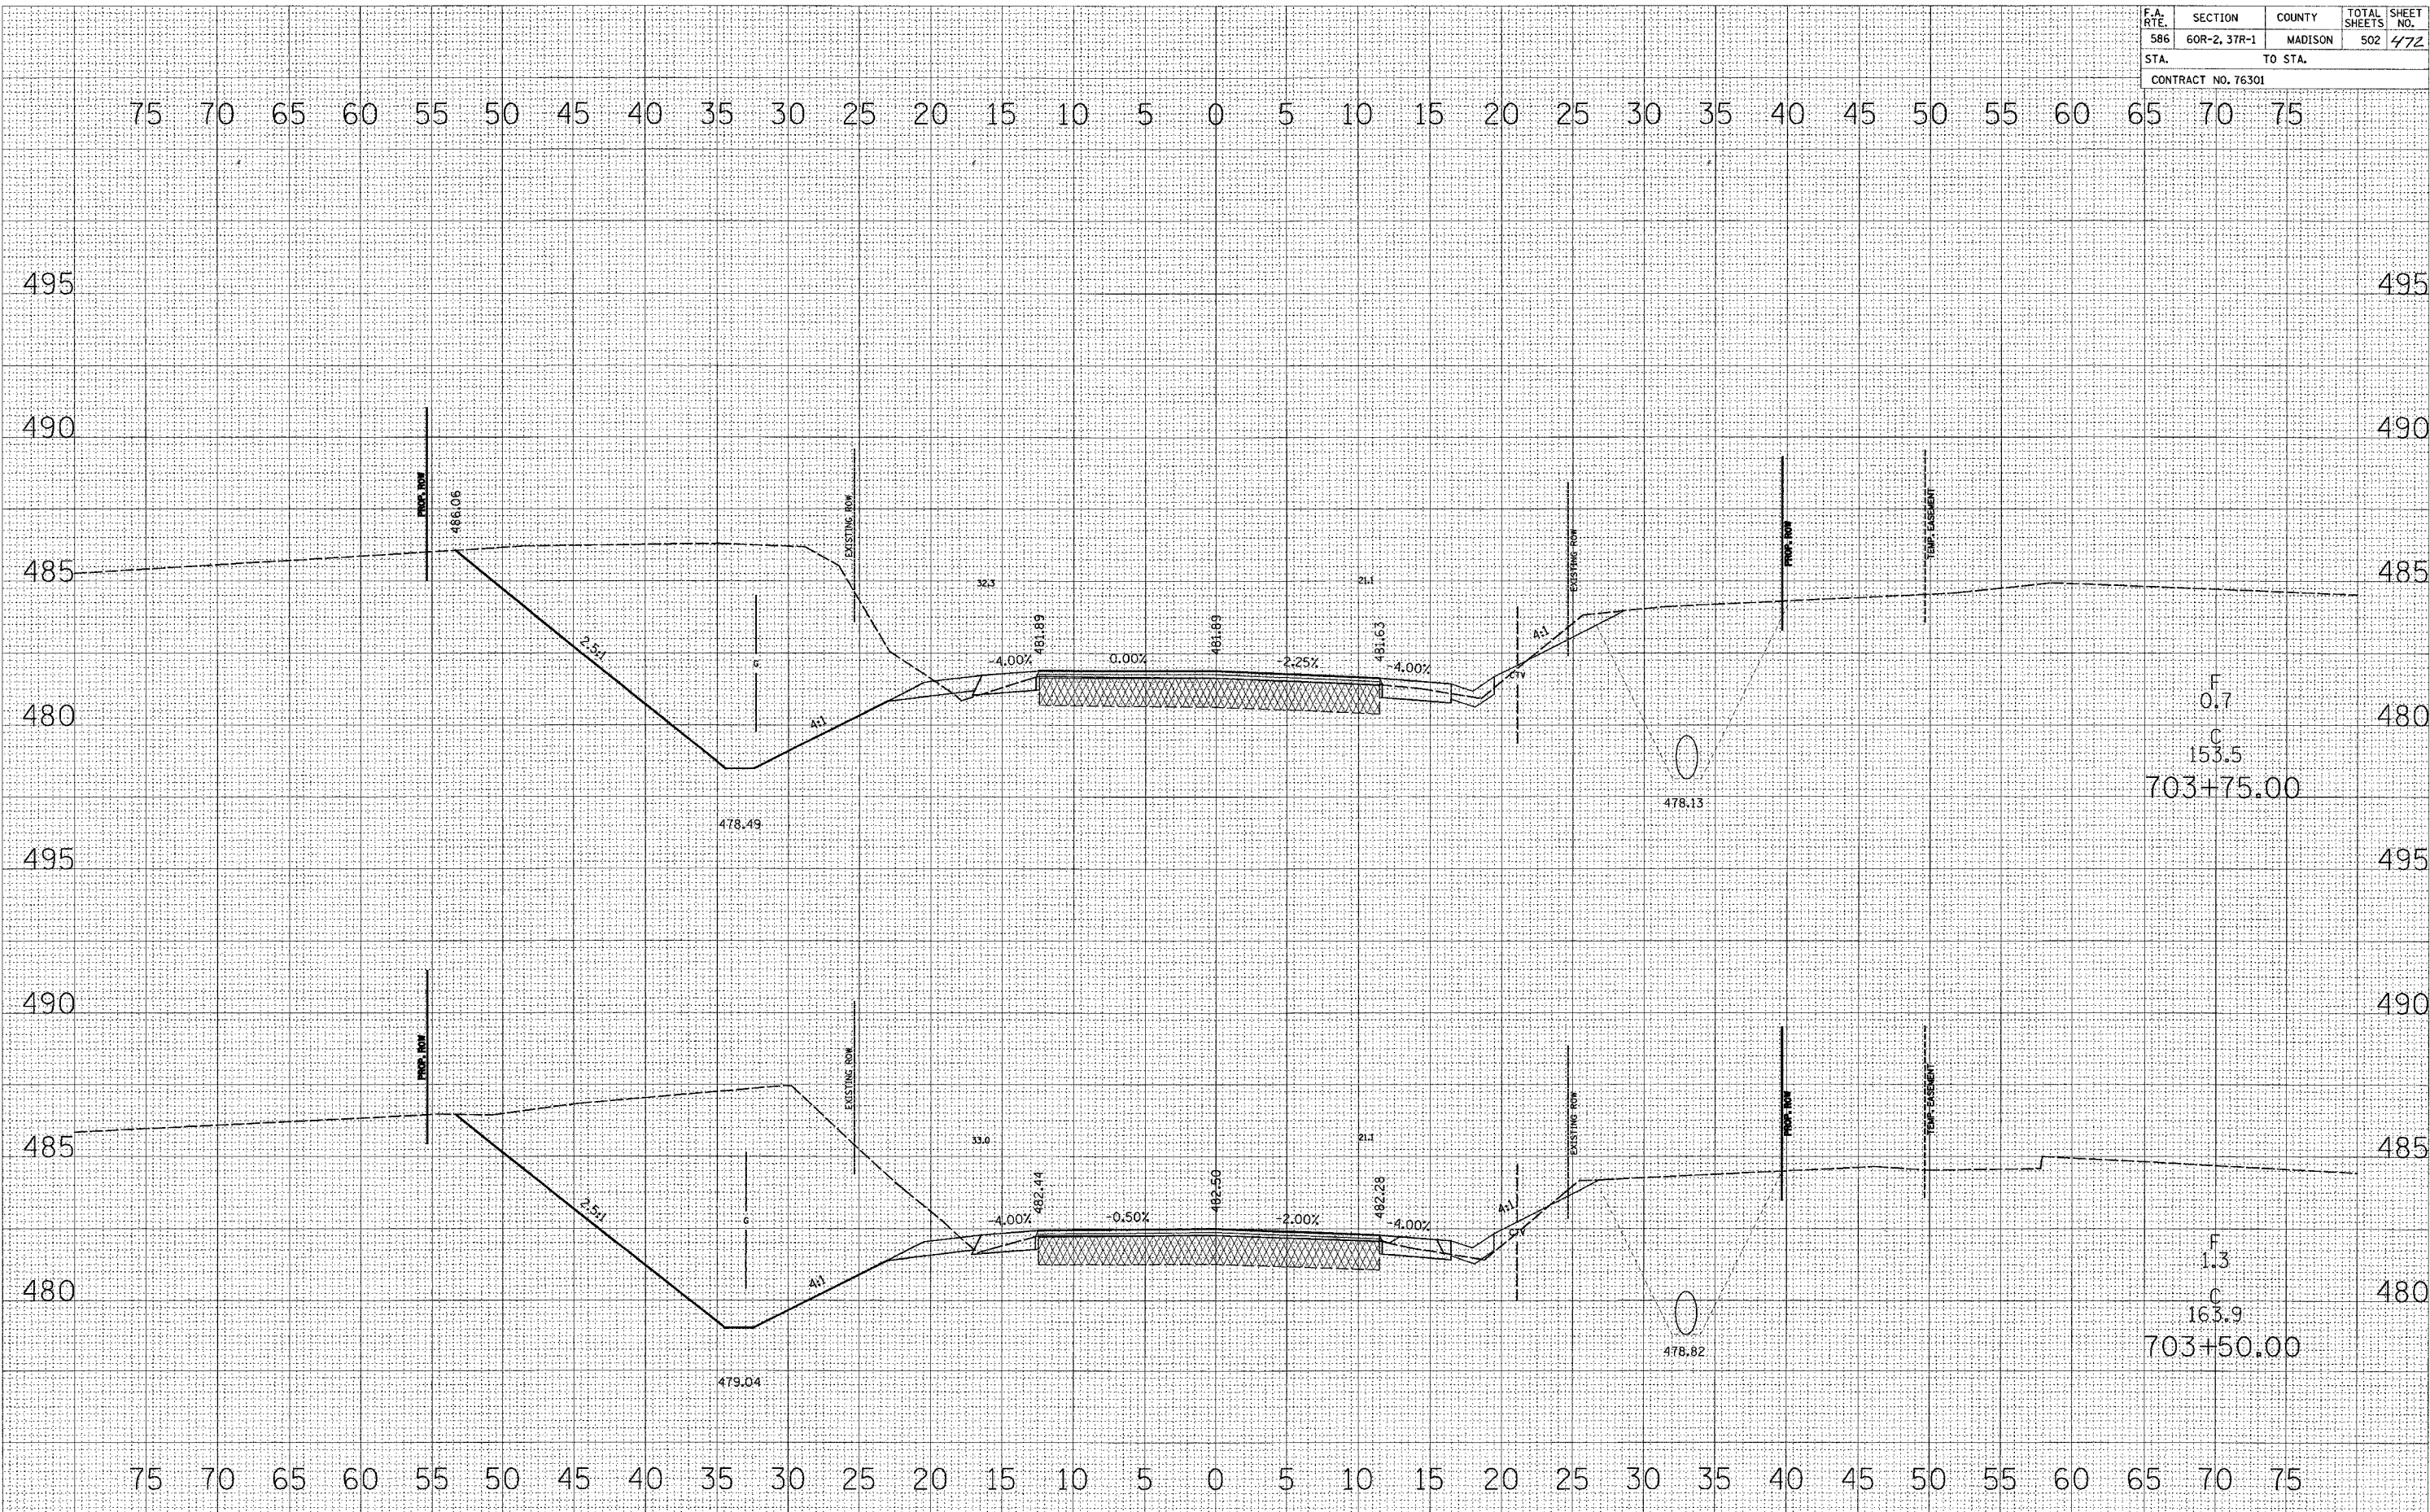

DATE	BY
DESIGNED	PLOTTED
NOTED	TEMP.
NO.	AREAS CHECKED

DATE	BY
DESIGNED	PLOTTED
NOTED	TEMP.
NO.	AREAS CHECKED