


F.A. RTE.	SECTION	COUNTY	TOTAL SHEETS	SHEET NO.
586	60R-2, 37R-1	MADISON	502	483
STA.		TO STA.		
CONTRACT NO. 76301				

FINAL SURVEY
 SURVEYED _____
 DATE _____
 NOTE BOOK _____
 TEMPLATE _____
 AREAS CHECKED _____
 NO. _____

FINAL SURVEY
 SURVEYED _____
 DATE _____
 NOTE BOOK _____
 TEMPLATE _____
 AREAS CHECKED _____
 NO. _____

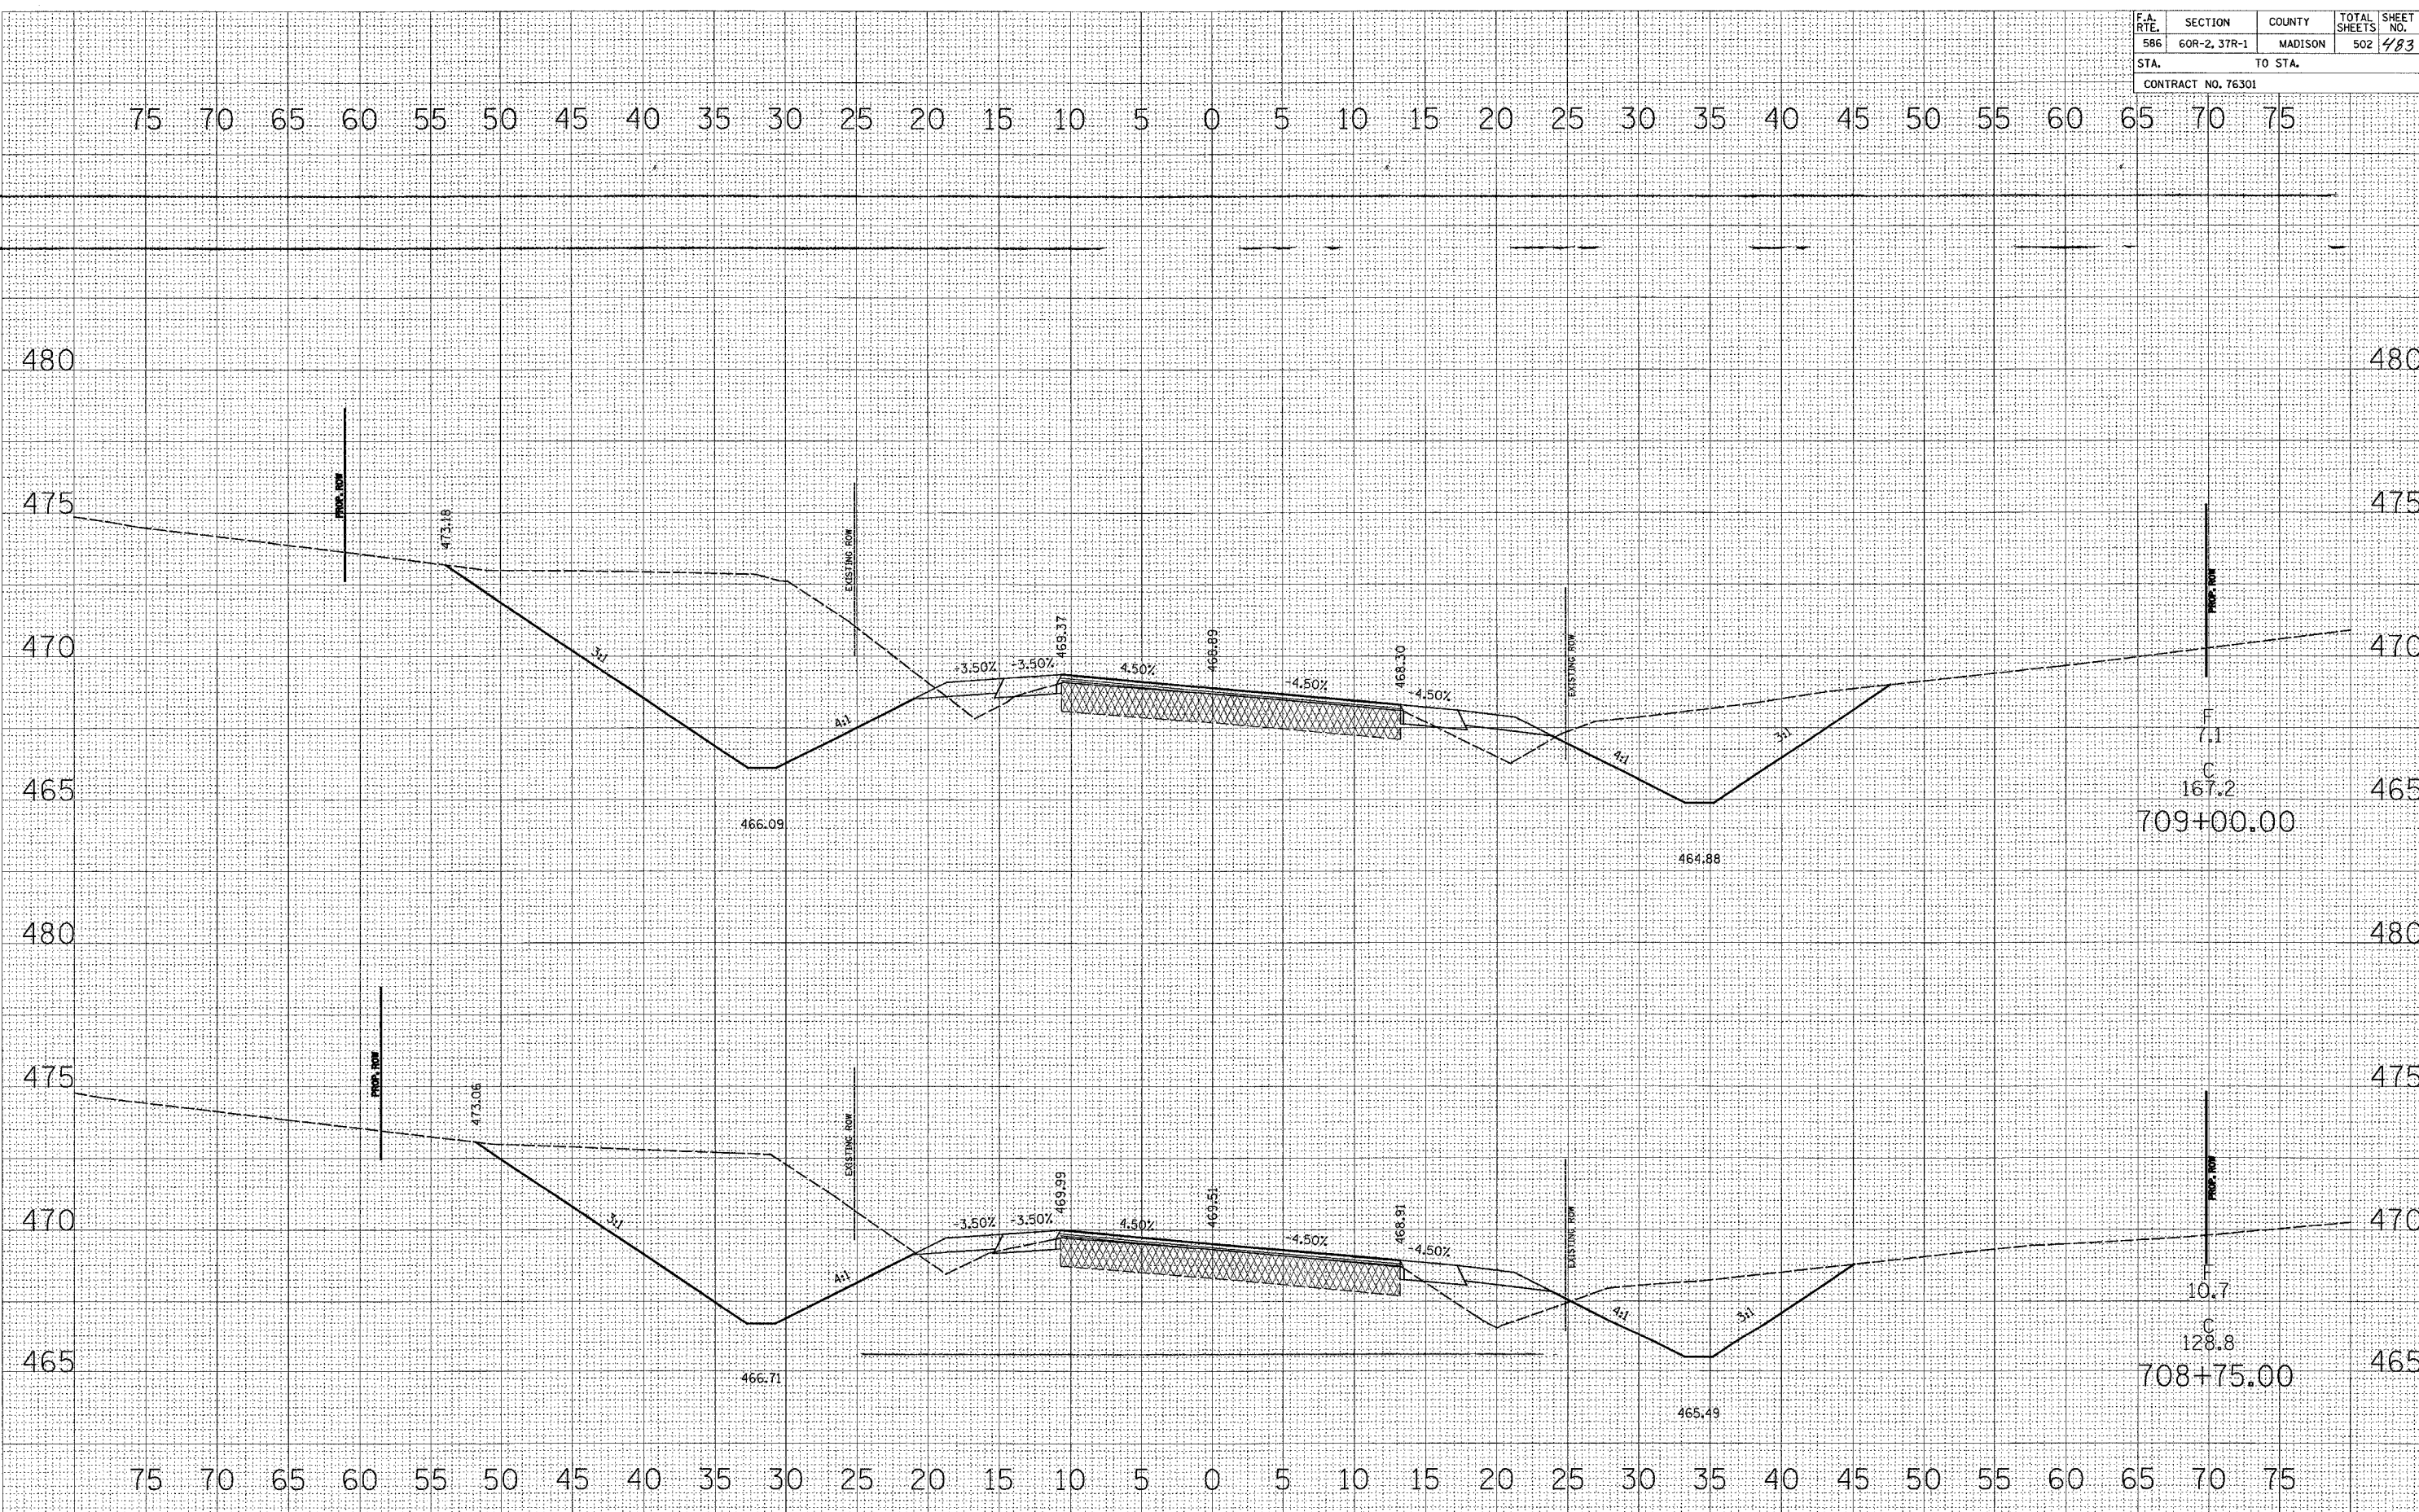

F
 7.1
 C
 167.2
 709+00.00

F
 10.7
 C
 128.8
 708+75.00