


F.A. RTE.	SECTION	COUNTY	TOTAL SHEETS	SHEET NO.
586	60R-2, 37R-1	MADISON	502	495
STA.		TO STA.		
CONTRACT NO. 76301				

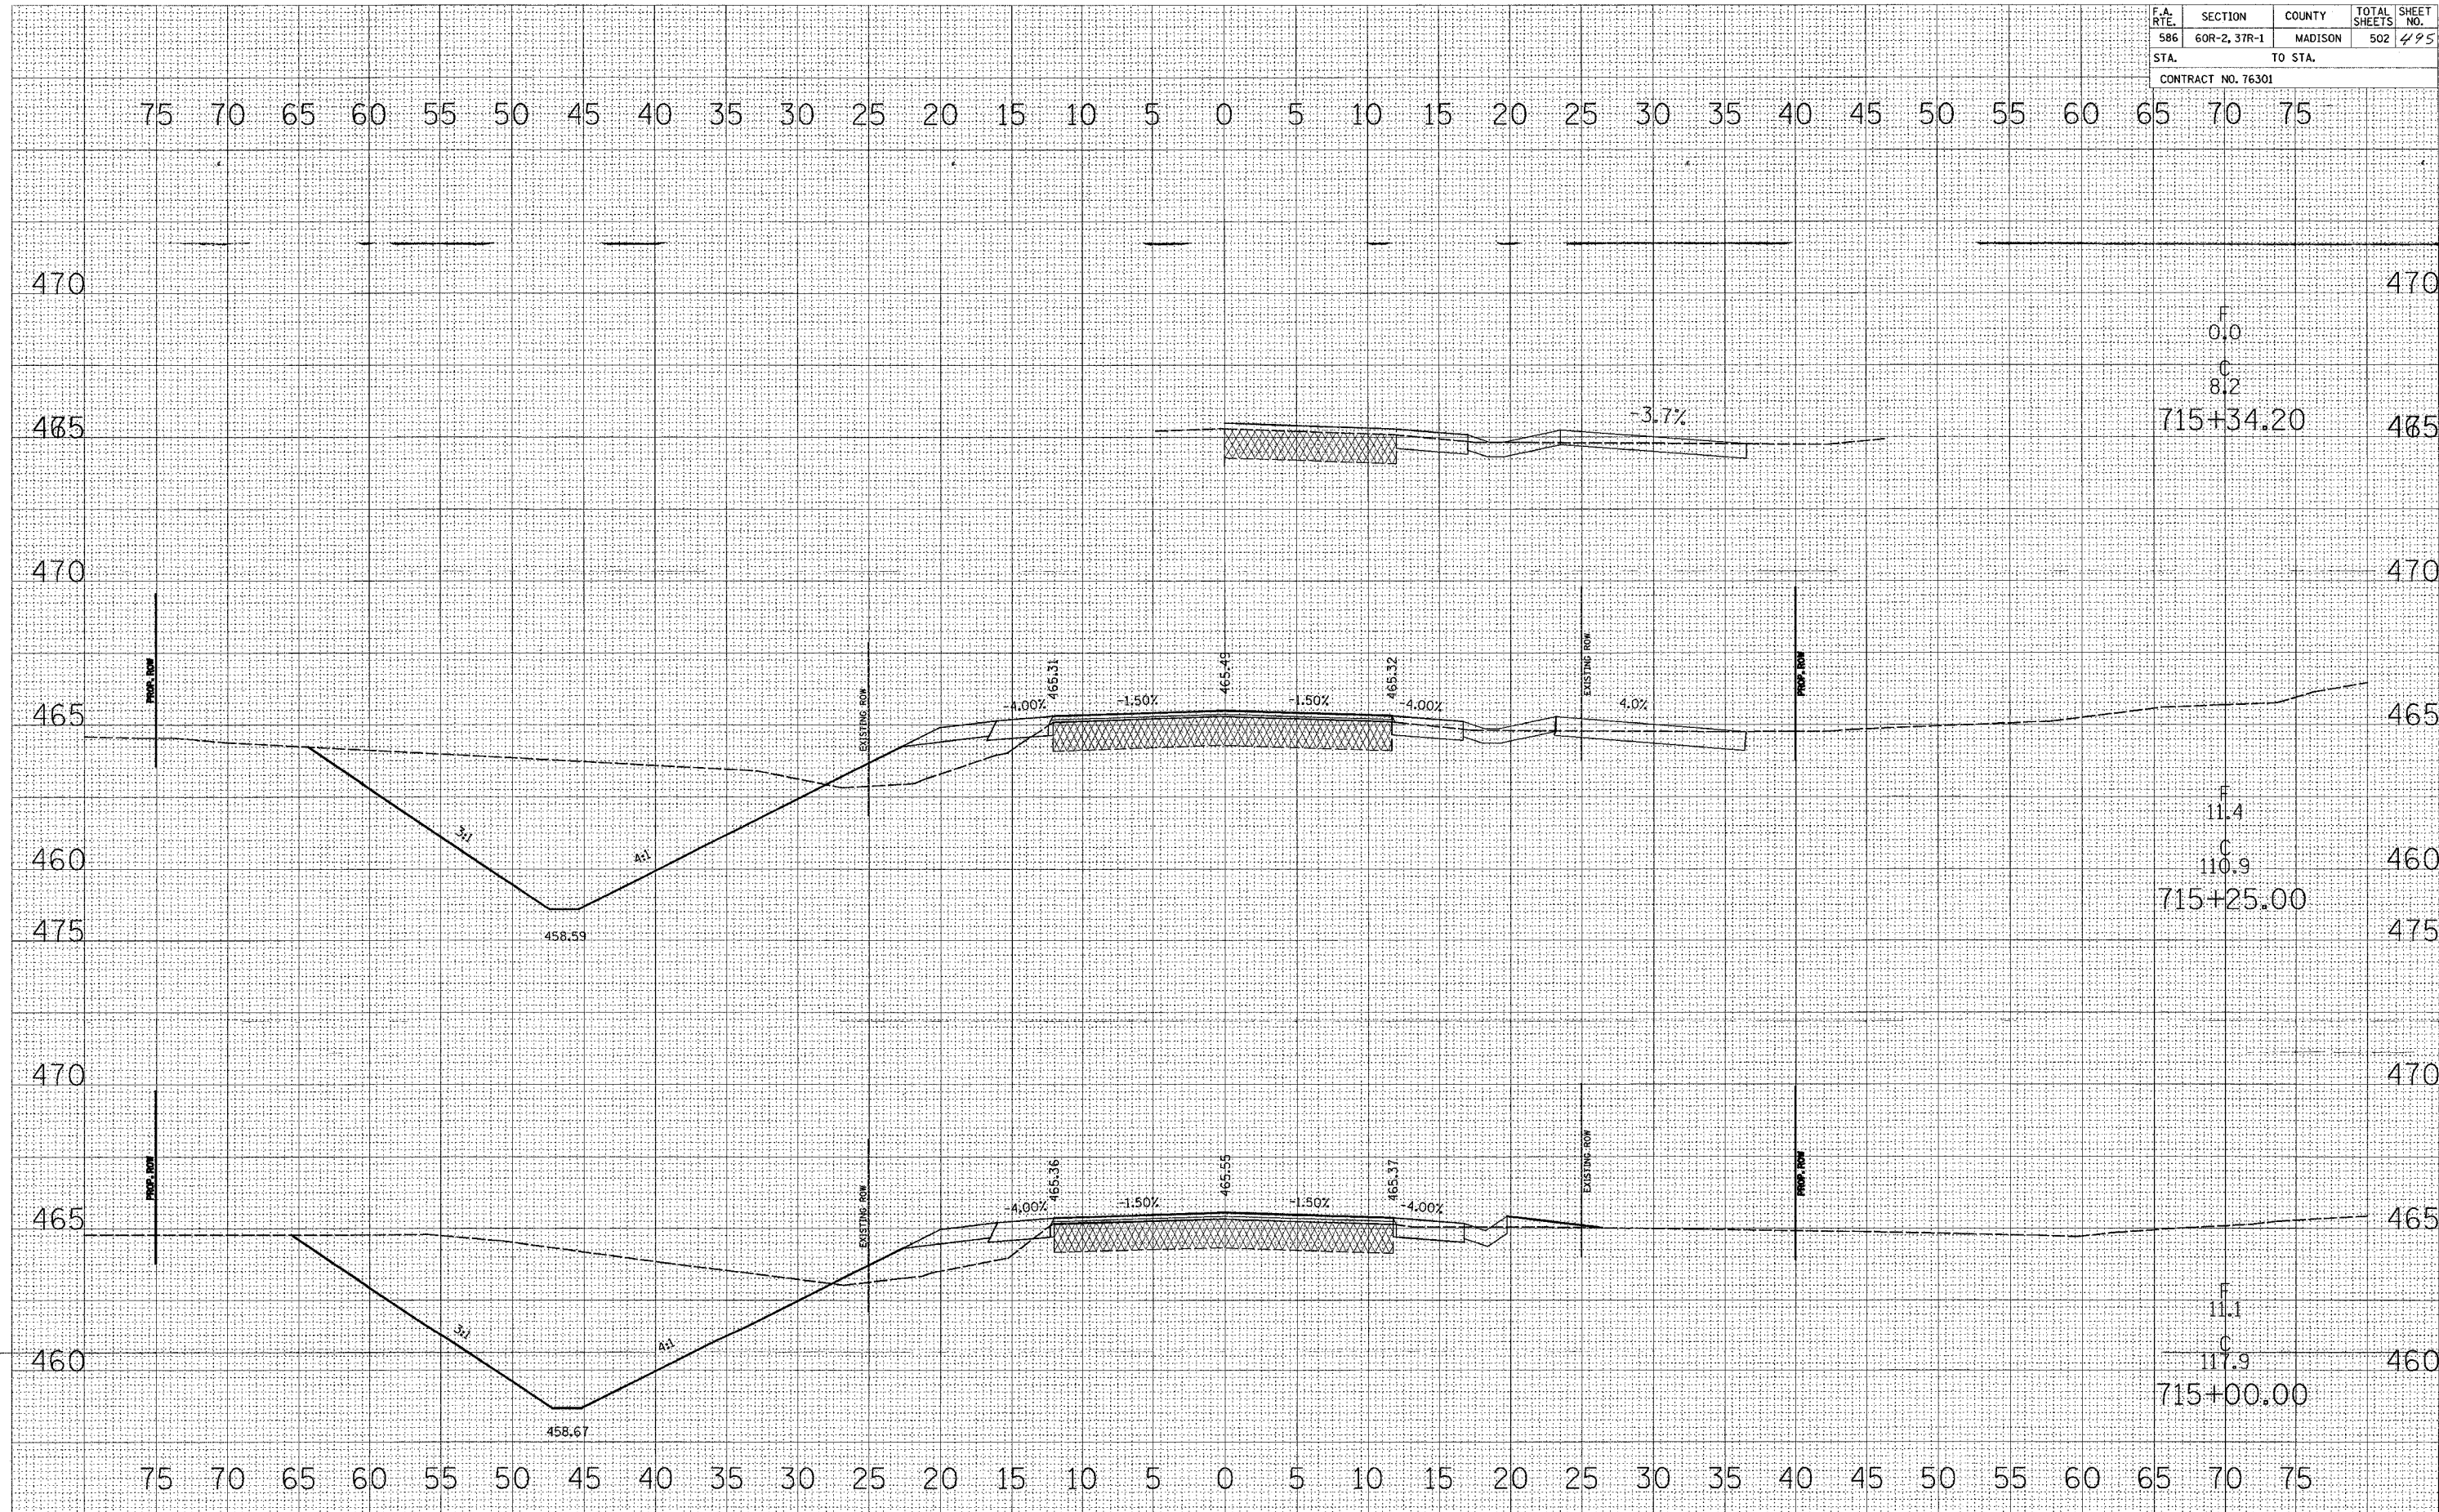

FINAL SURVEY NO. \_\_\_\_\_

DATE \_\_\_\_\_

BY \_\_\_\_\_

DESIGNED BY \_\_\_\_\_

PLOTTED BY \_\_\_\_\_

NOTE BOOK NO. \_\_\_\_\_

AREAS CHECKED \_\_\_\_\_

ORIGINAL SURVEY NO. \_\_\_\_\_

DATE \_\_\_\_\_

BY \_\_\_\_\_

DESIGNED BY \_\_\_\_\_

PLOTTED BY \_\_\_\_\_

NOTE BOOK NO. \_\_\_\_\_

AREAS CHECKED \_\_\_\_\_