


FAP ROUTE	SECTION	COUNTY	TOTAL SHEETS	SHEET NO
255	60-8-1TS	MADISON	11	10
STA.		TO STA.		
CONTRACT NO.: 76799				

PLAN	SUBMITTED	DATE
NOTE BOOK	PLOTTED	
NO.	BY	
	CHECKED	
	DATE	
	FILE NAME	

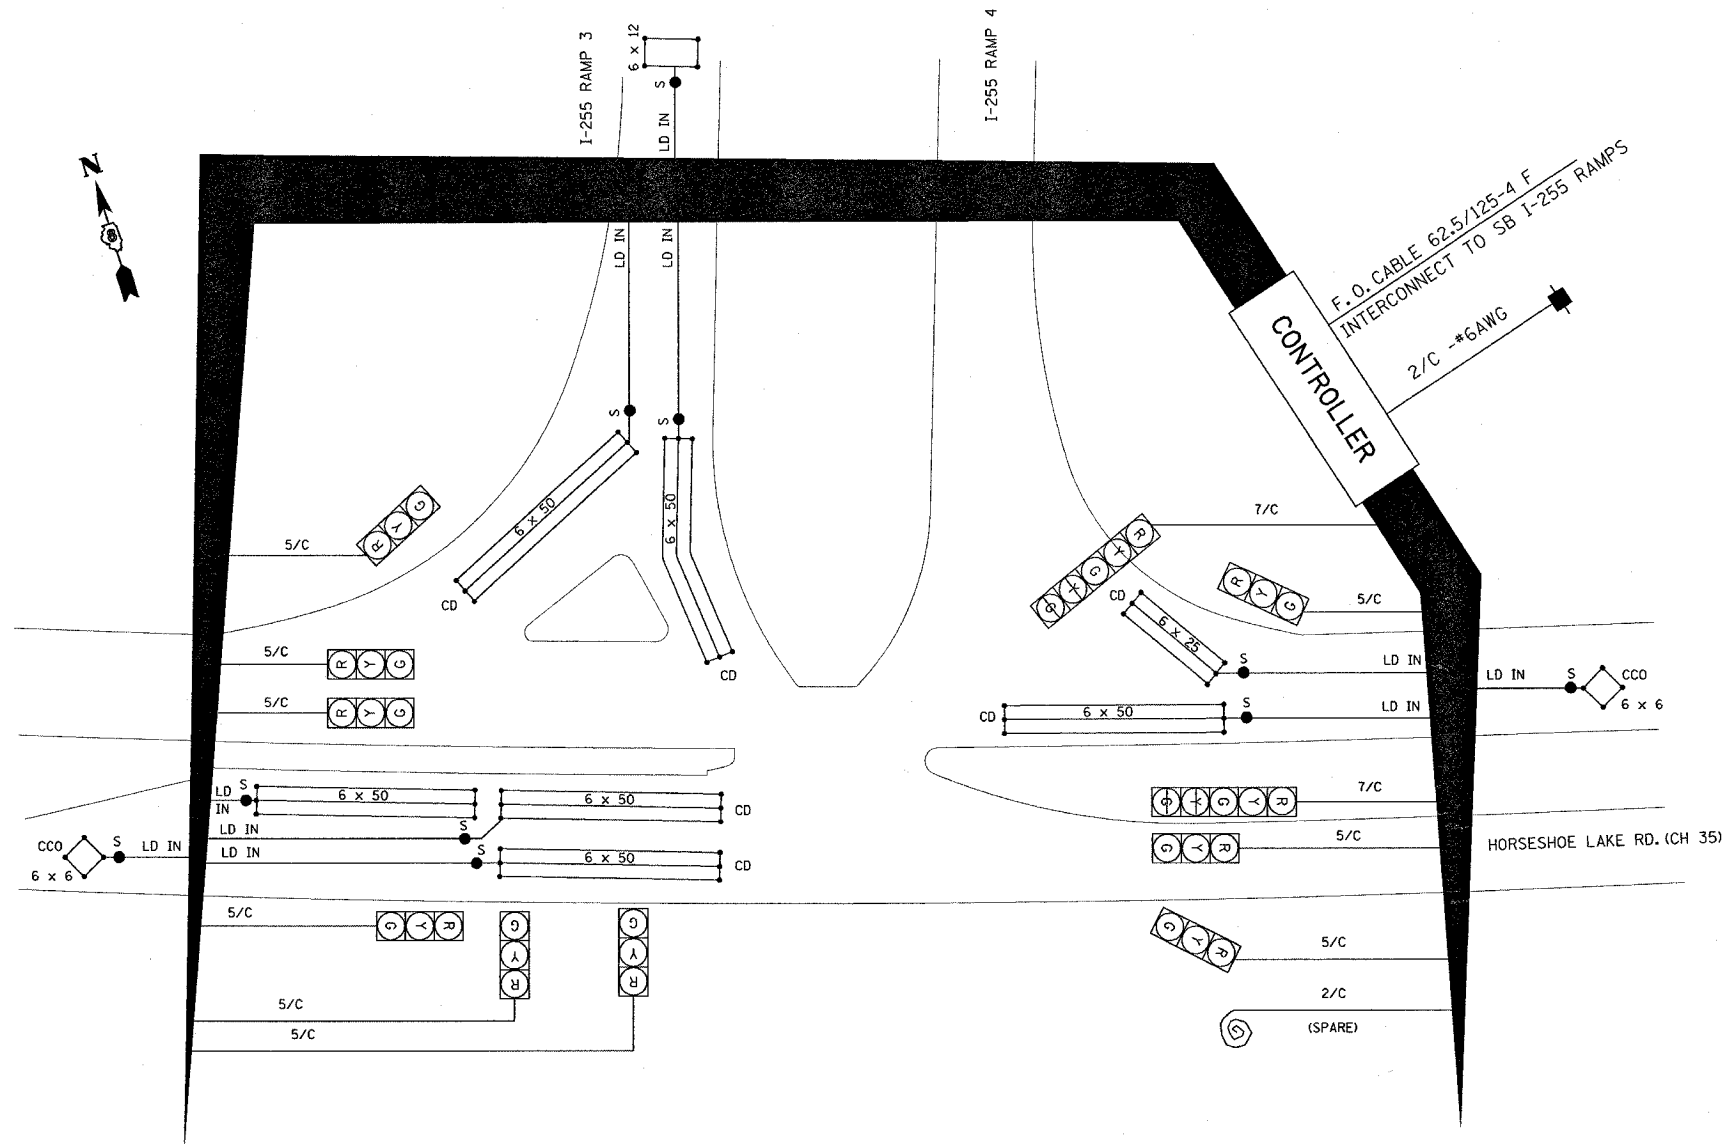

**CABLE DIAGRAM LEGEND**

- ELECTRIC CABLE IN CONDUIT
- S CABLE SPLICE (SEE GENERAL NOTES)
- 2/C INDICATES NUMBER OF CONDUCTORS IN CABLE
- LD IN ELECTRIC CABLE LEAD-IN, 1 PAIR
- CD CALL DELAY (SEE GENERAL NOTES)
- CCO CALL CARRY OVER (SEE GENERAL NOTES)
- SERVICE INSTALLATION
- \*6 INDICATES AMERICAN WIRE GAUGE (AWG) SIZE 6 CONDUCTORS (SEE GENERAL NOTES)

REVISIONS	
NAME	DATE

ILLINOIS DEPARTMENT OF TRANSPORTATION  
**CABLE DIAGRAM**  
 FAI ROUTE 255  
 SECTION 60-8-1TS  
 MADISON COUNTY  
 DRAWN BY:

9/27/2004  
 Monday, September 27, 2004 @ 11:01:32 AM  
 C:\projects\fa\255\60-8-1TS\cable\cable.dwg  
 User: jgibson  
 Plot Device: HP DesignJet 5000 Series  
 Plot Style: AutoCAD.ctb  
 Scale: 1:1  
 Sheet: 10 of 11