


FAP ROUTE	SECTION	COUNTY	TOTAL SHEETS	SHEET NO
314	110BR-I	MADISON	10	4
STA.		TO STA.		
CONTRACT NO.: 76865				

PLANNED	BY	DATE
DESIGNED		
CHECKED		
APPROVED		
NO. _____		
FILE NAME		

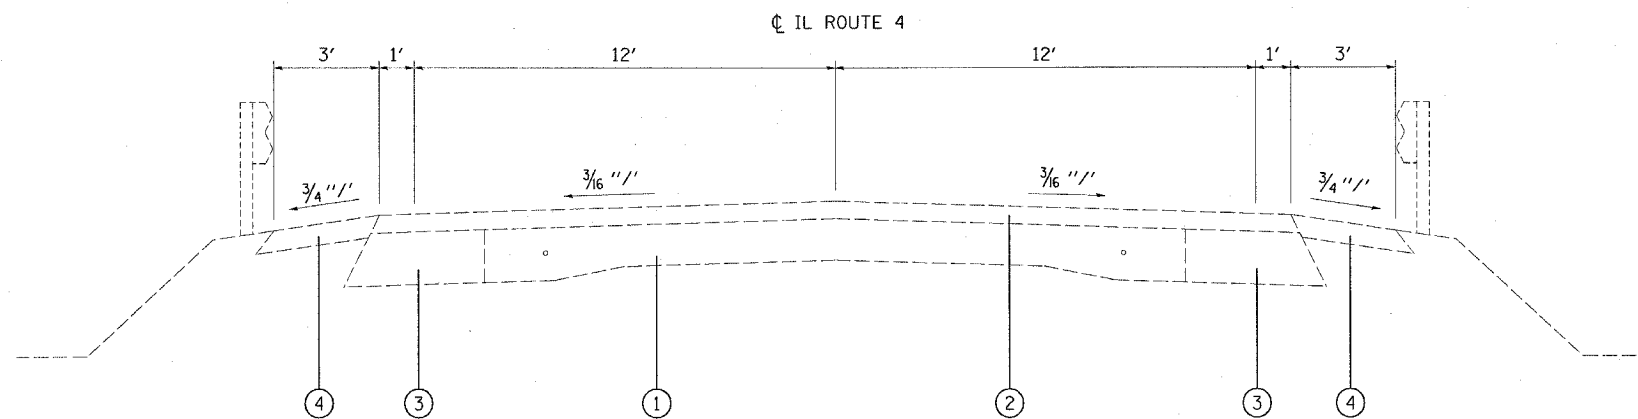


EXISTING TYPICAL SECTION

STA 752+00 TO STA 760+00

LEGEND

- ① EXISTING PCC PAVEMENT - 9'-6"-9"
- ② EXISTING BITUMINOUS SURFACE
- ③ EXISTING WIDENING
- ④ EXISTING AGGREGATE SHOULDERS
- ⑤ PROPOSED BITUMINOUS BASE COURSE WIDENING SUPERPAVE - 8"
- ⑥ PROPOSED EARTHWORK FOR GUARDRAIL PLACEMENT

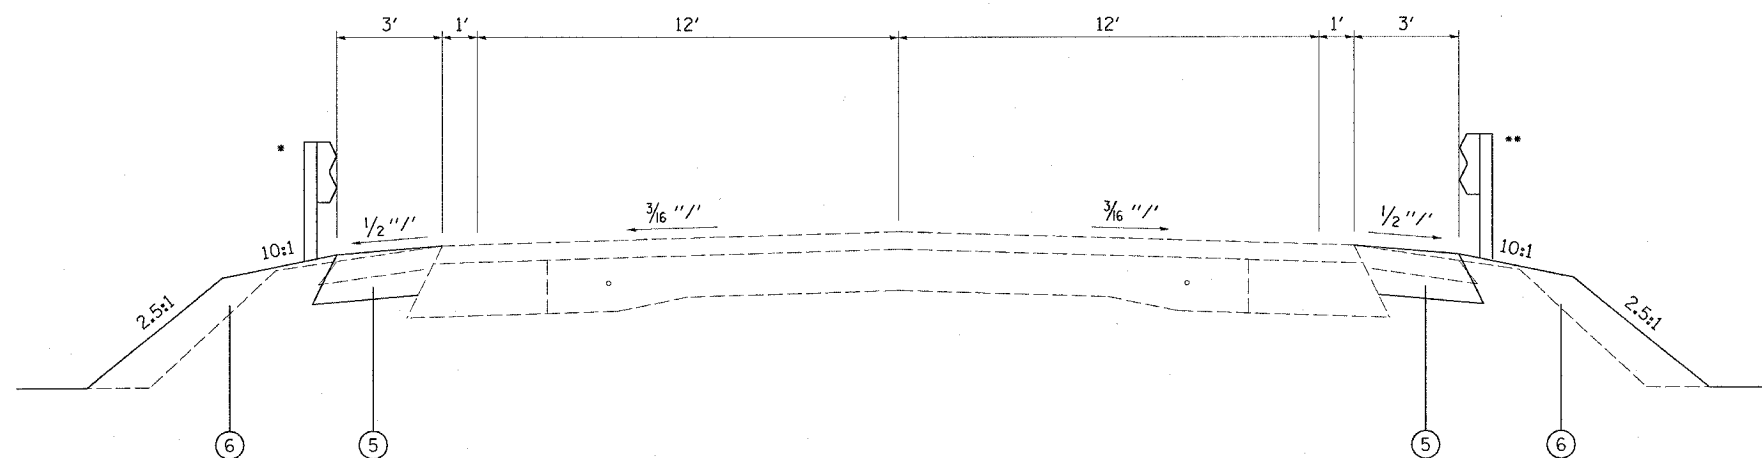

PROPOSED TYPICAL SECTION

STA 752+00 TO STA 755+04.2 - RT
 STA 757+05.6 TO STA 759+00 - RT
 STA 753+00 TO STA 755+04.2 - LT
 STA 757+05.6 TO STA 760+00 - LT

- * STA 753+23 TO STA 759+99
- ** STA 752+10 TO STA 758+87

REVISIONS	
NAME	DATE

ILLINOIS DEPARTMENT OF TRANSPORTATION
TYPICAL SECTIONS

FAP ROUTE 314
 SECTION 110BR-I
 MADISON COUNTY
 SN 060-0109

DRAWN BY: